



ELEVATION : EXAMPLE OF STYLE OF RAILING PANEL & INSTALLATION FORMAT
SCALE 1:20

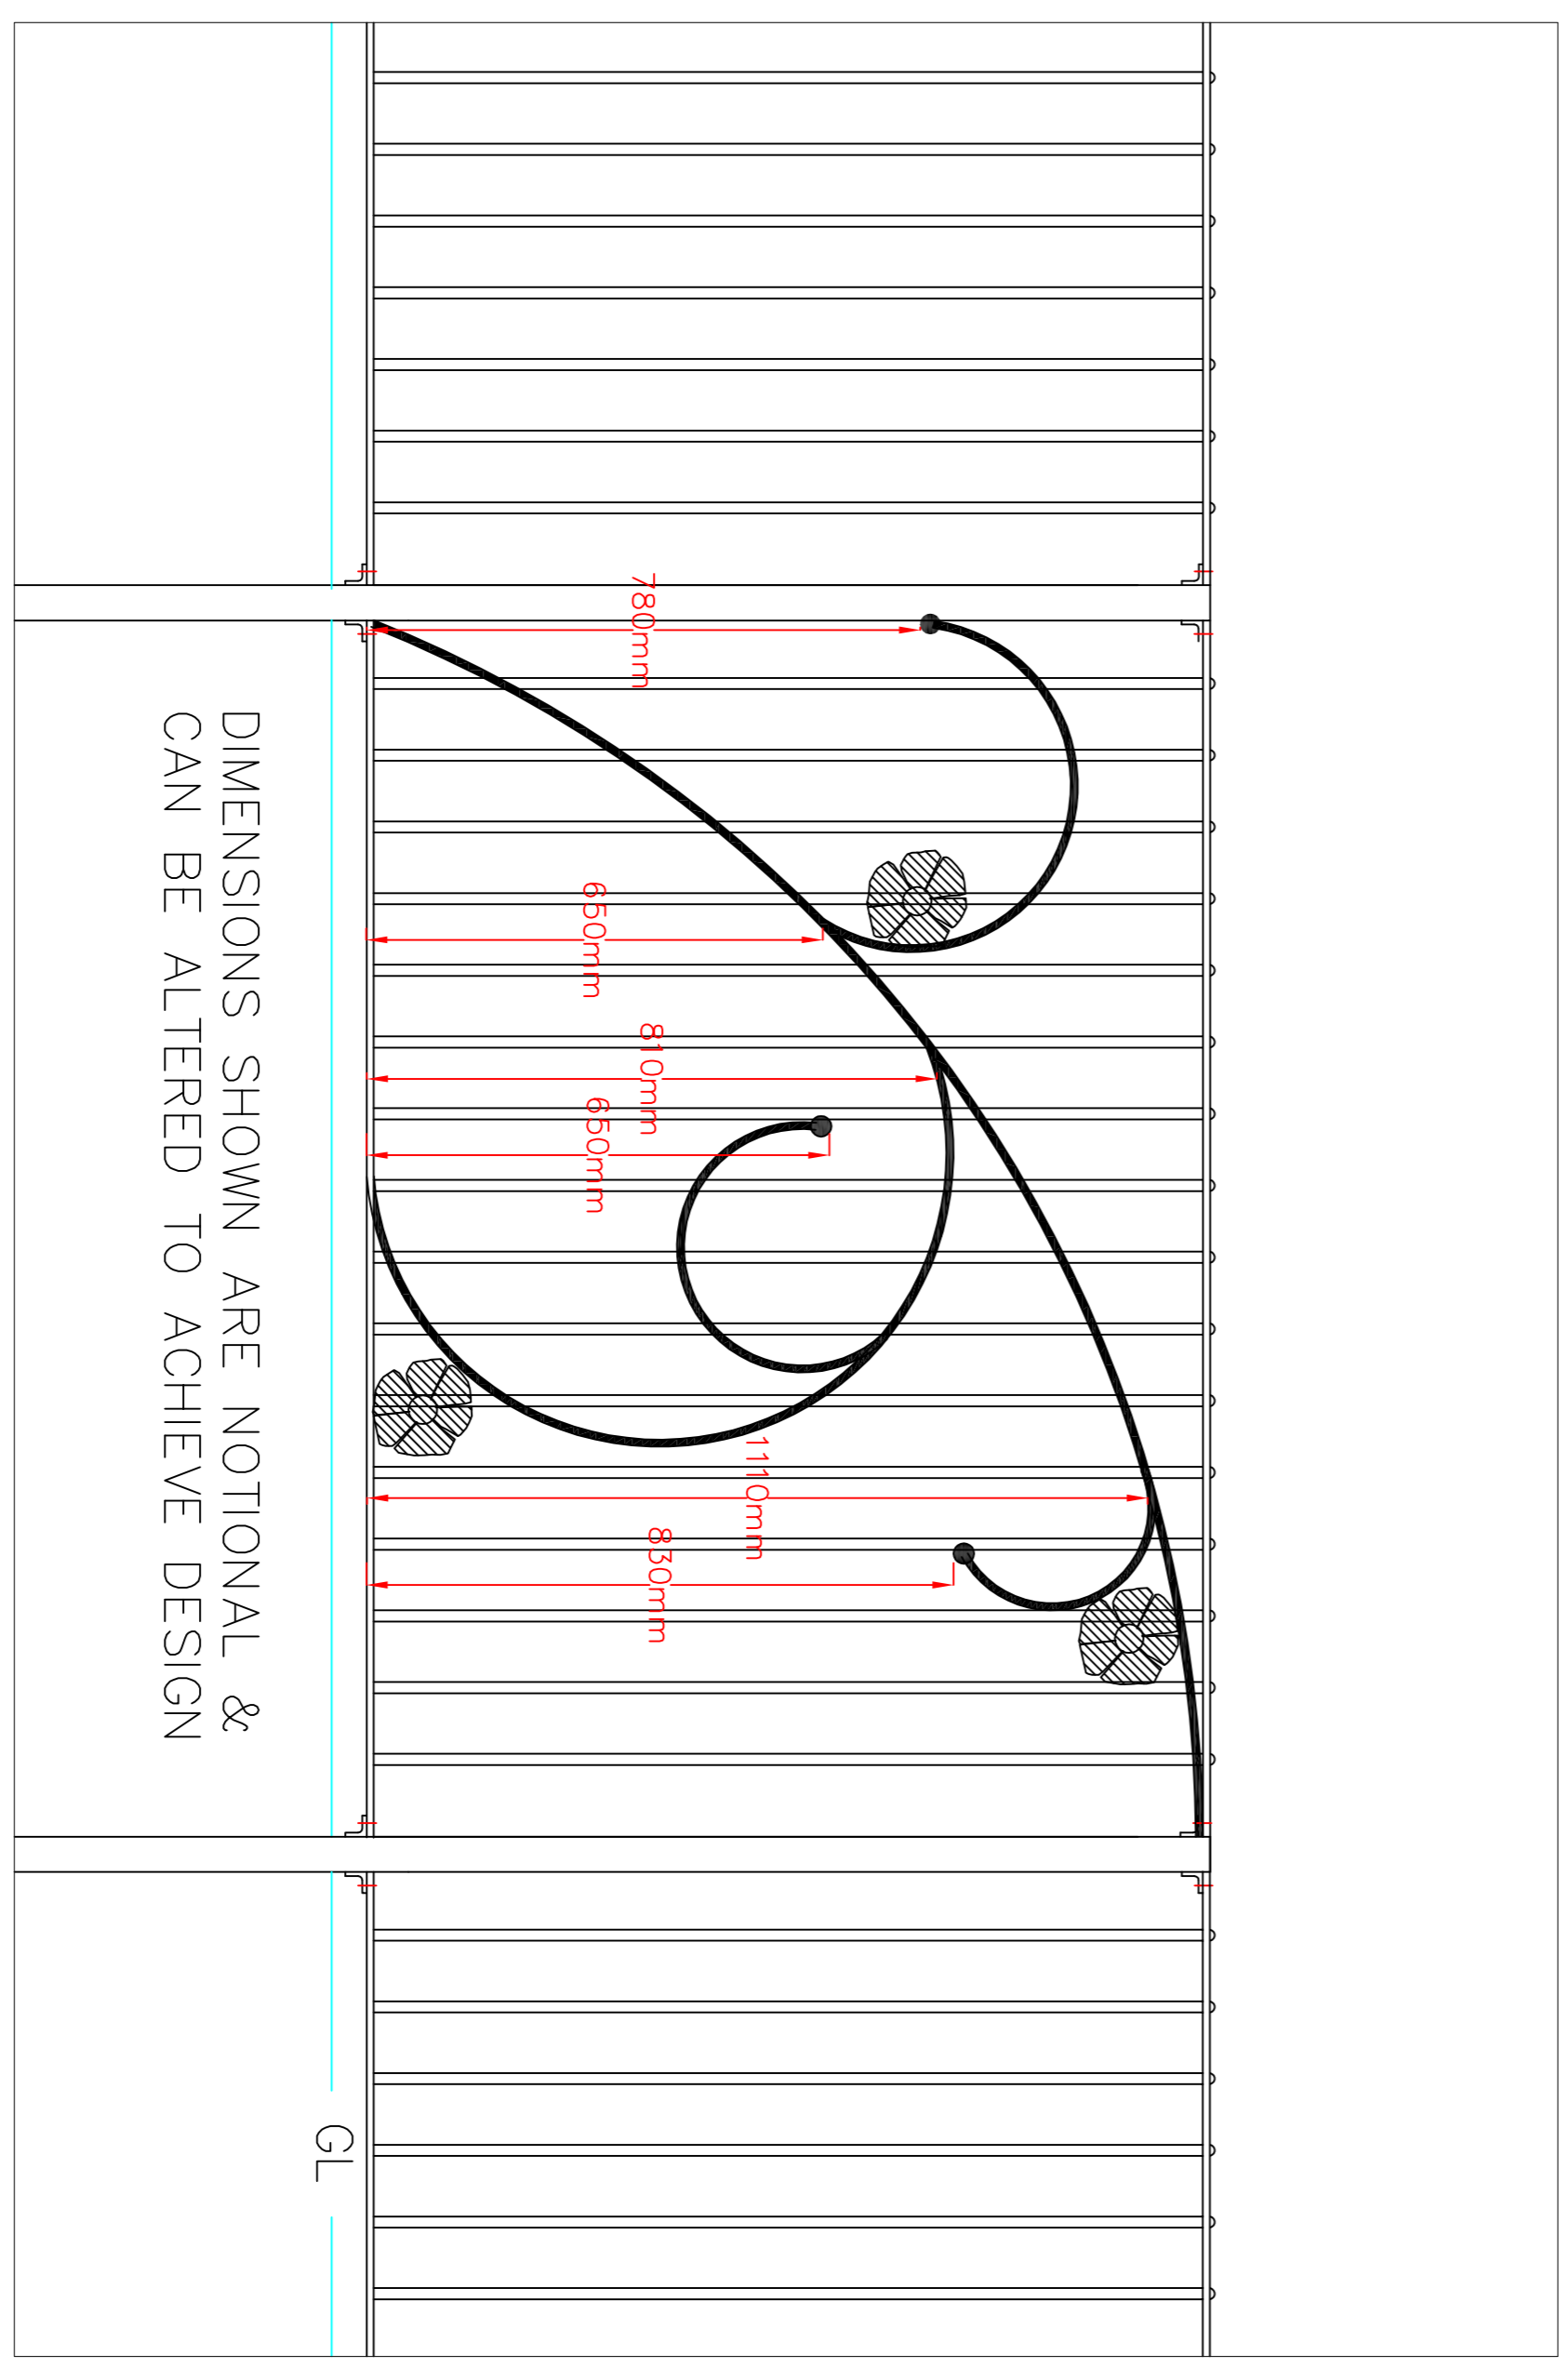

DESIGN OF DECORATIVE PANEL
SCALE 1:10

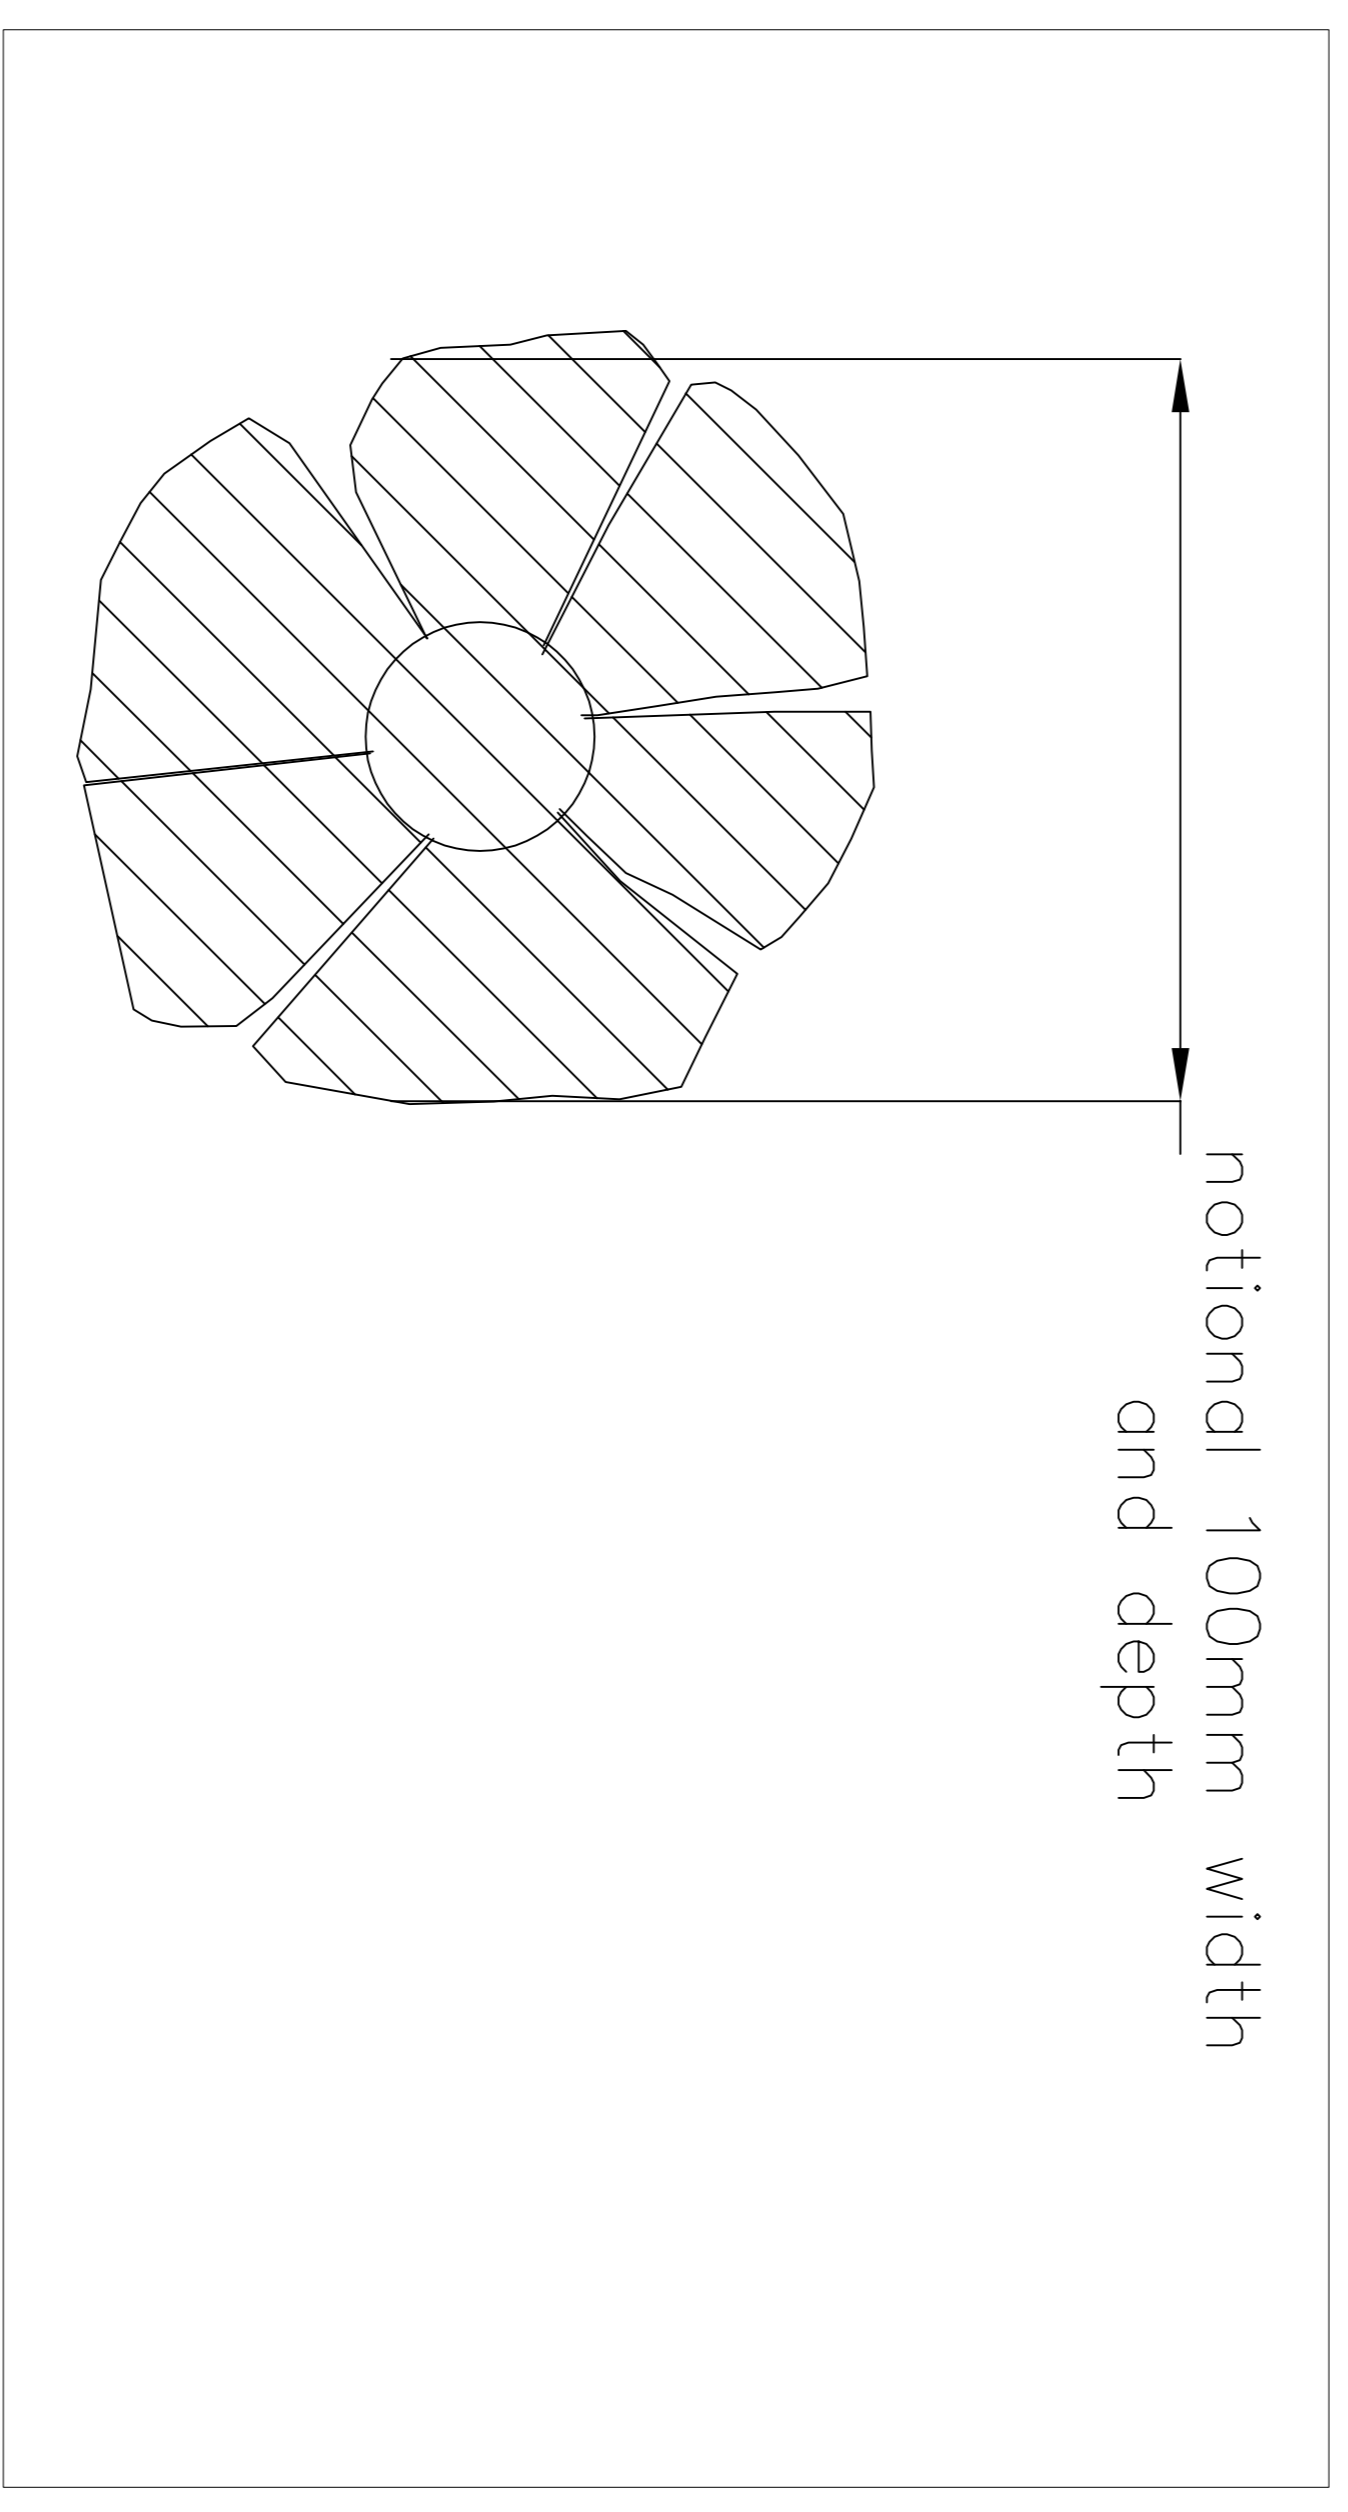

EXAMPLE OF STYLE OF FLOWER
Metal flowers already present in Holmfirth.
Design to reflect style .



Drawing Title			
DETAIL PROPOSALS			
Project			
RIVERSIDE RAILINGS REPLACEMENT SCHEME			
Client			
Kirklees COUNCIL			
Client			
PARKS & GREENSPACES			
Project			
RIVERSIDE RAILINGS REPLACEMENT SCHEME			
Drawing No.			
LA02			
Revision			
Scale			
A1 SHOWN			
Date			
June 16			
Project No.			
AD.106.NP			