

PUBLIC NOTICE
Kirklees Council
Local Government (Miscellaneous Provisions) Act 1976
Taxi Stands in Huddersfield

NOTICE is hereby given that, pursuant to Section 63 of the Local Government (Miscellaneous Provisions) Act 1976, Kirklees Council proposes to appoint 3 new taxi stands at the locations specified below:

John William Street, Huddersfield

It is proposed to appoint a taxi stand for 6 hackney carriage vehicles between the junction of Church Street and the junction of St Peters Street, Huddersfield. This stand shall only operate between 23.00 hours to 04.00 hours the next day.

Victoria Square, Holmfirth

It is proposed to appoint a taxi stand for 2 hackney carriage vehicles in the first lay-by adjacent to 15 – 17 Victoria Square, Holmfirth. This stand shall only operate 20.00 hours to 02.00 hours the next day.

Victoria Street, Holmfirth

It is proposed to appoint a taxi stand for 4 hackney carriage vehicles adjacent to 24 – 30 Victoria Street, Holmfirth. This stand shall only operate between the hours of 20.00 hours to 02.00 hours the next day.

A copy of this notice, together with plans illustrating the proposals, will be deposited at the Reception at the Licensing Department, Riverbank Court, Wakefield Road, Aspley, Huddersfield, West Yorkshire, HD5 9AA and will be open for public inspection (without payment) during normal office hours for the duration of this consultation period. The notice and plans may also be viewed on the Council's website

www.kirklees.gov.uk.

If no objections or representations in relation to the proposed appointments are received within 28 days of the date of this Notice being published or if any objections are made but subsequently withdrawn, the appointments shall be operative on the date of expiration of the consultation period.

Dated: 4th February 2013
Neal Fearn
Head of Building Control and Licensing

APP. ONE

Home Services

ROOFING

ALMONDBURY
Building and Roofing Contractors

From repairs to full roofs
Quality workmanship
New Builds, Extensions
Inspection of our work is invited.
All work guaranteed.
Tel (Mob) 07762 483712
Almondbury
WE WILL BEAT ANY GENUINE QUOTE

FLAT ROOF SPECIALISTS

WITH RUBBER MEMBRANE

New roofs and all roof repairs, PVC fascias and gutters, roof tiles, cleaned, Insurance Claims. Free advice and quotes.
Call 01484 659172, mob 07778 298291,
07814 911 496
A & P MAGUIRE & SON,
23 CENTURIA WALK SALEDINE NOOK

GLAZING/WINDOWS

ALL UPVC REPAIRS
Re-pointing. Lock upgrades and glass replacement. Call Mike 07970 276543 (Hudds)

BUILDING SERVICES/SUPPLIES

ADVERTISE in Examiner
Classified from £4.00 per day. 01484 431111.

COAL SUPPLY

TV/DIGITAL & SATELLITE

TV AERIAL RIGGERS OF HUDDERSFIELD
7-day fitting of digital TV aerials - multi room exis - sky freesat - refits and repairs. System guarantee. 484 648434 service. Tel 01484 619083 Mobile 07850 619083

AERIALS (3 year warranty), BBC Free Sat. Digital upgrades/review. CAI & HDI approved. TV repairs/sales/cctv/installations. Wall mounts. Free est. Kellys Cabin 22 Blacket Rd, Birkby, Tel 055115. 513322 or 07715 055115.

AERIAL SERVICES FROM £25. Repairs/new digital. Freewire/Free Sat/Sky. Small family business. Est 29 yrs. We specialise in Hudds area. Free call out. Tel 01484 480558 or 07774 470965.

HEATING/PLUMBING

5 Radi's, 1/2 rated boiler
fitted & working
£1699 Inclusive
Tel John
07802 470860
01924 490665
www.sipsplumbing.co.uk

DAVID ROBINSON
Plumber 32 yrs exp no call out charge no job too small. Tel: 01484 400543 07970 412688 (Hudds)

MALCOLM'S PLUMBING & Heating. Bathrooms to boilers. Gas Safe 01484 422461 or 07321 980485 (Hudds) any time.

GARAGES/GARAGE DOORS

UP AND OVER DOORS
from £295 Fitted/repairs. Call A Wilton 01484 986141

PLASTERWORK

AA TILING & Plastering
For a free quote call Andy on 07884 454223

BUILDING

FOREST PROJECTS
All aspects of building work undertaken. No job too small. Free Quotation. Tel 01484 667888 or 07799 625473 Hudds

REMOVALS &

GARDENING

Neglected garden?

garden maintenance from £10 per month

Fencing, flagging, walling
Trees, hedges, shrubs etc cut back and shaped
All rubbish removed

HUDDERSFIELD Gardening Services
From lawns cut to landscapes
01484 362494 or 07850 297390

NEGLECTED GARDEN & LOW MAINTENANCE SPECIALISTS. Gardens tidied, rubbish removed. Trees, hedges & shrubs, pruning & shaped, fencing, flagging, walling. Turf, & hard will bark supplied. Free quote, beat any other rates. Senior yrs Free est & friendly advice. TEL MR BUSH 01484 544103

ALL-WAYS Gardening and Landscaping any job considered, call Adam on 07779 142819

BDM FENCING Reliability & fair rates. Est 1991. Free quotes 655792

TREE WORK Tree & Hedge specialists. Est 23 yrs. Free est & friendly advice. TEL MR Abaddon 01484 659082

Leisure

DINING OUT

THE SANDS HOUSE

When Most Talk Of Fine Dining

Noticeboard

PUBLIC NOTICES

PUBLIC NOTICE
KIRKLEES COUNCIL
MISCELLANEOUS PROVISIONS ACT 1976
LOCAL GOVERNMENT (MISCELLANEOUS PROVISIONS) ACT 1976
TAXI STANDS IN HUDDERSFIELD

NOTICE is hereby given that, pursuant to Section 63 of the Local Government (Miscellaneous Provisions) Act 1976, Kirklees Council proposes to appoint 3 new taxi stands at the locations specified below:
John William Street, Huddersfield
It is proposed to appoint a taxi stand for 6 hackney carriage vehicles between the junction of Church Street and the junction of St Peters Street, Huddersfield. This stand shall only operate between 23.00 hours to 04.00 hours the next day.

Victoria Square, Holmfirth
It is proposed to appoint a taxi stand for 2 hackney carriage vehicles in the first bay adjacent to 15 - 17 Victoria Square, Holmfirth. This stand shall only operate 20.00 hours to 02.00 hours the next day.

Victoria Street, Holmfirth
It is proposed to appoint a taxi stand for 4 hackney carriage vehicles adjacent to 24 - 30 Victoria Street, Holmfirth. This stand shall only operate between the hours of 20.00 hours to 02.00 hours the next day.

A copy of this notice, together with plans illustrating the proposals, will be deposited at the Reception at the Licensing Department, Riverbank Court, Wakefield Road, Aspley, Huddersfield, West Yorkshire, HD5 9AA and will be open for the duration of this consultation period. The notice and plans may also be viewed on the Council's website: www.kirklees.gov.uk. If no objections or representations in relation to the proposed appointments are received within 28 days of the date of this Notice being published or if any objections are made but subsequently withdrawn, the appointments shall be operative on the date of expiration of the consultation period.

Dated: 11th February 2013
Neal Fearn, Head of Building Control and Licensing

Kirklees COUNCIL

Public Notice

At the meeting of the 14th January 2013 Kirklees Council resolved that in accordance with section 11a and 11b of the Local Government Finance Act 1992 the policies for awarding discretionary discounts on Council tax in accordance with the Technical Reforms taking effect from 01 April 2013 shall be:

EDWARD NEIL SPAVEN (Deceased)

Pursuant to the Trustee Act 1925 any persons having a claim against or an interest in the Estate of the aforementioned deceased, late of 141 St Johns Road Birkby Huddersfield HD1 5EY, who died on 12/09/2012, are required to send particulars thereof in writing to the undersigned Solicitors on or before 26/04/2013, after which date the Estate will be distributed having regard only to claims and interests of which they have had notice.

RAMSDENS SOLICITORS
28 Bond Street
Dewsbury WF13 1AU
732028

Parsonal



LocalMole.co.uk
Digging for the best local business


Look who's joined Doug!

Here are some of the local businesses...
...within your local area signed up to our business directory on www.examiner.co.uk/localmole

- Boulds Bins
- Rose and Crown
- Gateway Funerals
- Barrie K Ellis (Hudds) Ltd
- Walker Timber & Fencing Centre
- The Head of Steam
- Parson Funeral Service
- ADM Residential
- Aldborough Leisure Park
- Goodalls (Huddersfield) Ltd
- Grange Moor Garage
- Laurie Hopkins Menswear
- Broadbent Television
- Wilson Jewellers


APPENDIX ONE


2/11

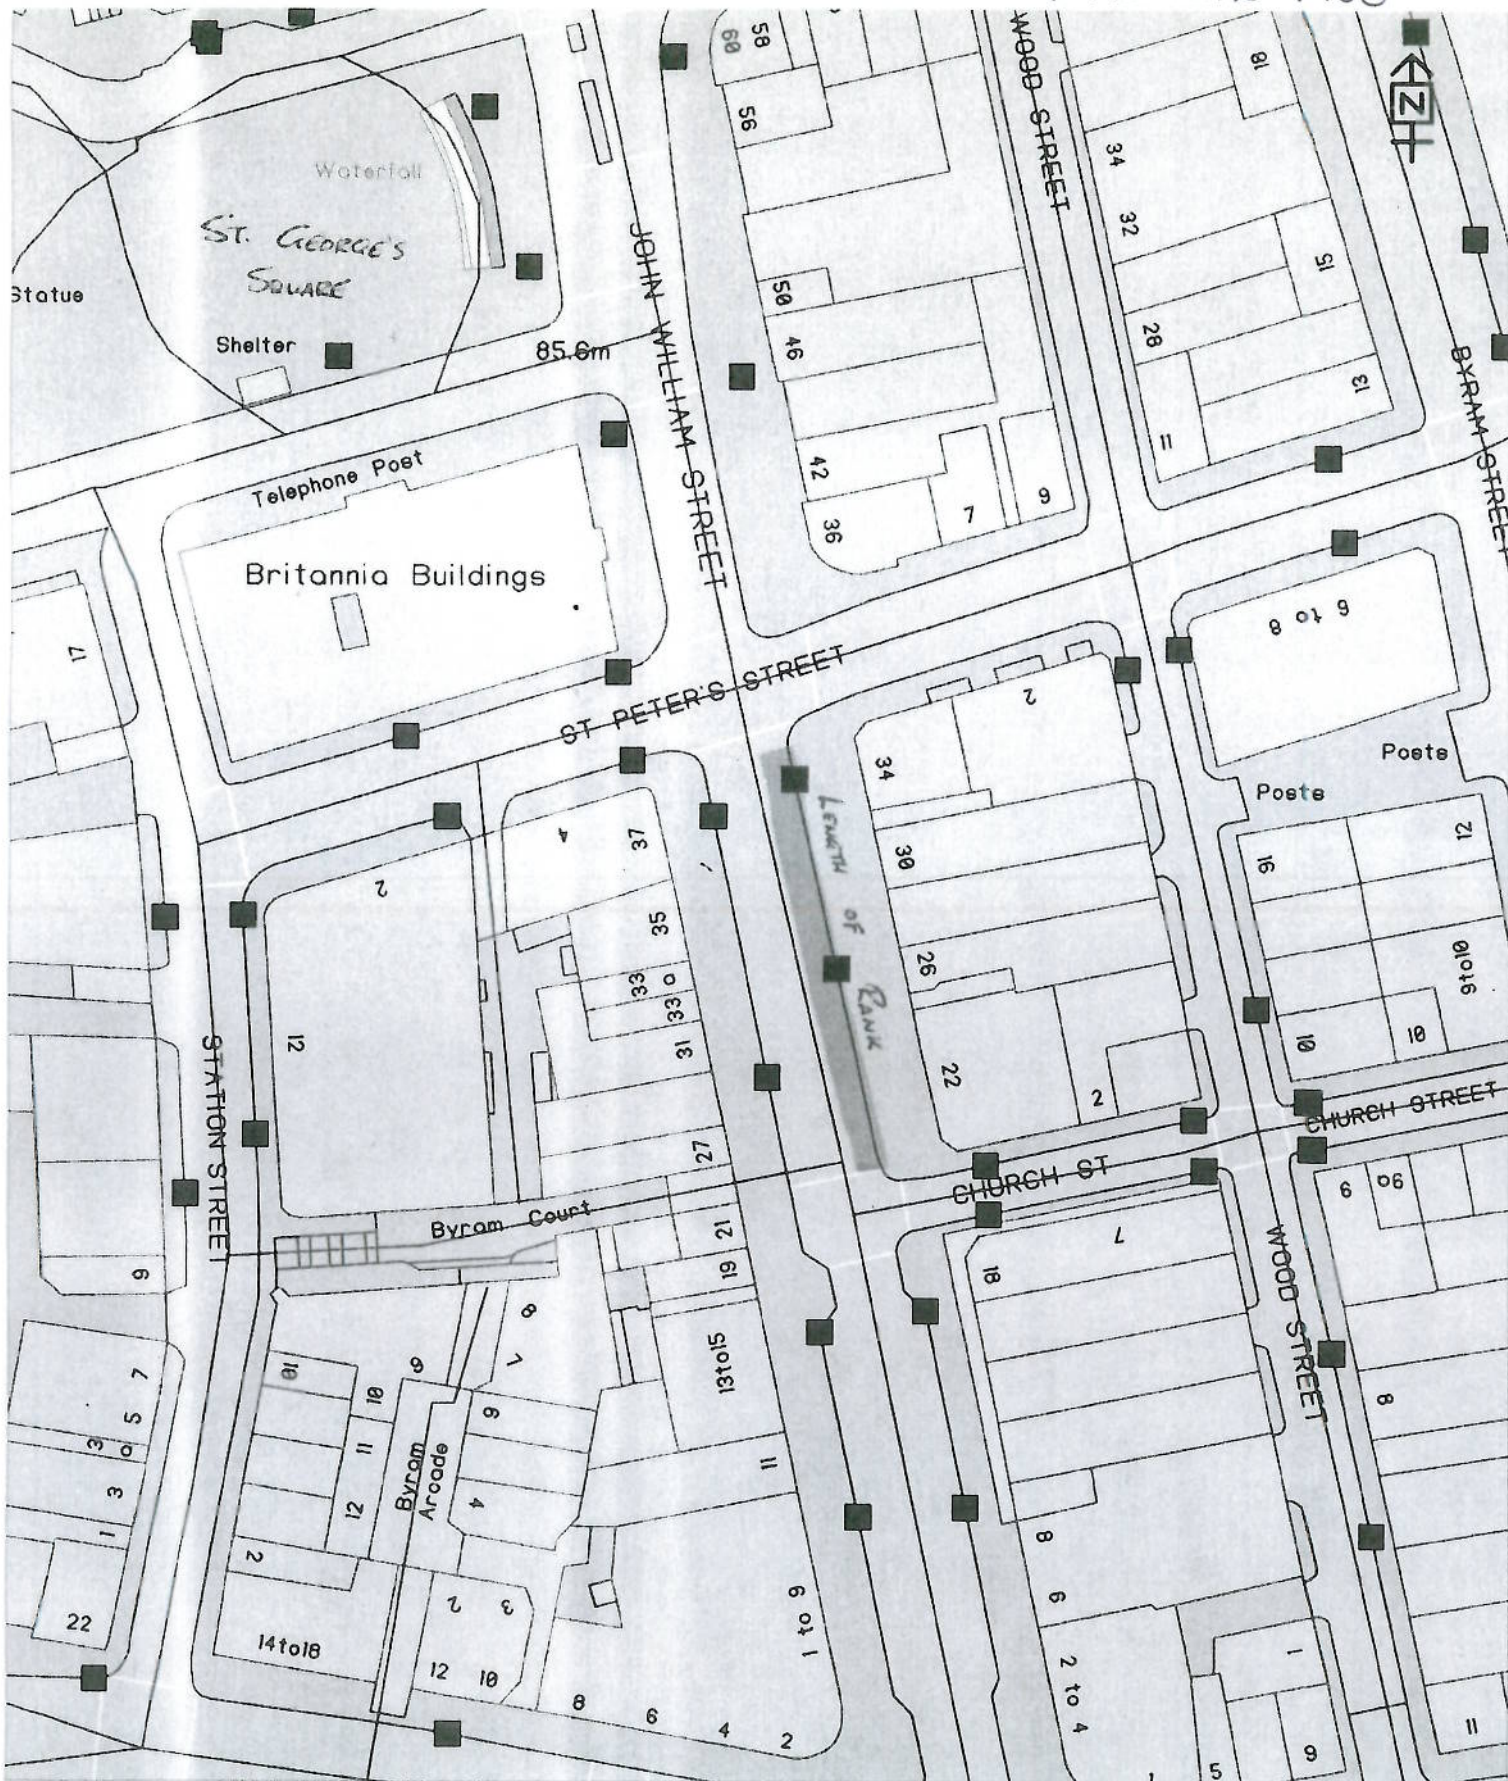

Copyright © 2012, Kirklees Council

© Crown Copyright and database right 2012. Ordnance Survey


 <p>Kirklees COUNCIL</p>	<p>Title John William Street, Huddersfield</p>	<p>Scale 1:696</p>		
	<p>Project Suggested Taxi Rank 23:00 - 04:00, all evenings</p>	<p>Drawn JGW</p>	<p>Checked</p>	
<p>Directorate of Place Civic Centre 3, Market Street Huddersfield, HD1 2TG</p>		<p>Section</p>	<p>Date 24/05/2012</p>	
			<p>Dwg/Ref No.</p>	<p>3</p>

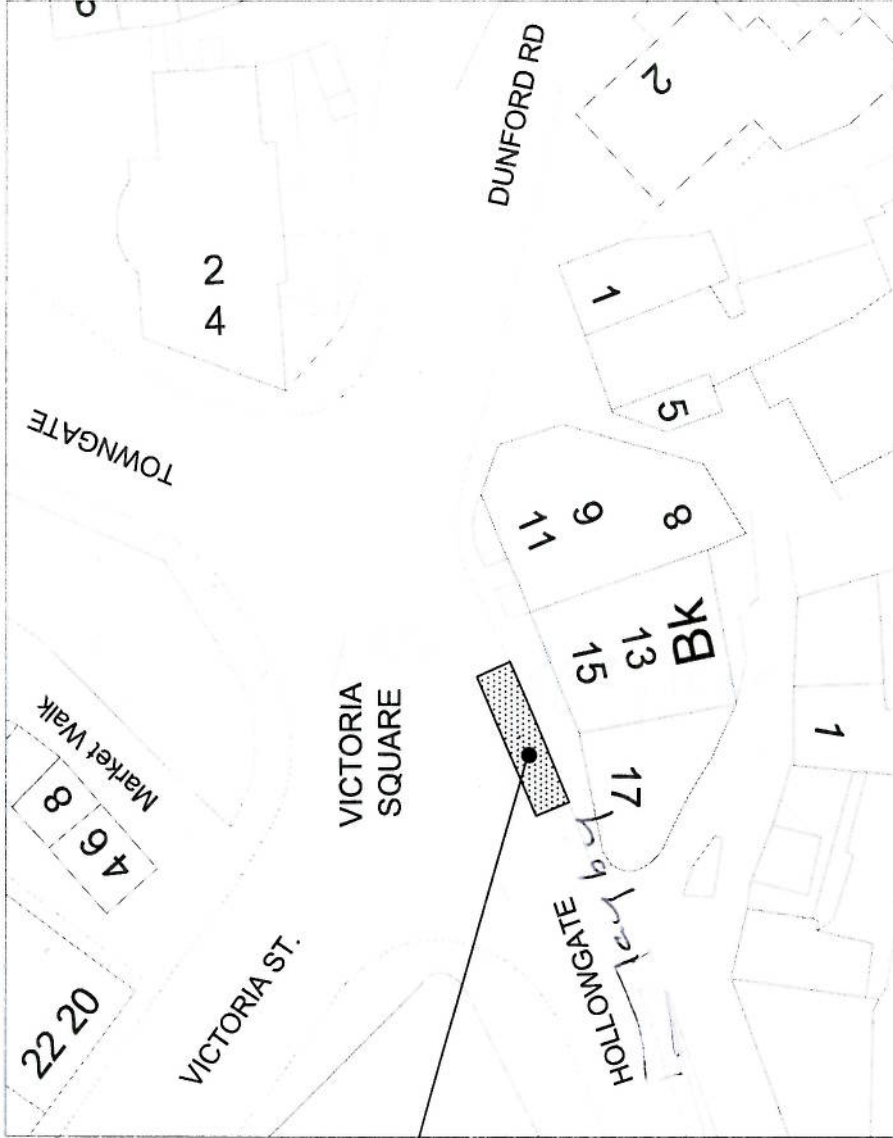


Suggested evening Taxi Rank.
No stopping except taxis
8pm-2am, Sun-Sun

Based upon the 2007 Ordnance Survey Mapping with the permission of the Controller of Her Majesty's Stationery Office. Crown copyright. Unauthorised reproduction infringes Crown copyright and may lead to prosecution or civil proceedings.
Kirklees Metropolitan Council, Licence Number: 100019241.
Date: 2007


Copyright © 2007, Kirklees Metropolitan Council, Highways and Transportation.

 <p>Kirklees COUNCIL</p>	Project	Victoria Square, Holmfirth	Scale	NTS	
	<p>Highways & Transportation Flint Street, Fartown Huddersfield, HD1 6LG</p>	Title	Suggested Evening Taxi Rank	Drawn	Joe
				Checked	
			Section	Safety	Date
			Drawing No.		31/3/11
					TF/18/200/194.2

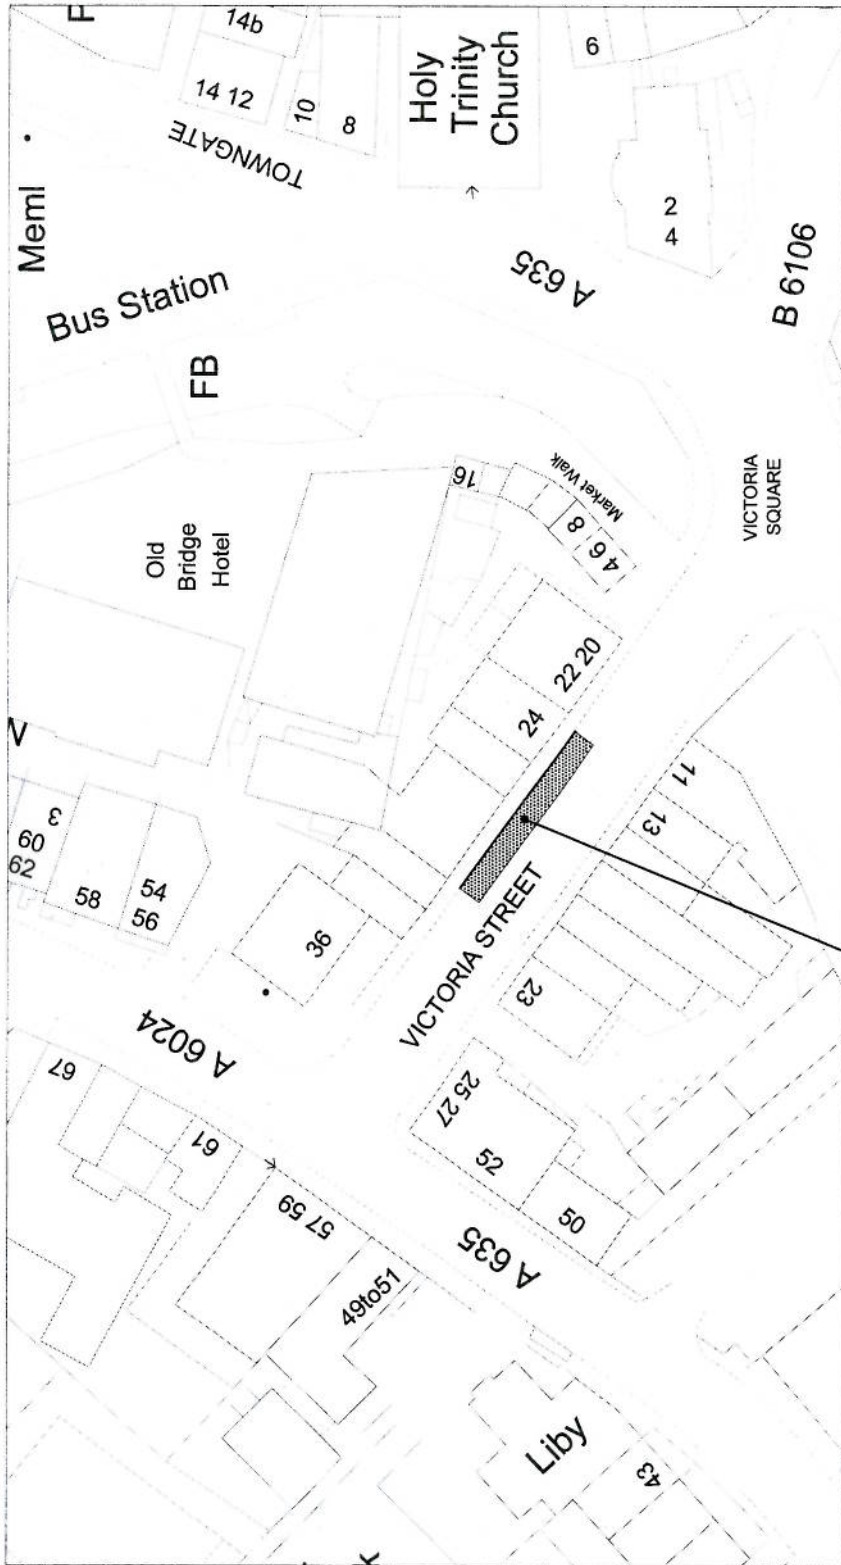

Suggested evening Taxi Rank.
 'No stopping except taxis
 8pm-2am, Sun-Sun

Based upon the 2007 Ordnance Survey Mapping with the permission of the Controller of Her Majesty's Stationery Office. Crown copyright. Unauthorised reproduction infringes Crown copyright and may lead to prosecution or civil proceedings.
 Kirklees Metropolitan Council, Licence Number: 100019241.
 Date: 2007

 Copyright © 2007, Kirklees Metropolitan Council, Highways and Transportation.	Project Victoria Street, Holmfirth		Scale NTS	
			Drawn Joe	Checked
		Section Safety		Date 31/3/11
Title Suggested Evening Taxi Rank		Drawing No. TF/18/200/194		

Highways & Transportation
 Flint Street, Fartown
 Huddersfield, HD1 6LG

Catherine Walter

From: Cllr Julie Stewart-Turner
Sent: 06 February 2013 11:12
To: Catherine Walter
Subject: RE:

No comments

Thanks

Julie

From: Catherine Walter
Sent: 04 February 2013 12:38
To: Cllr Julie Stewart-Turner; Cllr Graham Turner; Cllr Andrew Cooper; Cllr Charles Greaves; Cllr Edgar Holroyd-Doveton; Cllr Terry Lyons; Cllr Donald Firth; Cllr Nigel Patrick; Cllr Kenneth Sims
Subject: FW:

Dear Councillors,

Please find attached public notice and accompany maps for you information. If you have any comments on the proposals can you let me have them as soon as possible and certainly within the next 28 days.

Kind regards

Cath

Catherine Walter

Licensing Manager
Kirklees Council
catherine.walter@kirklees.gov.uk

Telephone 01484 456860 (internal 860-3860)

This email and any attachments are confidential. If you have received it in error – notify the sender immediately, delete it from your system, and do not use, copy or disclose the information in any way. Kirklees Council monitors all emails sent or received.

Catherine Walter

From: Cllr Nigel Patrick
Sent: 04 February 2013 16:23
To: Catherine Walter
Subject: RE:

Importance: High

Catherine,

Yes we have a problem with taxis in Holmfirth and that is because they park anywhere and everywhere except where they are suppose to park. They are suppose to park at the bus station, outside the post office. It may suit the taxi trade to park on Victoria Street, but it does not suit the residents, and that is why we have repeatedly said no to parking on Victoria Street and Victoria Square. What we need is enforcement action.

We have discussed this before with Highways and said 'NO'.

We are currently looking to revamp the bus station as part of the Transport Hub project and one of the things we are looking at is to extend the taxi parking at the bus station. Did you know about that?

I want you to withdraw this notice, because you have not discussed this with ward councillors first.

Thank you.

Councillor Nigel Patrick
Holme Valley South Ward
Kirklees Council

Tel: 07917331225 (mobile) or 01484221811 (Conservative Group Office)
Email: nigel.patrick@kirklees.gov.uk

This email and any attachments are confidential. If you have received it in error – notify the sender immediately, delete it from your system, and do not use, copy or disclose the information in any way. Kirklees Council monitors all emails sent or received.

Catherine Walter

From: Cllr Kenneth Sims
Sent: 04 February 2013 17:28
To: Catherine Walter
Subject: RE:

Dear Catherine you will by now have read cllr Patrick's views mine are the same as his. Plus we cannot give parking bays other than the bus station ,as busineses. In holm firth will go ape !!!! Also holmvalley north cllrs have nothing to due with it . It would help if the taxi faturnity behaved themselves we are fed up with them breaking every rule in the book .cllr ken sims.

Delivered to you with Kirklees Mobile Email solution.

--Original message--

Sender: "Catherine Walter" <Catherine.Walter@kirklees.gov.uk>
Sent time: 4 Feb 2013 15:41
To: nigel.patrick@kirklees.gov.uk
Cc: Donald.Firth@kirklees.gov.uk, kenneth.sims@kirklees.gov.uk
Subject: RE:

Hello,

The documents I sent you earlier today are the consultation documents inviting comments etc from you and your fellow ward members. I also included the Holme Valley North cllrs in the email as whilst aware that the village falls into your ward the town centre and any issues with it probably attracts interest from most Holme Valley residents. Nothing has yet been decided regarding implementation of the proposal.

The idea originated I believe from the taxi trade itself and from observations by the police on the issue of inadequate rank space in Holmfirth on a night time. It's a topic that comes up again and again at trade meetings and licensing & safety committees and I agreed to prepare some documents (maps etc and a consultation notice) to put out. The documents will also go on the councils website and the notice will appear in the Huddersfield examiner inviting comments from a wider audience. The statutory requirements only require a notice paper advert but I considered it was proper to share with local councillors hence my email earlier today.

In the event we receive a lot of position to the proposal then I will take the matter to the full licensing and safety committee for them to determine.

Hope this clarifies matters?

Regards

Cath

Catherine Walter

Licensing Manager

Kirklees Council

Catherine Walter

From: Greg Cropper [gregcropper@hotmail.co.uk]
Sent: 25 February 2013 17:20
To: Catherine Walter
Subject: RE: Holmfirth ranks

Thanks Catherine

Further to our telephone conversation, could I register my strong objection to this proposal. We currently have a real problem with minicabs parking on the Zebra crossing on Victoria Street and unlawfully picking up non-booked fares, so legitimate taxi firms are being unfairly disadvantaged and passengers are being carried without any insurance. We also have a problem with too few parking spaces in Holmfirth, even during evenings. I believe that this proposal would do nothing to improve either any of these things.

Regards Greg Cropper

From: Catherine.Walter@kirklees.gov.uk
To: gregcropper@hotmail.co.uk
Date: Mon, 25 Feb 2013 16:28:05 +0000
Subject: Holmfirth ranks

Hi Greg,

Further to our telephone conversation, please find attached copy of the Notice and street plans showing the proposed ranks.

Kind regards

Catherine Walter

Licensing Manager
Kirklees Council
catherine.walter@kirklees.gov.uk

Telephone 01484 456860 (internal 860-3860)

This email and any attachments are confidential. If you have received it in error – notify the sender immediately, delete it from your system, and do not use, copy or disclose the information in any way. Kirklees Council monitors all emails sent or received.

Catherine Walter

From: Keith Sharland [keithsharland@hotmail.com]
Sent: 26 February 2013 10:38
To: Catherine Walter
Subject: Proposed Taxi Ranks in Holmfirth

Good morning Ms Walter

I would like to air my concerns regarding the proposed taxi rank spaces in Holmfirth, two in Victoria Square & four on Victoria Street.

As I am sure you are aware, parking in Holmfirth is extremely limited at present & is an issue I would like to see resolved. The vibrancy of the town is already under threat due to the lack of parking & the the over jealous traffic wardens who patrol. This does not encourage visitors &/or shoppers currently & is a subject i feel very strongly about. The introduction of these proposed taxi rank spaces would further reduce the already limited parking spaces available, something which I feel is unacceptable. I appreciate the ranks would only be available to hackney carriage drivers between the hours of 20.00 & 2.00, however, Holmfirth currently hosts a number of restaurants, public houses, entertainment venues & take-aways which operate during these hours. The night scene in Holmfirth is well known & well supported currently, reducing the number of available parking spaces in favour of taxi ranks would, without doubt, have a detrimental affect on these businesses & further reduce the opportunity of parking to potential visitors.

I would like people to visit Holmfirth, not send out a message suggesting you are not welcome.

I therefore strongly oppose these proposals.

Kind regards

*Cllr Keith Sharland
Holmfirth Central Ward
Holme Valley Parish Council*

Catherine Walter

From: Cllr Charles Greaves
Sent: 04 February 2013 14:10
To: Catherine Walter; Cllr Julie Stewart-Turner; Cllr Graham Turner; Cllr Andrew Cooper; Cllr Edgar Holroyd-Doveton; Cllr Terry Lyons; Cllr Donald Firth; Cllr Nigel Patrick; Cllr Kenneth Sims
Subject: Taxi Ranks - Holmfirth

Hello Catherine,

On a personal level, I think that the Victoria Street rank in Holmfirth ought to be on the other side of the road so as to keep it practical for people to nip in and out when using the cash machines.

As an alternative I would suggest that the rank comes into operation a little later on in the evening.

Thanks,

Charles

From: Catherine Walter
Sent: 04 February 2013 12:38
To: Cllr Julie Stewart-Turner; Cllr Graham Turner; Cllr Andrew Cooper; Cllr Charles Greaves; Cllr Edgar Holroyd-Doveton; Cllr Terry Lyons; Cllr Donald Firth; Cllr Nigel Patrick; Cllr Kenneth Sims
Subject: FW:

Dear Councillors,

Please find attached public notice and accompany maps for you information. If you have any comments on the proposals can you let me have them as soon as possible and certainly within the next 28 days.

Kind regards

Cath

Catherine Walter

Licensing Manager
Kirklees Council
catherine.walter@kirklees.gov.uk

Telephone 01484 456860 (internal 860-3860)

This email and any attachments are confidential. If you have received it in error – notify the sender immediately, delete it from your system, and do not use, copy or disclose the information in any way. Kirklees Council monitors all emails sent or received.

Catherine Walter

From: Peach, David [david.peach@westyorkshire.pnn.police.uk]
Sent: 29 May 2012 13:28
To: Gary Broadhead; Joe Walker; Andrew Jackson; Jayne Pearson; Catherine Walter; Rob Dalby; Cllr Julie Stewart-Turner; Cllr Graham Simpson; Cllr Andrew Cooper
Cc: Peter Margrave; PaulHawkins
Subject: RE: Suggested Taxi Rank - John William St, Hudds [NOT PROTECTIVELY MARKED]

Joe,

No problems from my end for a trial period, we will have to monitor and see if it brings any additional policing issues for the local division.

Regards

Dave

David Peach
Inspector
West Yorkshire Police
Roads Policing Inspector
Operational Support Services Division
Carr Gate Complex
Bradford Road
Wakefield
WF2 0QD

Internal Tel: Ext 39050
External Tel: 01924 293050
Mobile Tel: 07947 410262

e-mail - david.peach@westyorkshire.pnn.police.uk

From: Gary Broadhead [<mailto:Gary.Broadhead@kirklees.gov.uk>]
Sent: Monday, May 28, 2012 12:46 PM
To: Joe Walker; Andrew Jackson; Jayne Pearson; Catherine Walter; Rob Dalby; Cllr Julie Stewart-Turner; Cllr Graham Simpson; Cllr Andrew Cooper; Peach, David
Cc: Peter Margrave; PaulHawkins
Subject: RE: Suggested Taxi Rank - John William St, Hudds

Joe,

I have no issues with this, I have enforcement officers working up to 22.30 who can carry out enforcement in this area if required. Having extra taxi's in this area also makes it better for the police having people moved out of town quicker causing less trouble and has you say you can always revoke it.


Regards

Gary

From: Joe Walker
Sent: 24 May 2012 15:29
To: Andrew Jackson; Jayne Pearson; Catherine Walter; Gary Broadhead; Rob Dalby; Cllr Julie Stewart-Turner; Cllr Graham Simpson; Cllr Andrew Cooper; 'david.peach@westyorkshire.pnn.police.uk'
Subject: Suggested Taxi Rank - John William St, Hudds

Mr J.S. Chatha
12 Antony Close
Mount
HUDDERSFIELD
HD3 7BE

Catherine Walter
Manager, Licensing Department
Riverbank Court
Aspley
Huddersfield
HD5 9AA

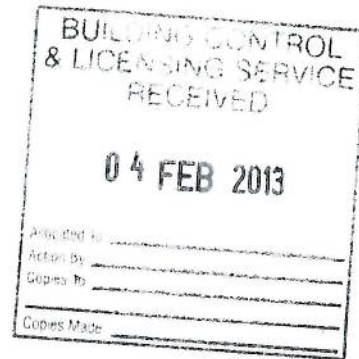

Dear Ms Walter

Taxi Ranks, Holmfirth

As one of Kirklees' Taxi Drivers I, along with many others, are keen to provide an effective Taxi Service for the residents of, and visitors to Holmfirth.

At present this is severely hampered by the inadequate Taxi Rank in the centre of Holmfirth adjacent to the bus station. This is not in the best position and Taxi Drivers have been attacked at that location making it unattractive to drivers and passengers alike.

I would like to suggest that the Rank is moved to ^{Victoria}~~Victoria~~ Street – a main road in Holmfirth, well lit and relatively much busier with pedestrians. This would be much safer and a better location for potential passengers. There is currently street parking on this road so, while that would have to be displaced, there is clearly space enough to provide an adequate and effective taxi rank.

The number of parking spaces removed would be relatively small and should not cause much difficulty to car users.

I hope you can give very serious considerations to this suggestion in the interests of the Taxi Driver's and their passengers.

Yours sincerely

J.S. Chatha

J. Chatha

Mr MANJIT SINGH
4 GREENROYD CROFT
BIRKBY
HUDDERSFIELD
HD2 2DQ
email manjitslallian@gmail.com
Mobile 07812987783

Catherine Walter
Manager, Licensing Department
Riverbank Court
Aspley
Huddersfield
HD5 9AA



Dear Ms Walter

Taxi Ranks, Holmfirth

As one of Kirklees' Taxi Drivers I, along with many others, are keen to provide an effective Taxi Service for the residents of, and visitors to Holmfirth.

At present this is severely hampered by the inadequate Taxi Rank in the centre of Holmfirth adjacent to the bus station. This is not in the best position and Taxi Drivers have been attacked at that location making it unattractive to drivers and passengers alike.

I would like to suggest that the Rank is moved to ^{Victoria}~~Veneria~~ Street – a main road in Holmfirth, well lit and relatively much busier with pedestrians. This would be much safer and a better location for potential passengers. There is currently street parking on this road so, while that would have to be displaced, there is clearly space enough to provide an adequate and effective taxi rank.

The number of parking spaces removed would be relatively small and should not cause much difficulty to car users.

I hope you can give very serious considerations to this suggestion in the interests of the Taxi Driver's and their passengers.

Yours sincerely

Manjit Singh
MSingh

KULWINDER SINGH
20 ST THOMAS GARDENS
BRADLEY
HD 2 1SL

Catherine Walter
Manager, Licensing Department
Riverbank Court
Aspley
Huddersfield
HD5 9AA



Dear Ms Walter

Taxi Ranks, Holmfirth

As one of Kirklees' Taxi Drivers I, along with many others, are keen to provide an effective Taxi Service for the residents of, and visitors to Holmfirth.

At present this is severely hampered by the inadequate Taxi Rank in the centre of Holmfirth adjacent to the bus station. This is not in the best position and Taxi Drivers have been attacked at that location making it unattractive to drivers and passengers alike.

I would like to suggest that the Rank is moved to ^{Victoria}~~Victoria~~ Street – a main road in Holmfirth, well lit and relatively much busier with pedestrians. This would be much safer and a better location for potential passengers. There is currently street parking on this road so, while that would have to be displaced, there is clearly space enough to provide an adequate and effective taxi rank.

The number of parking spaces removed would be relatively small and should not cause much difficulty to car users.

I hope you can give very serious considerations to this suggestion in the interests of the Taxi Driver's and their passengers.

Yours sincerely

KULWINDER SINGH

K. Singh