


REF. DATE	REVISIONS		Streetscene & Housing Flint Street, Fartown Huddersfield, HD1 6LG
SECTION	Safety	DRAWN	CHECKED
		JCW	
SCALE	NTS	PROJECT NO.	DATE
			26.2.18
PROJECT	Rewording of 7.5T Weight Limit to Allow Exemption for Access		
TITLE	Flockton - Middlestown Area		
DRAWING NO.	1		

© Crown Copyright and database right 2017.
 Ordnance Survey 100015241

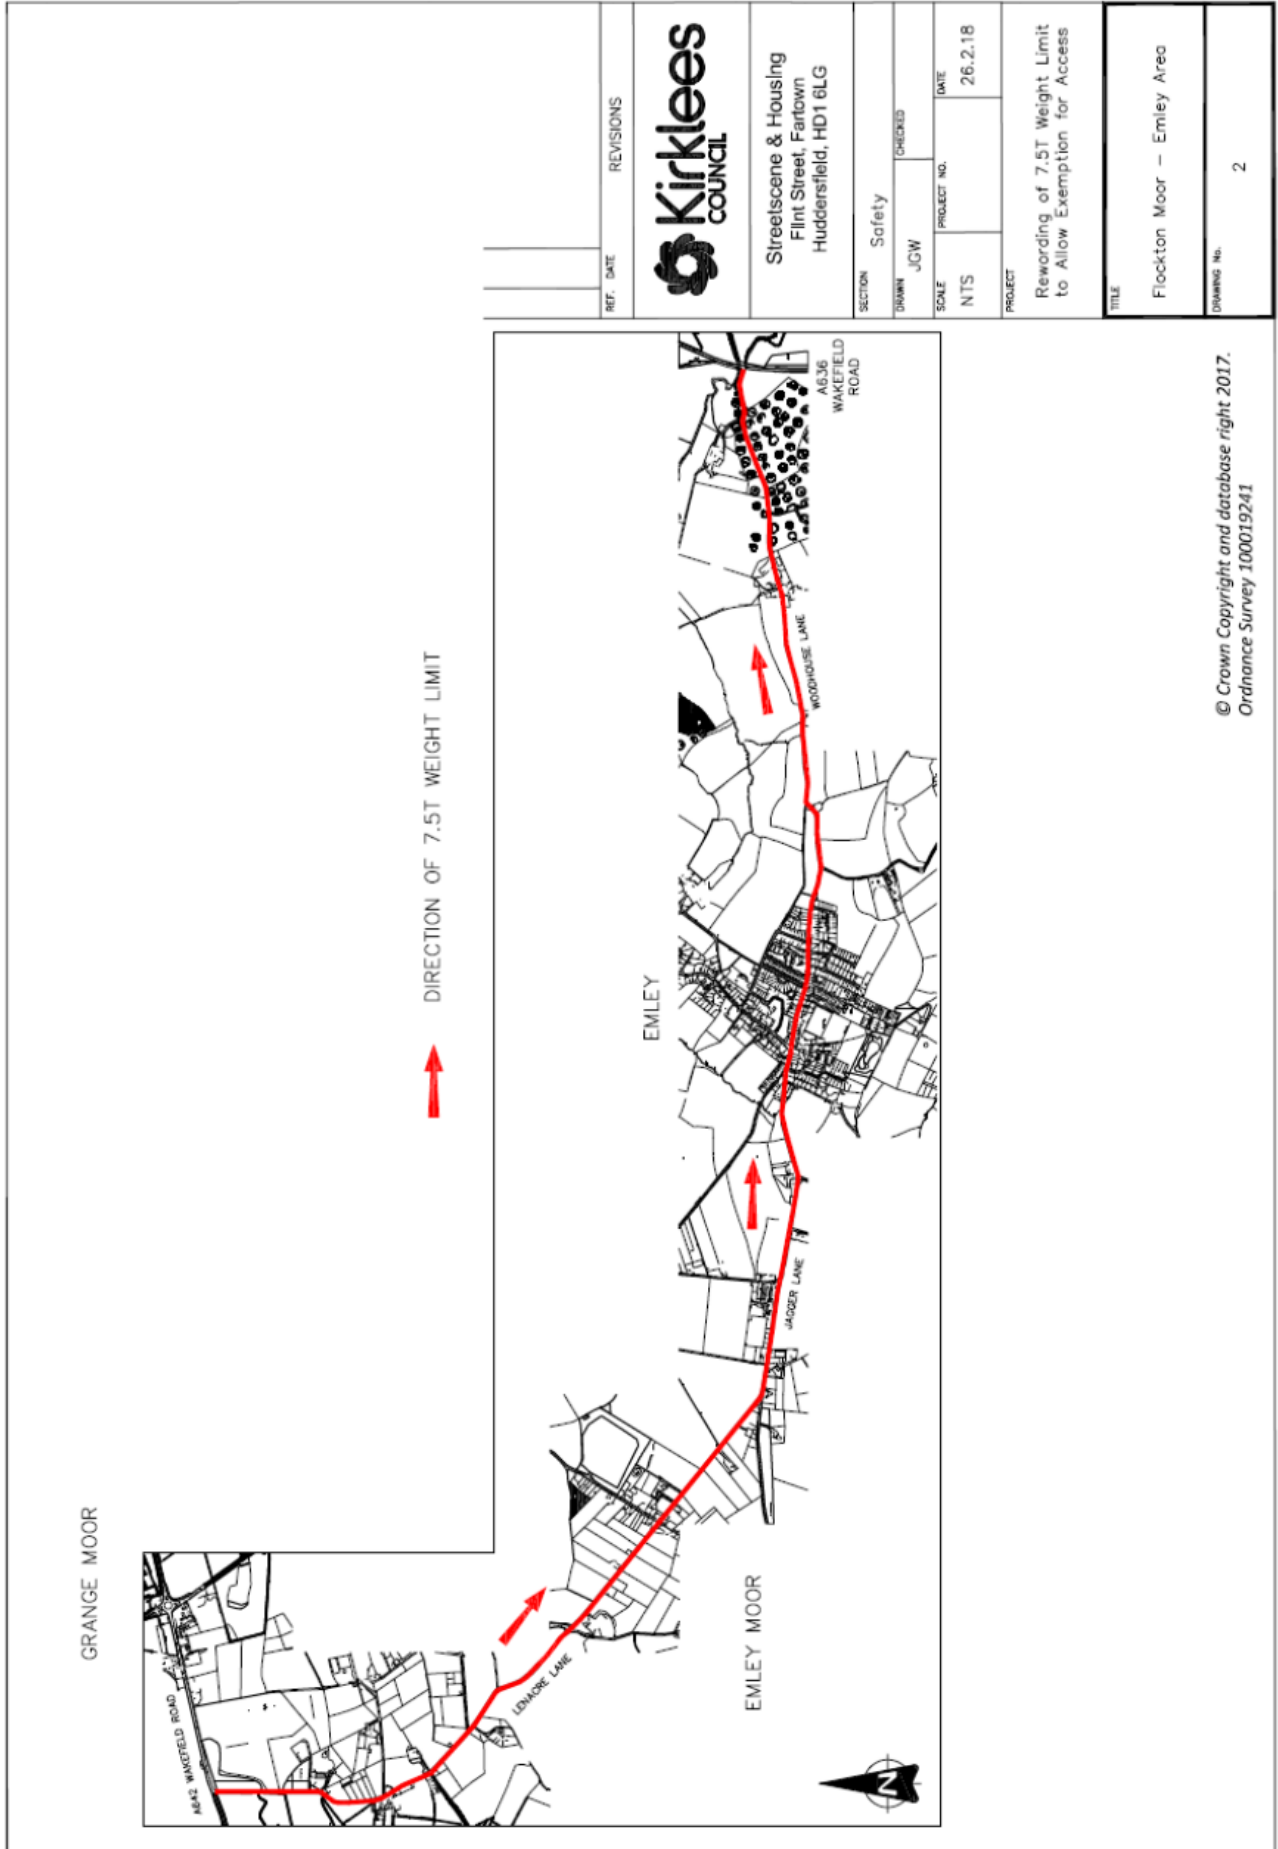

REF.	DATE	REVISIONS
Streetscene & Housing Flint Street, Fartown Huddersfield, HD1 6LG		
SECTION	Safety	
DRAWN	JCW	CHECKED
SCALE	PROJECT NO.	DATE
NTS		26.2.18
PROJECT	Rerouting of 7.5T Weight Limit to Allow Exemption for Access	
TITLE	Flockton Moor – Emley Area	
DRAWING No.	2	

© Crown Copyright and database right 2017.
 Ordnance Survey 100019241