
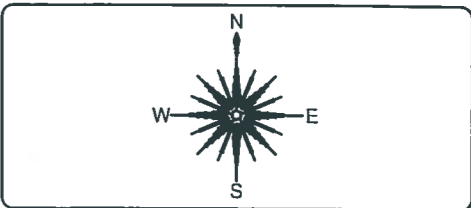


M:\2 Feasibility Projects\Langley Farm, Scissett\1 Drawings\1 Internal\6 Engineering\4866-16-06-528-529 - Off Site Highway Workings 17 Dec, 2015 - 9:16am

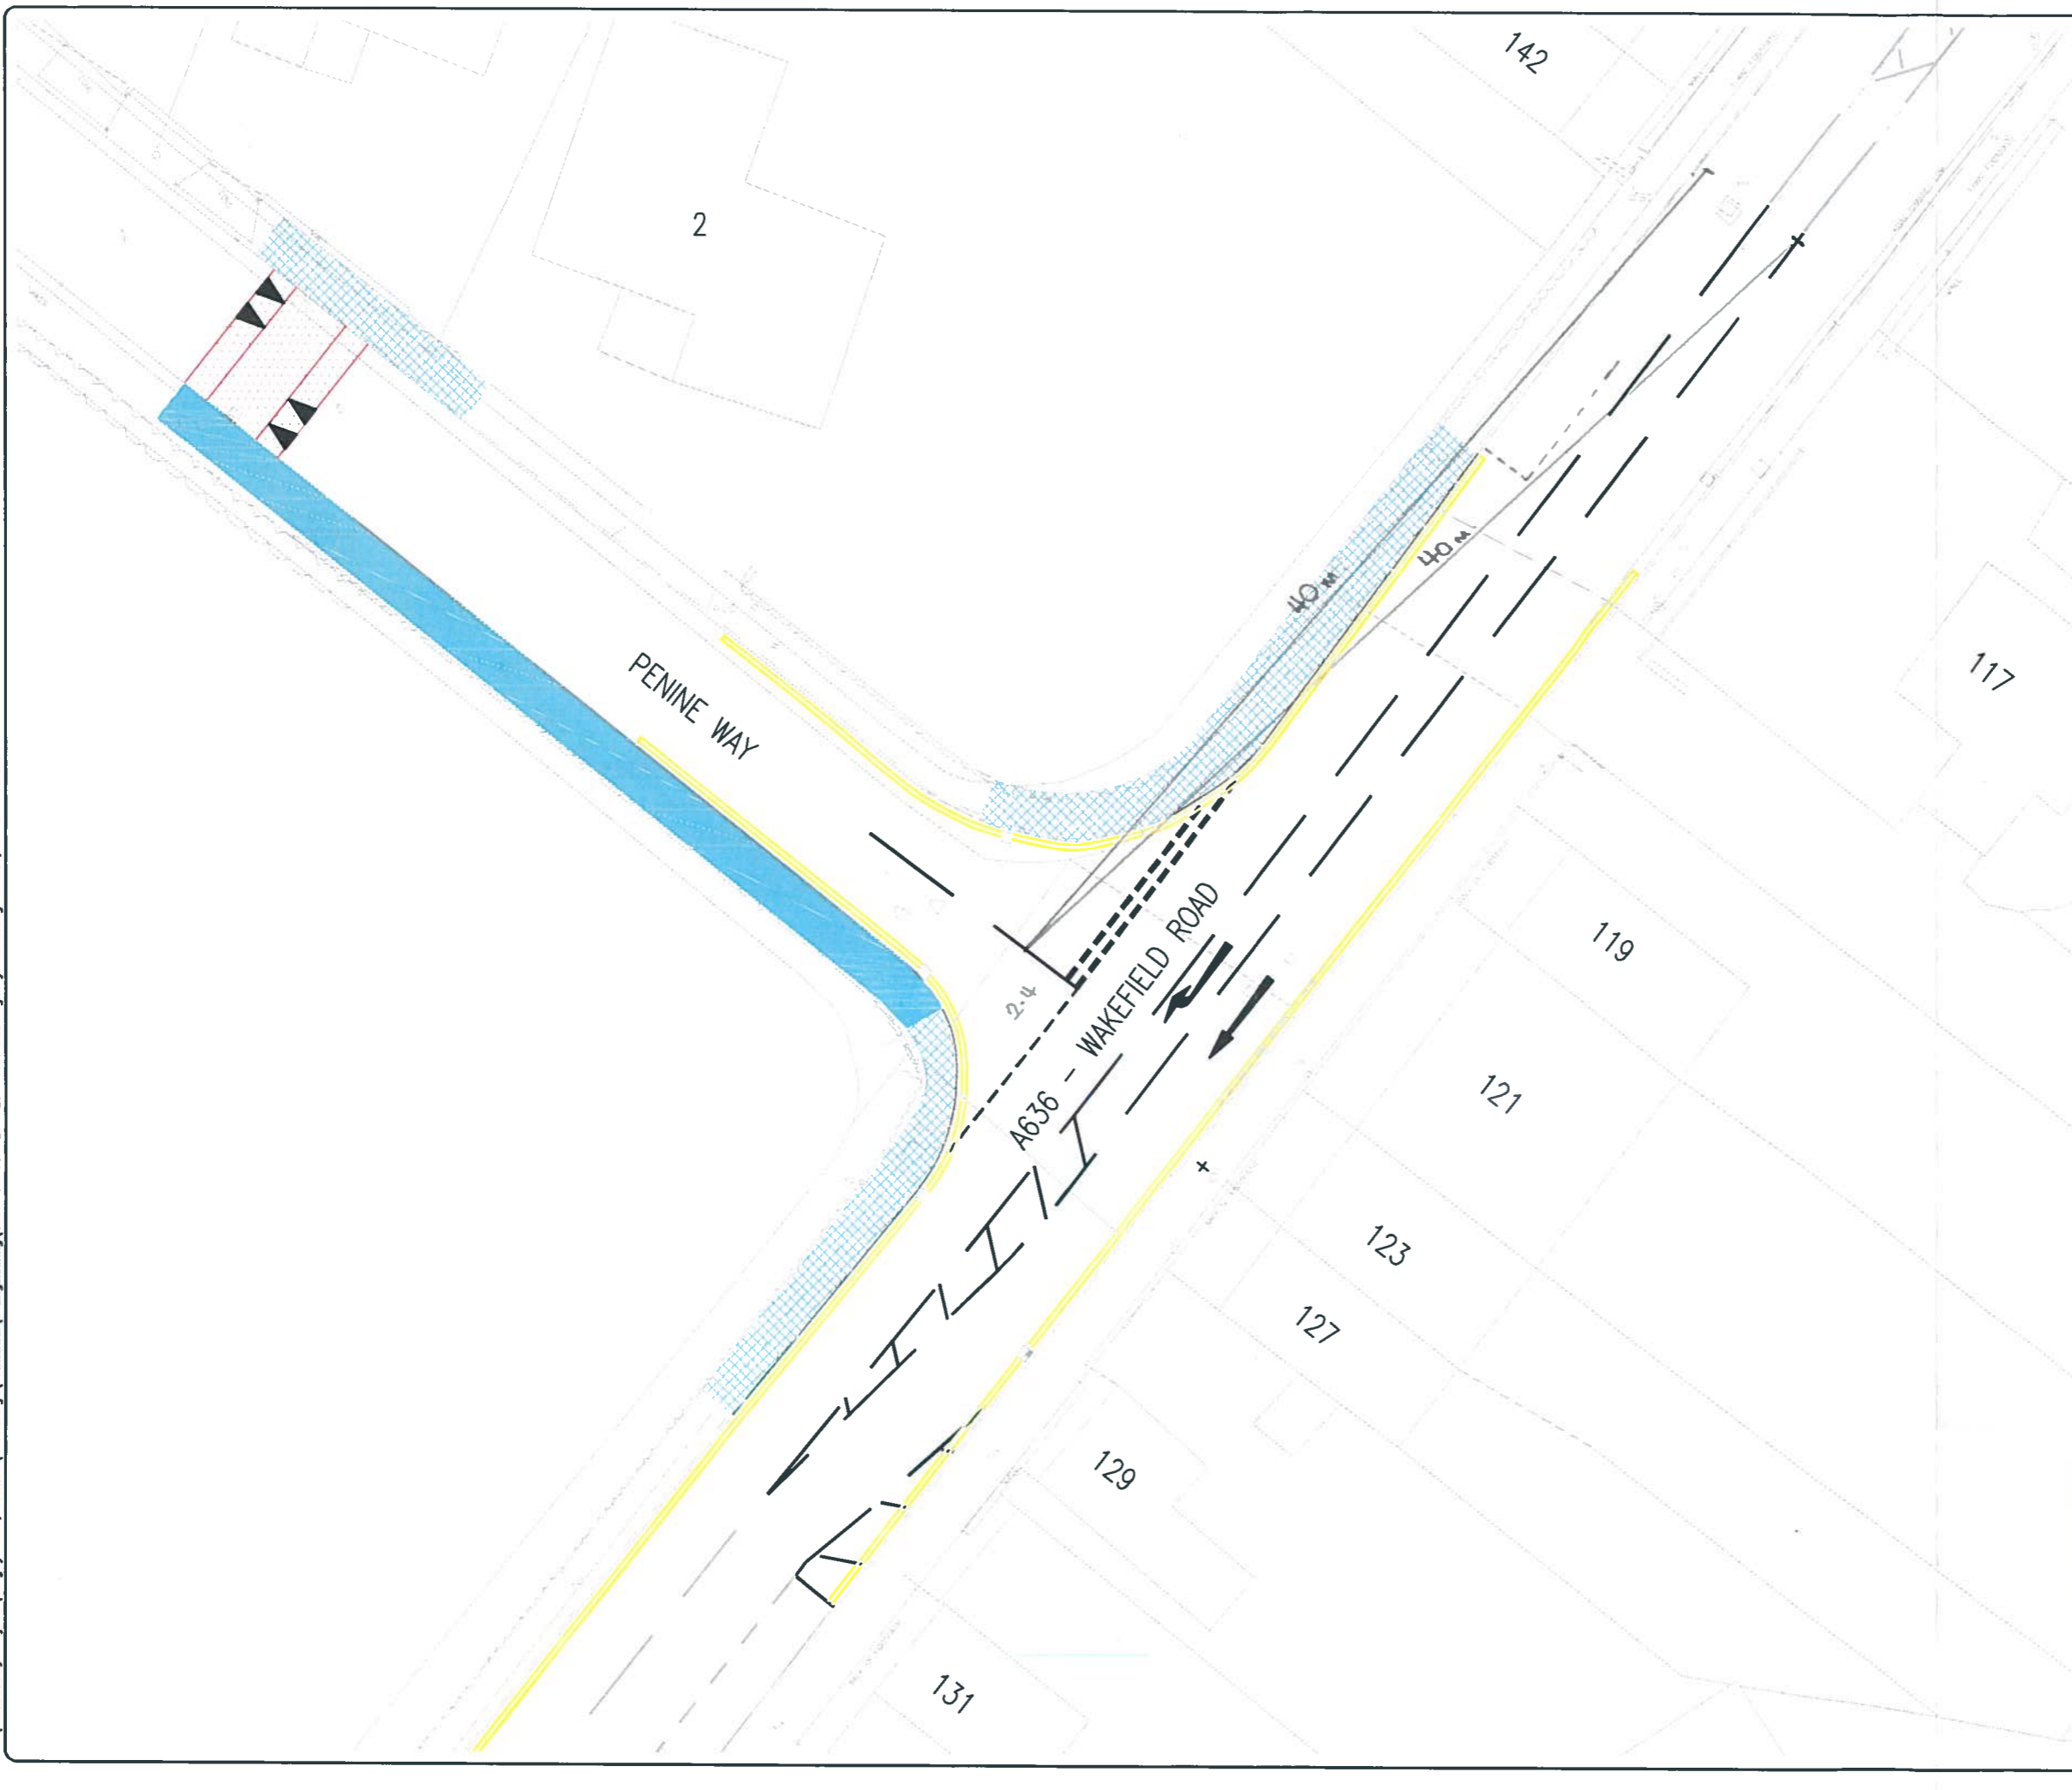

KEY


- NEW FOOTWAY TO BE PROVIDED
- FOOTWAY IMPROVEMENTS
- DOUBLE YELLOW LINE (NO WAITING AT ANY TIME)

Rev	Date	Description	Initials
A	17.12.15	Revised in accordance with Kirklees Council's comments dated 16.12.2015	MML

Development		LANGLEY FARM	
Location		SCISSETT	
Marketing Name		-	
Drawing Title		TRO CONSULTATION PLAN	
Drawing Number		4866-16-06-528-1	
Revision	A	Scale @ A3	1:250
Drawn By	MML	Date Started	NOV 2015
Checked by		Date	


REDROW HOMES
 Redrow Homes Yorkshire
 Redrow House, Brunel Road, Wakefield, West Yorkshire, WF2 0XG
 Tel: 01924 822566 Fax: 01924 822569 Web: www.redrow.co.uk

© Redrow plc or its group companies. All rights reserved.
 This layout has been designed after due consideration of our Context & Constraints Plan

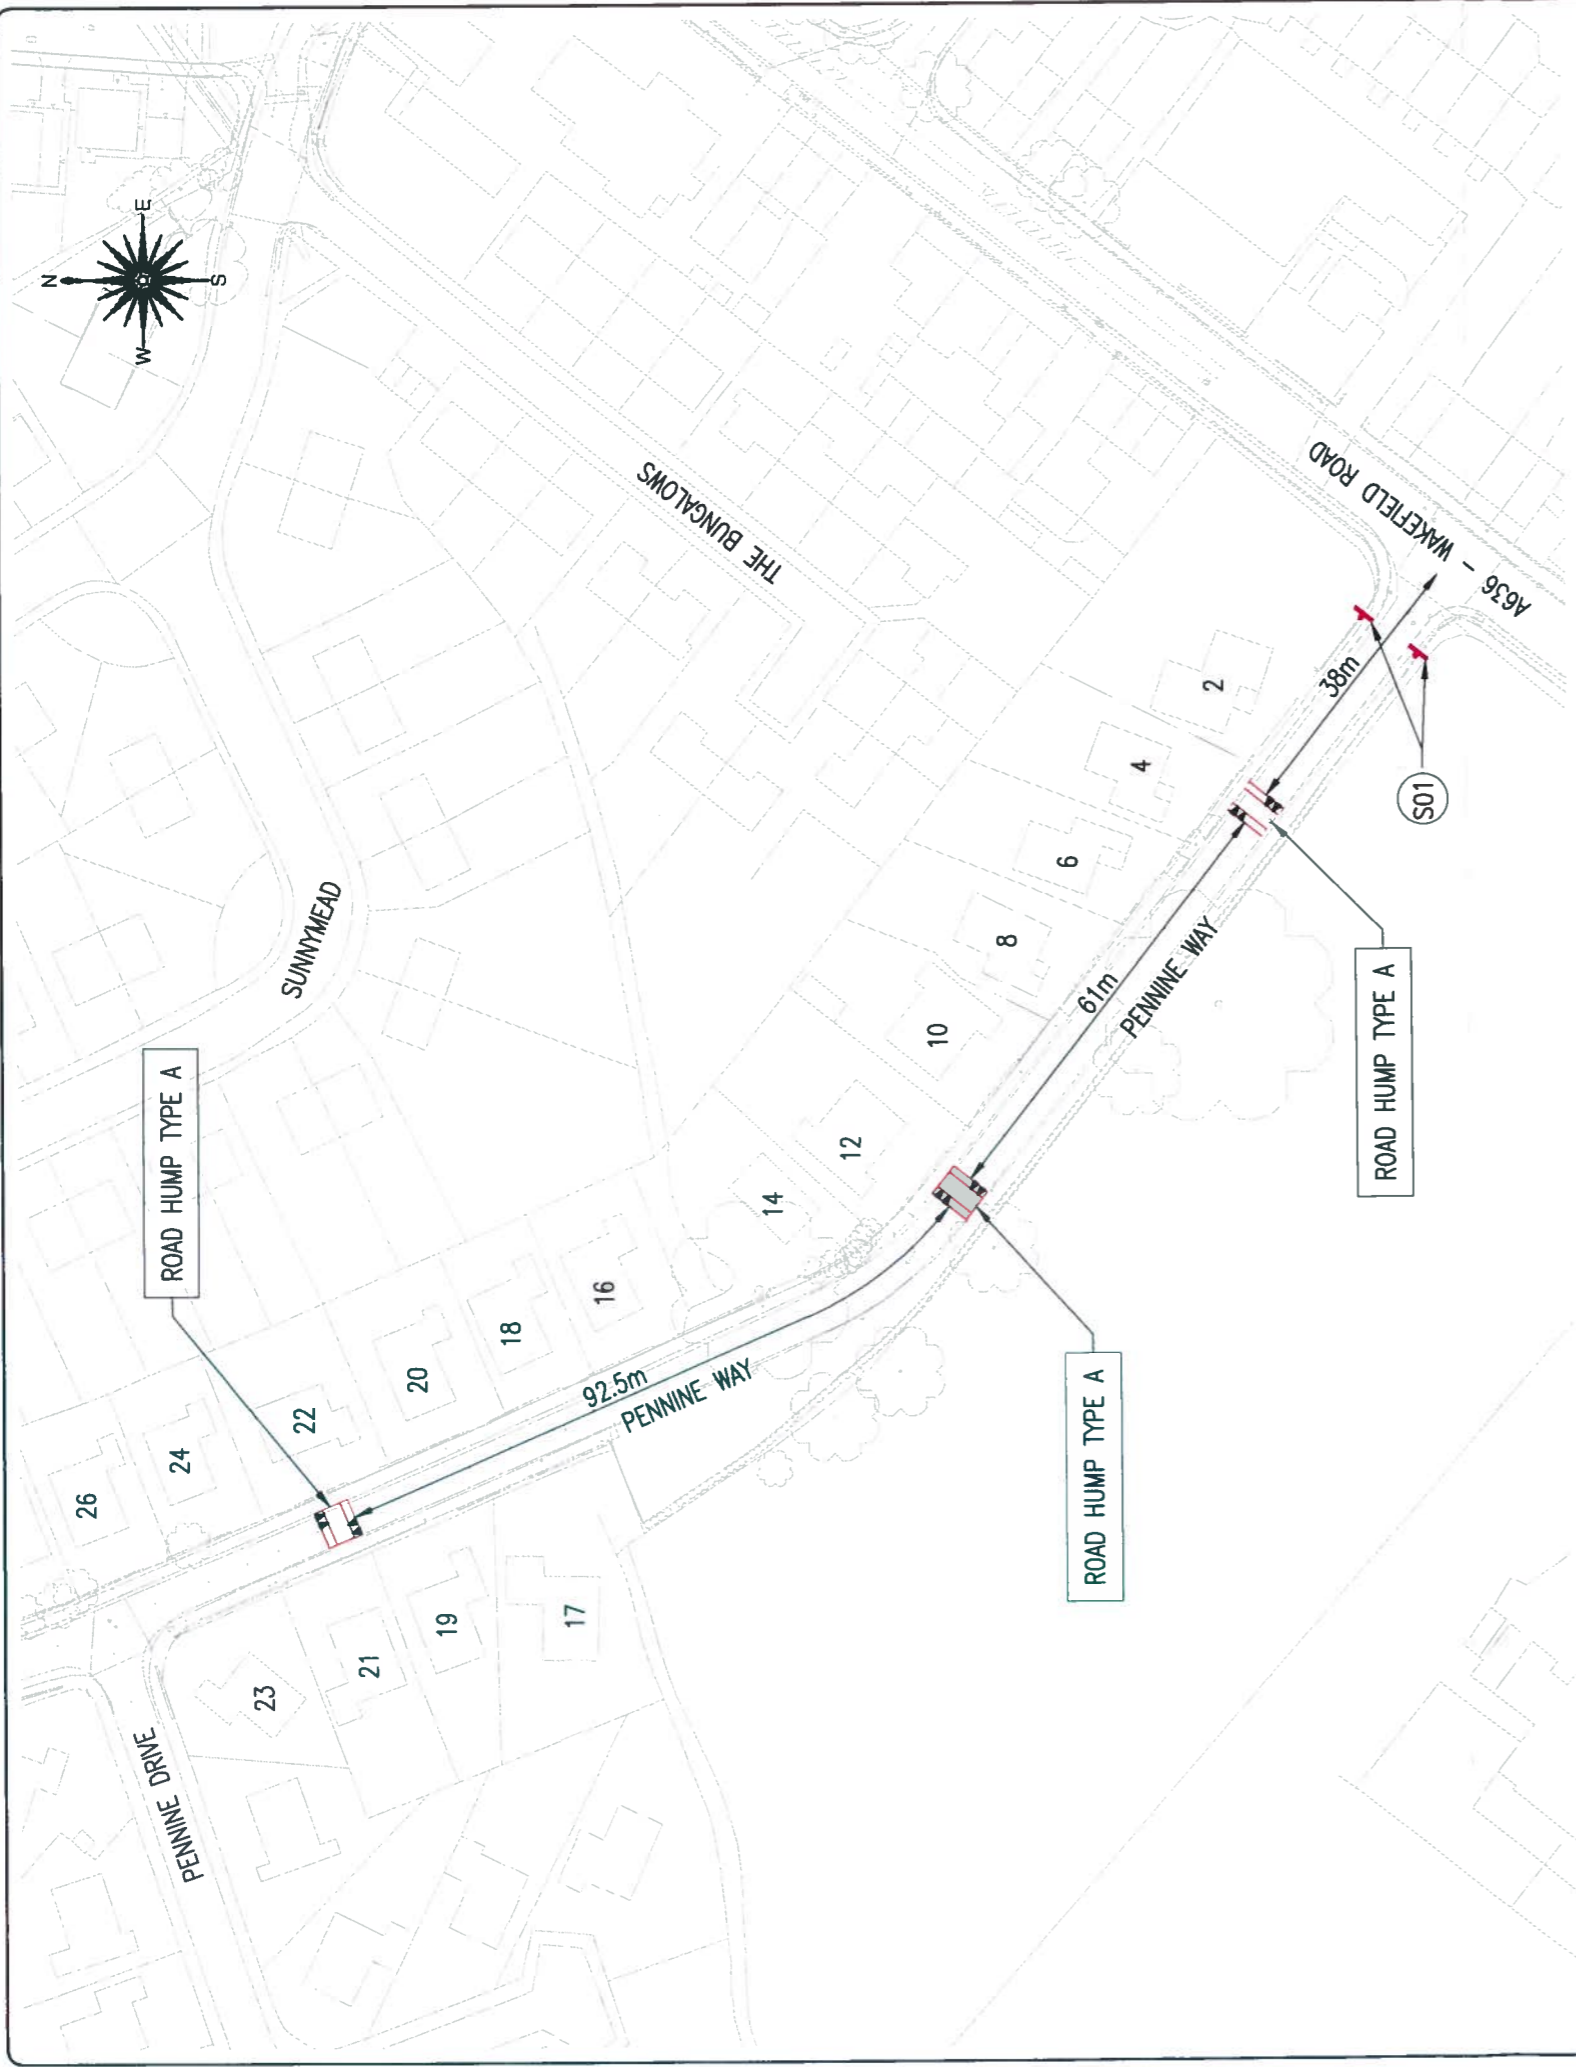

**Humps for
240 yards**


PROPOSED SIGNING - S01

Rev	Date	Description	Initials
A	17.12.15	Revised in accordance with Kirkless Council's comments dated 16.12.2015	MML

LANGLEY FARM	
Development	SCISSETT
Location	MARKETING
Marketing Name	TRAFFIC CALMING DETAILS CONSULTATION PLAN
Drawing Title	4866-16-06-528-2
Drawing Number	Scale @ A3 AS SHOWN
Revision	A
Drawn By	MML
Date Started	NOV 2015
Checked by	
	Date

REDROW HOMES
 Redrow Homes Yorkshire
 Redrow House, Brunel Road, Wakefield, West Yorkshire, WF2 0XG
 Tel: 01924 822506 Fax: 01924 822506 Web: www.redrow.co.uk

© Redrow plc or its group companies. All rights reserved.
 This layout has been designed after due consideration of our Context & Constraints Plan

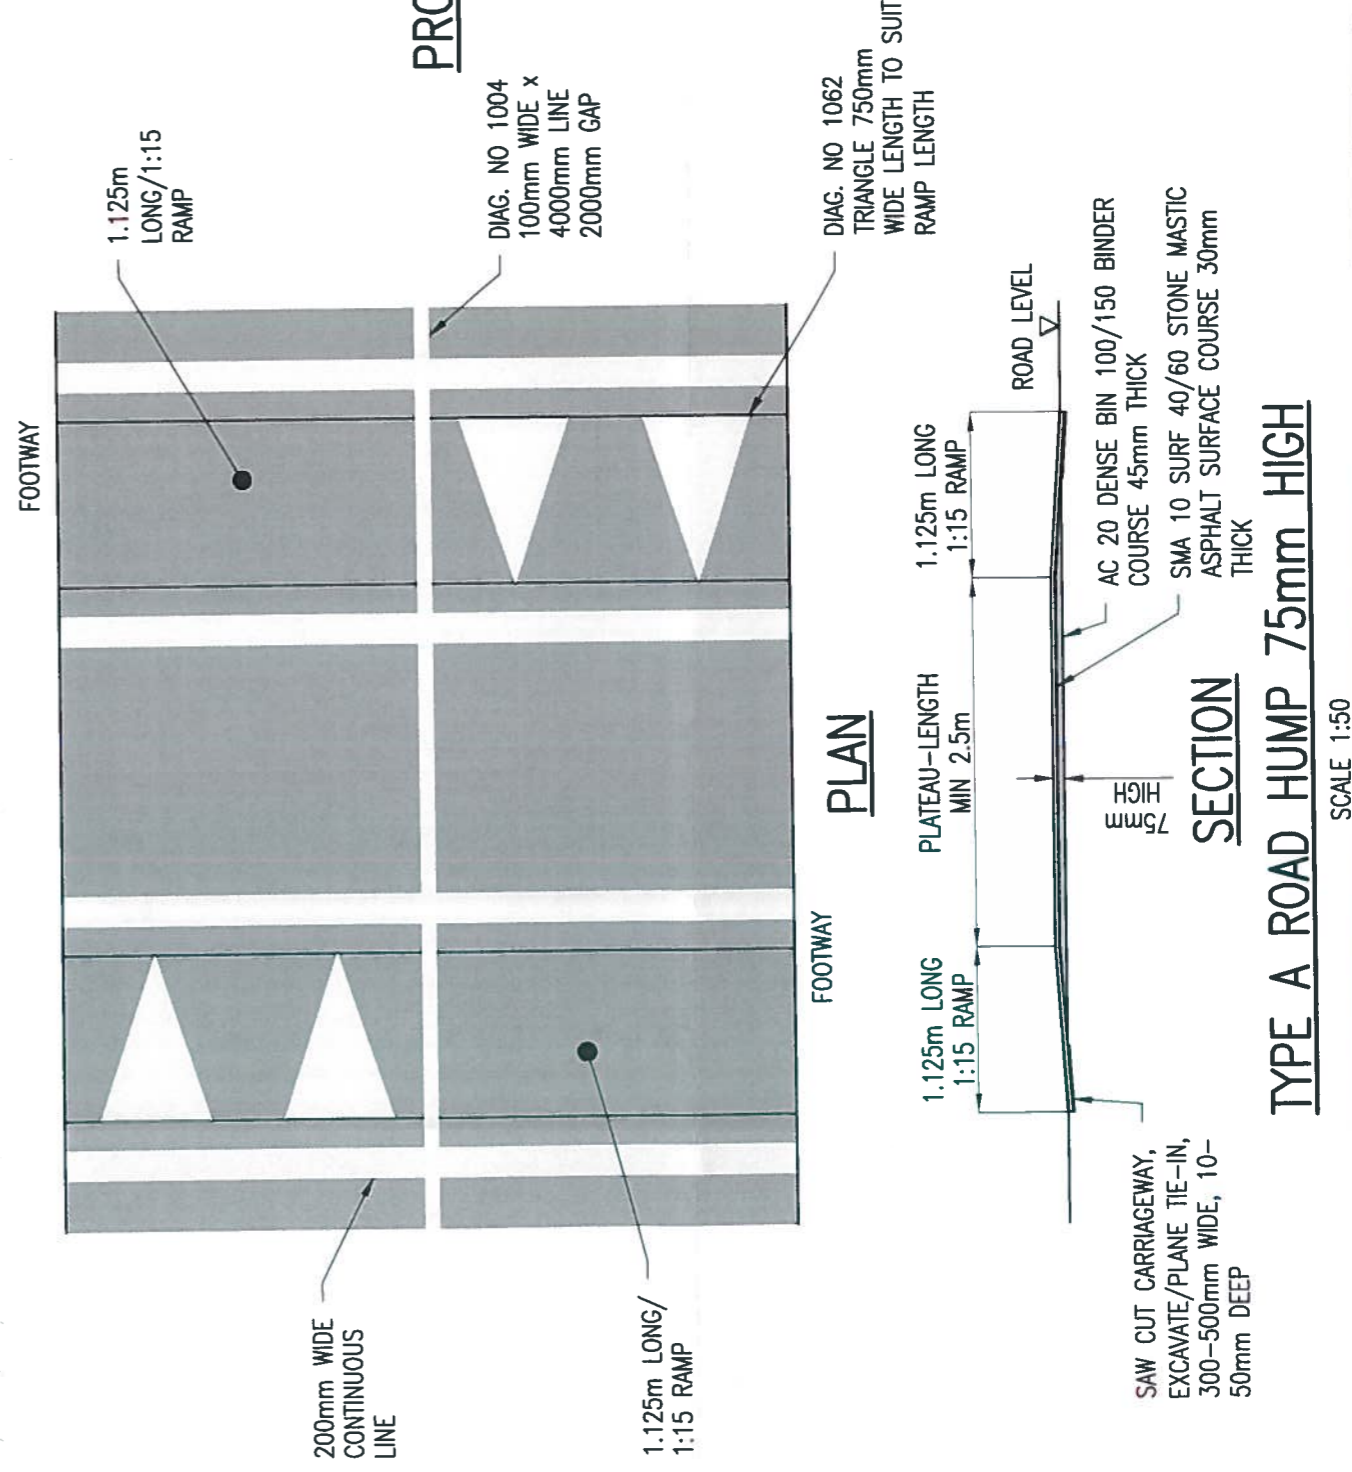

TYPE A ROAD HUMPS 75mm HIGH
 SCALE 1:50