


Plan No: 20-0326 NR Parcel No 7-033, 7-036 & 8-002

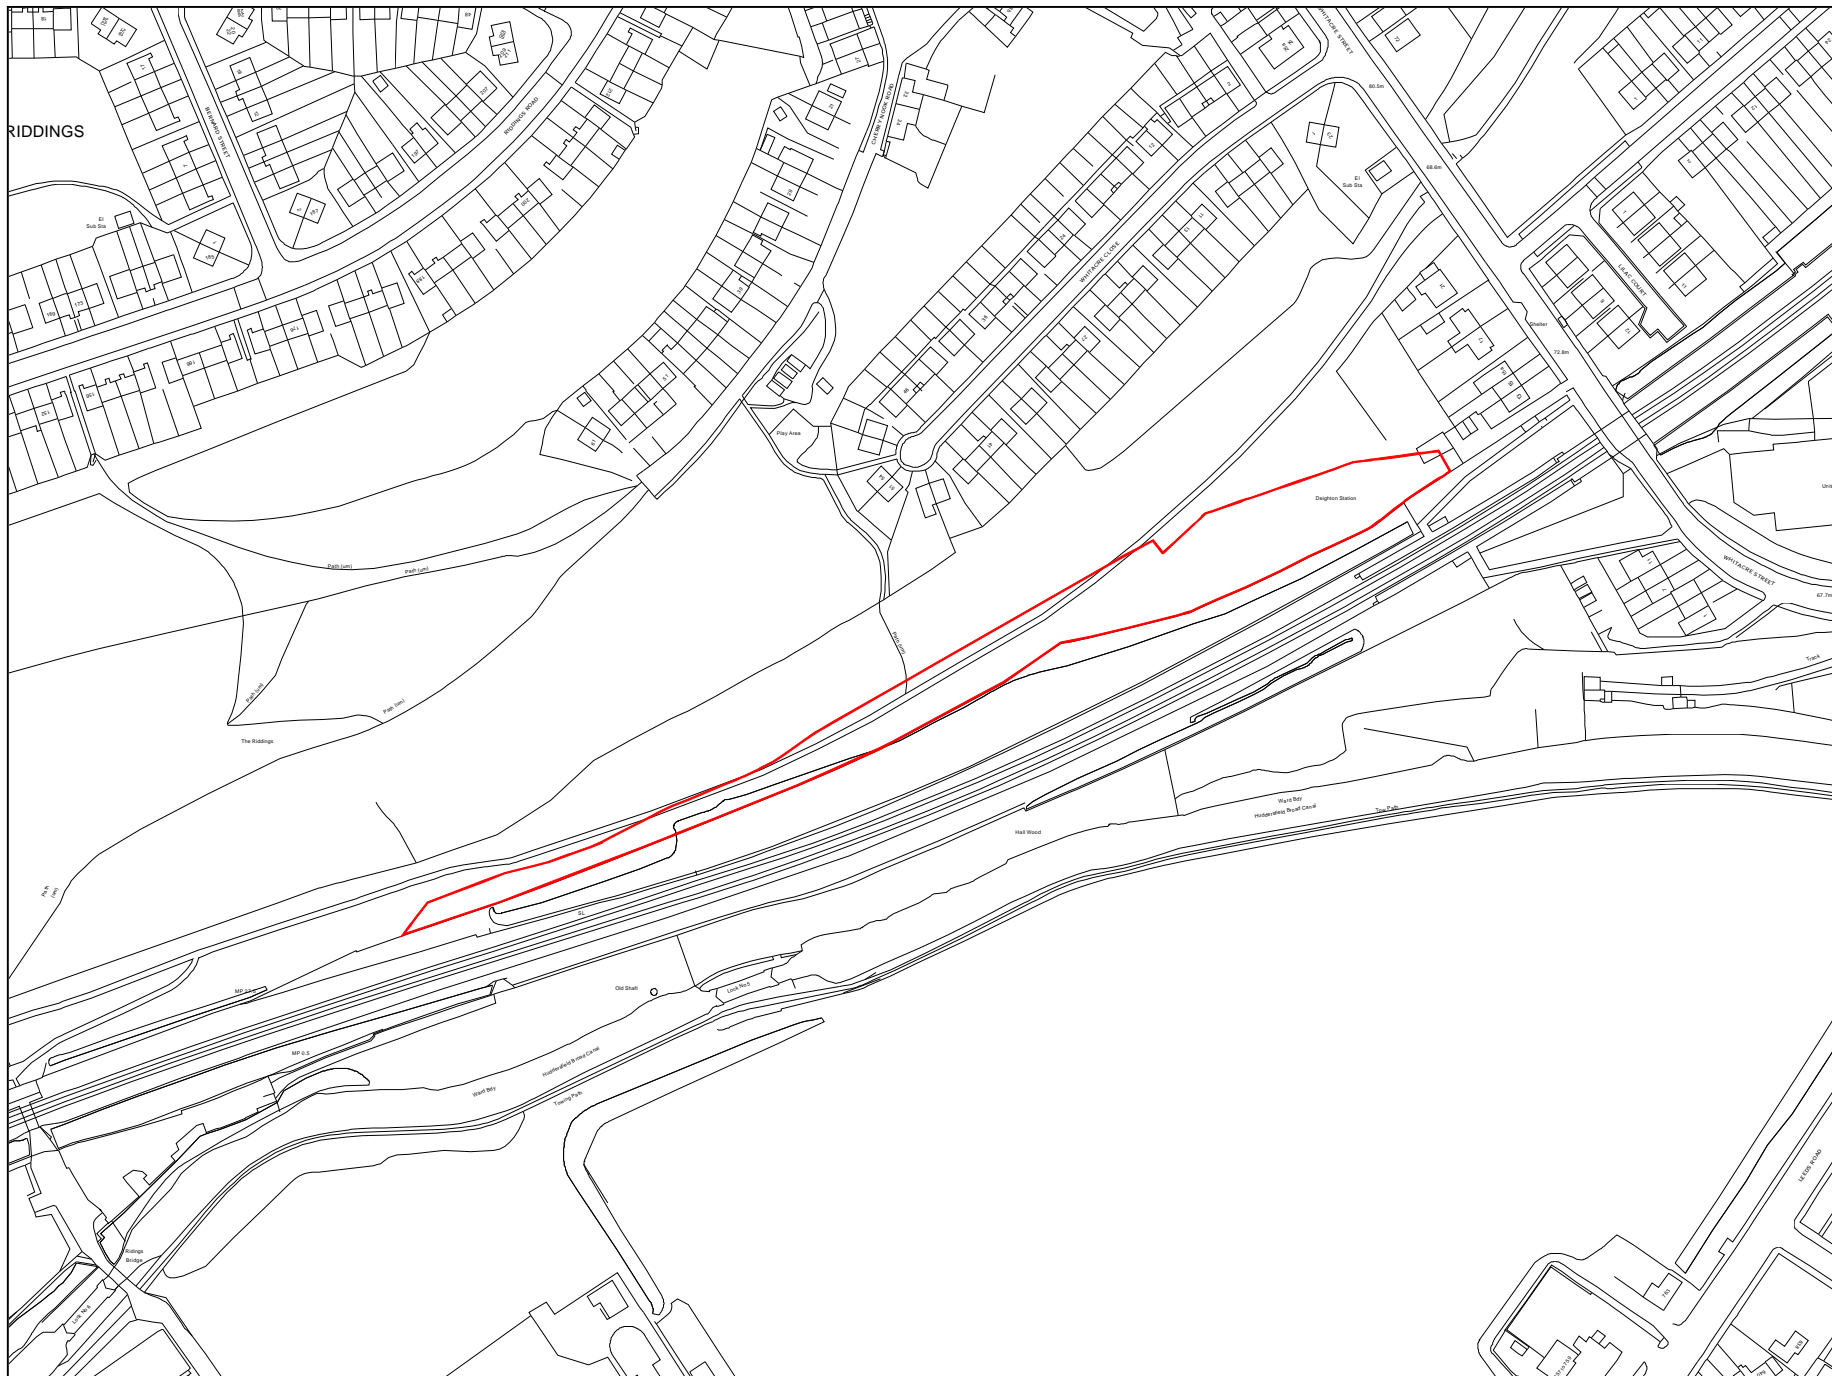

Economy & Infrastructure

Date:
12/11/2020

Scale:
1:2500

Produced from/based upon the Ordnance Survey mapping with the permission of the Controller of Her Majesty's Stationery Office © Crown Copyright. Unauthorised reproduction infringes Crown Copyright and may lead to prosecution or civil proceedings. (KMC Licence No: 100019241)

