


New Laithe Hill Newsome

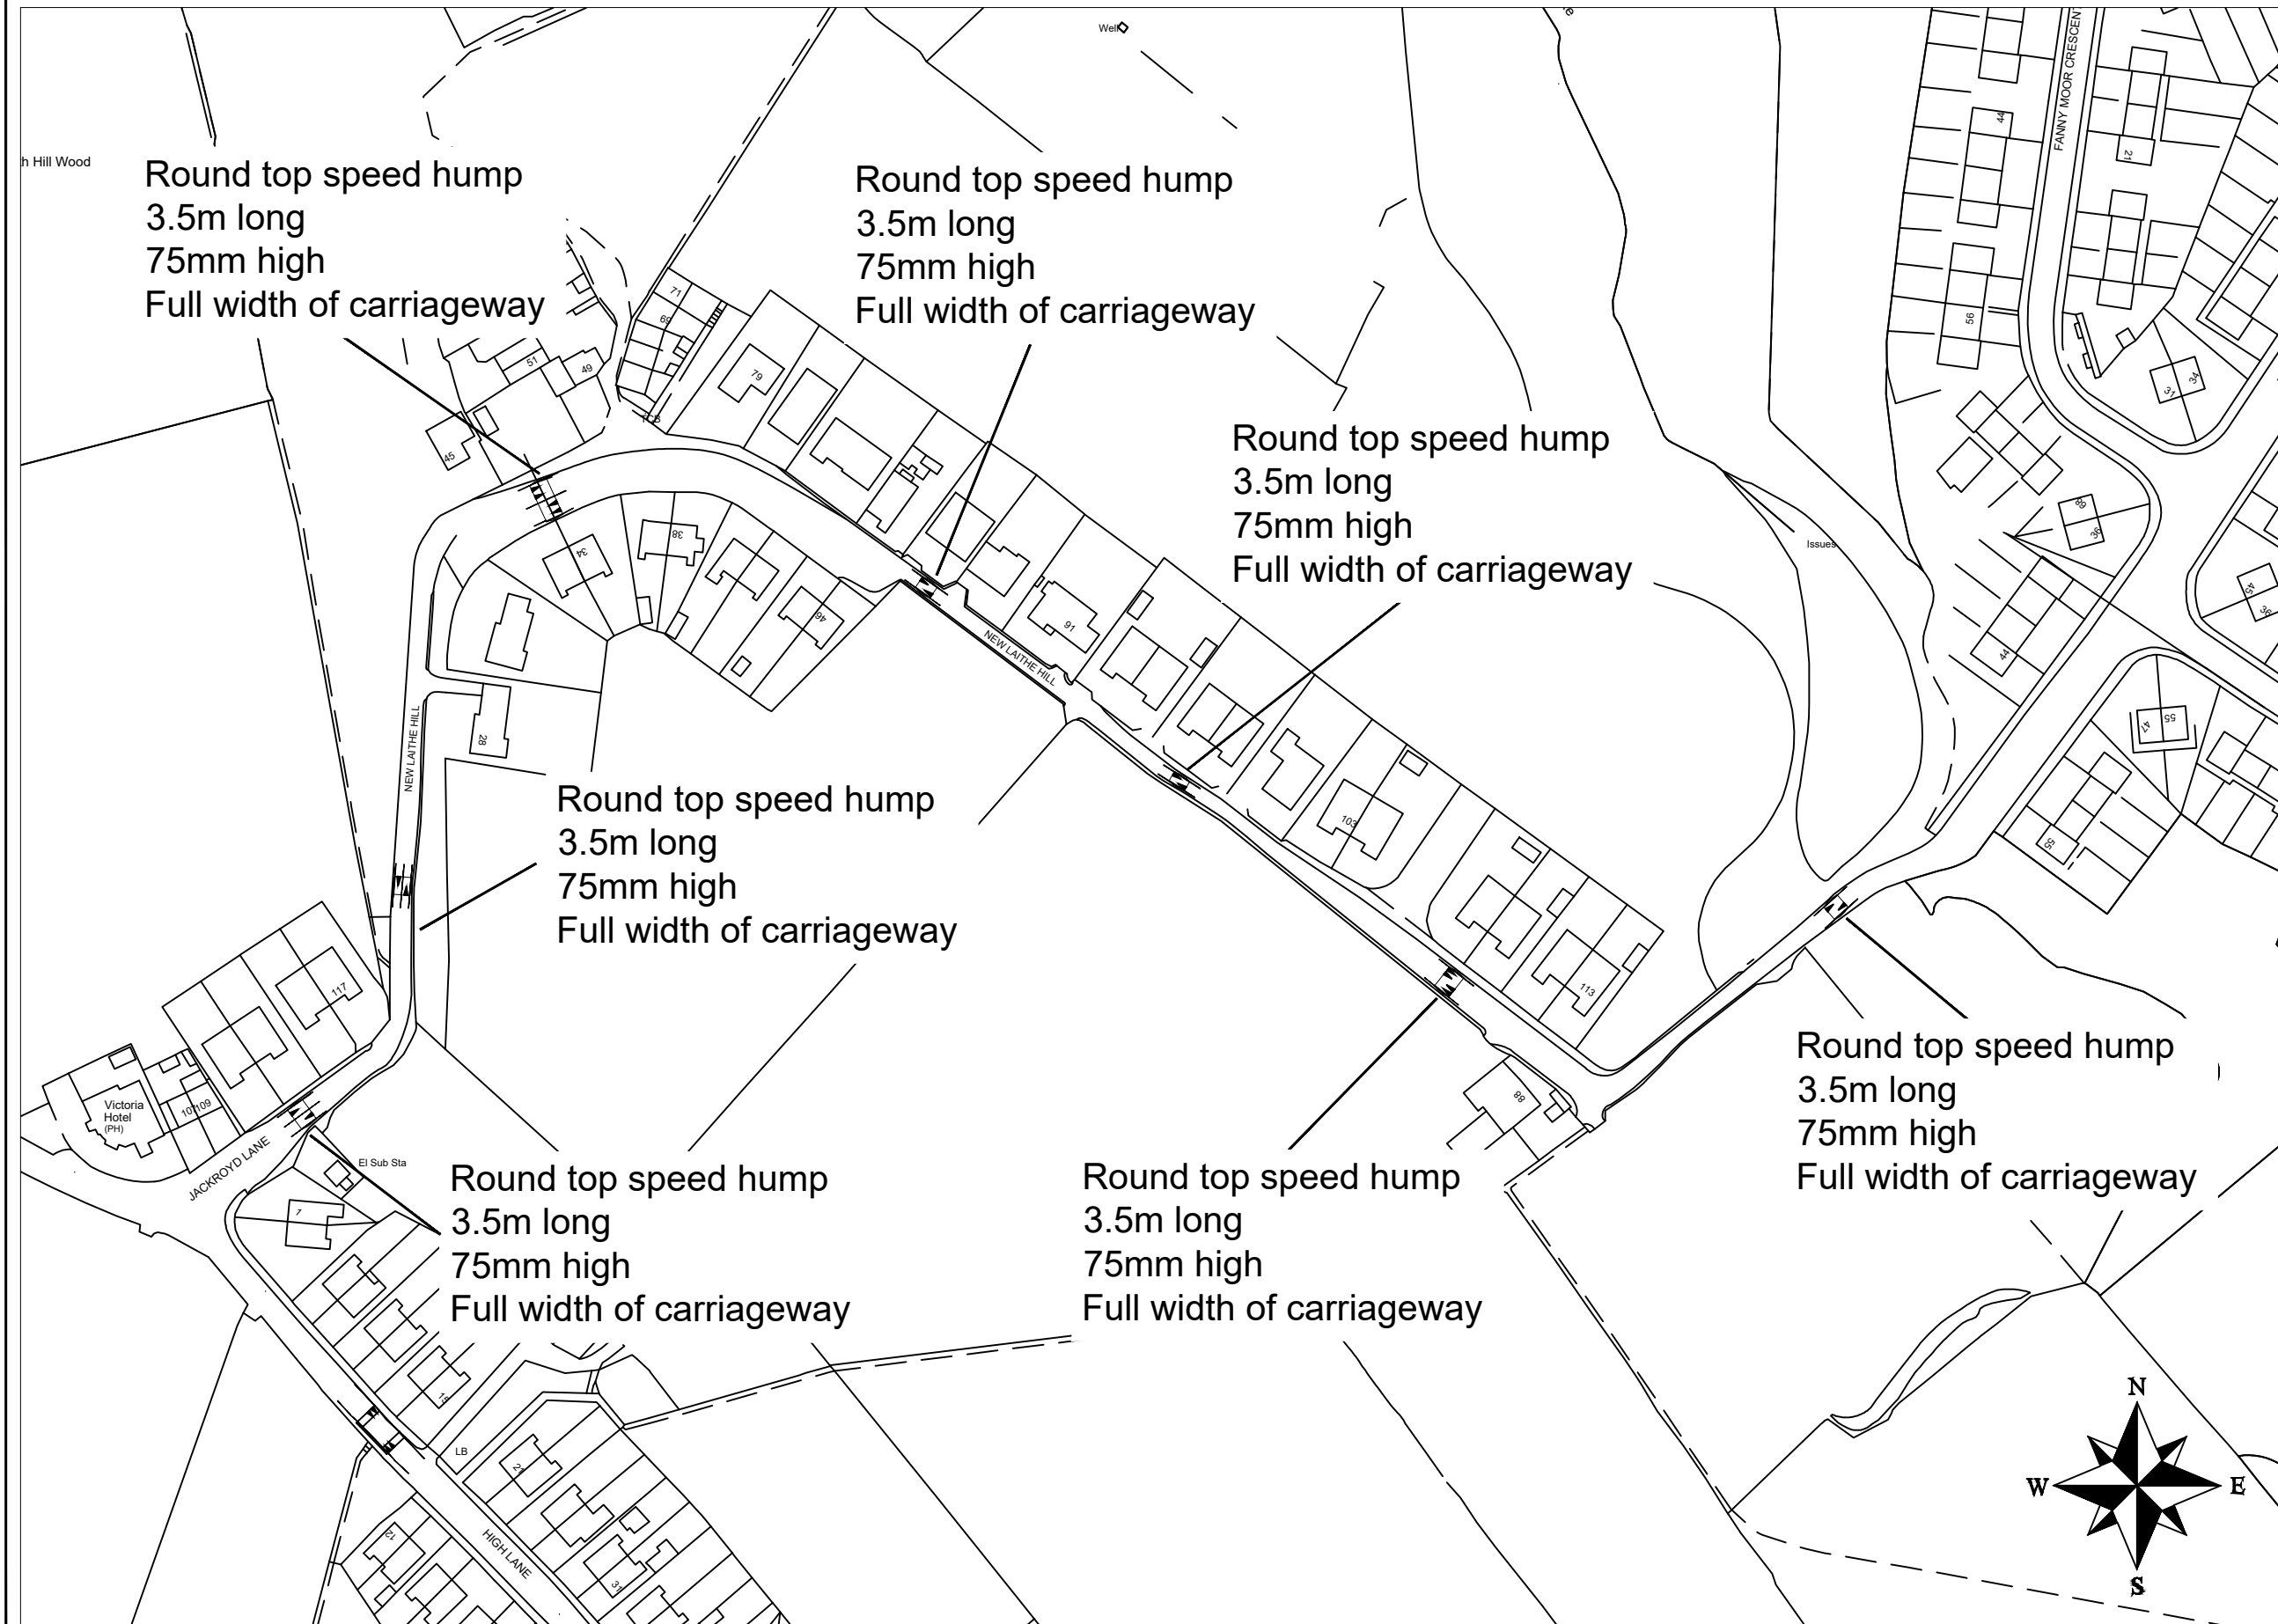

REF.	DATE	REVISIONS



Streetscene & Housing
Flint Street, Fartown
Huddersfield, HD1 6LG

SECTION Safety

DRAWN AP CHECKED --

SCALE	PROJECT NO.	DATE
NTS	25/64844	Apr 2020

PROJECT
New Laithe Hill
Public Realm Scheme

TITLE
Proposed
Traffic Calming Scheme

DRAWING No. TF.23.200.554B

CAD No.
Sheet 2 of 2