



Inset
 Details of crossings, pinch-point and other features located around Fenay Lane / St. Helen's Gate junction

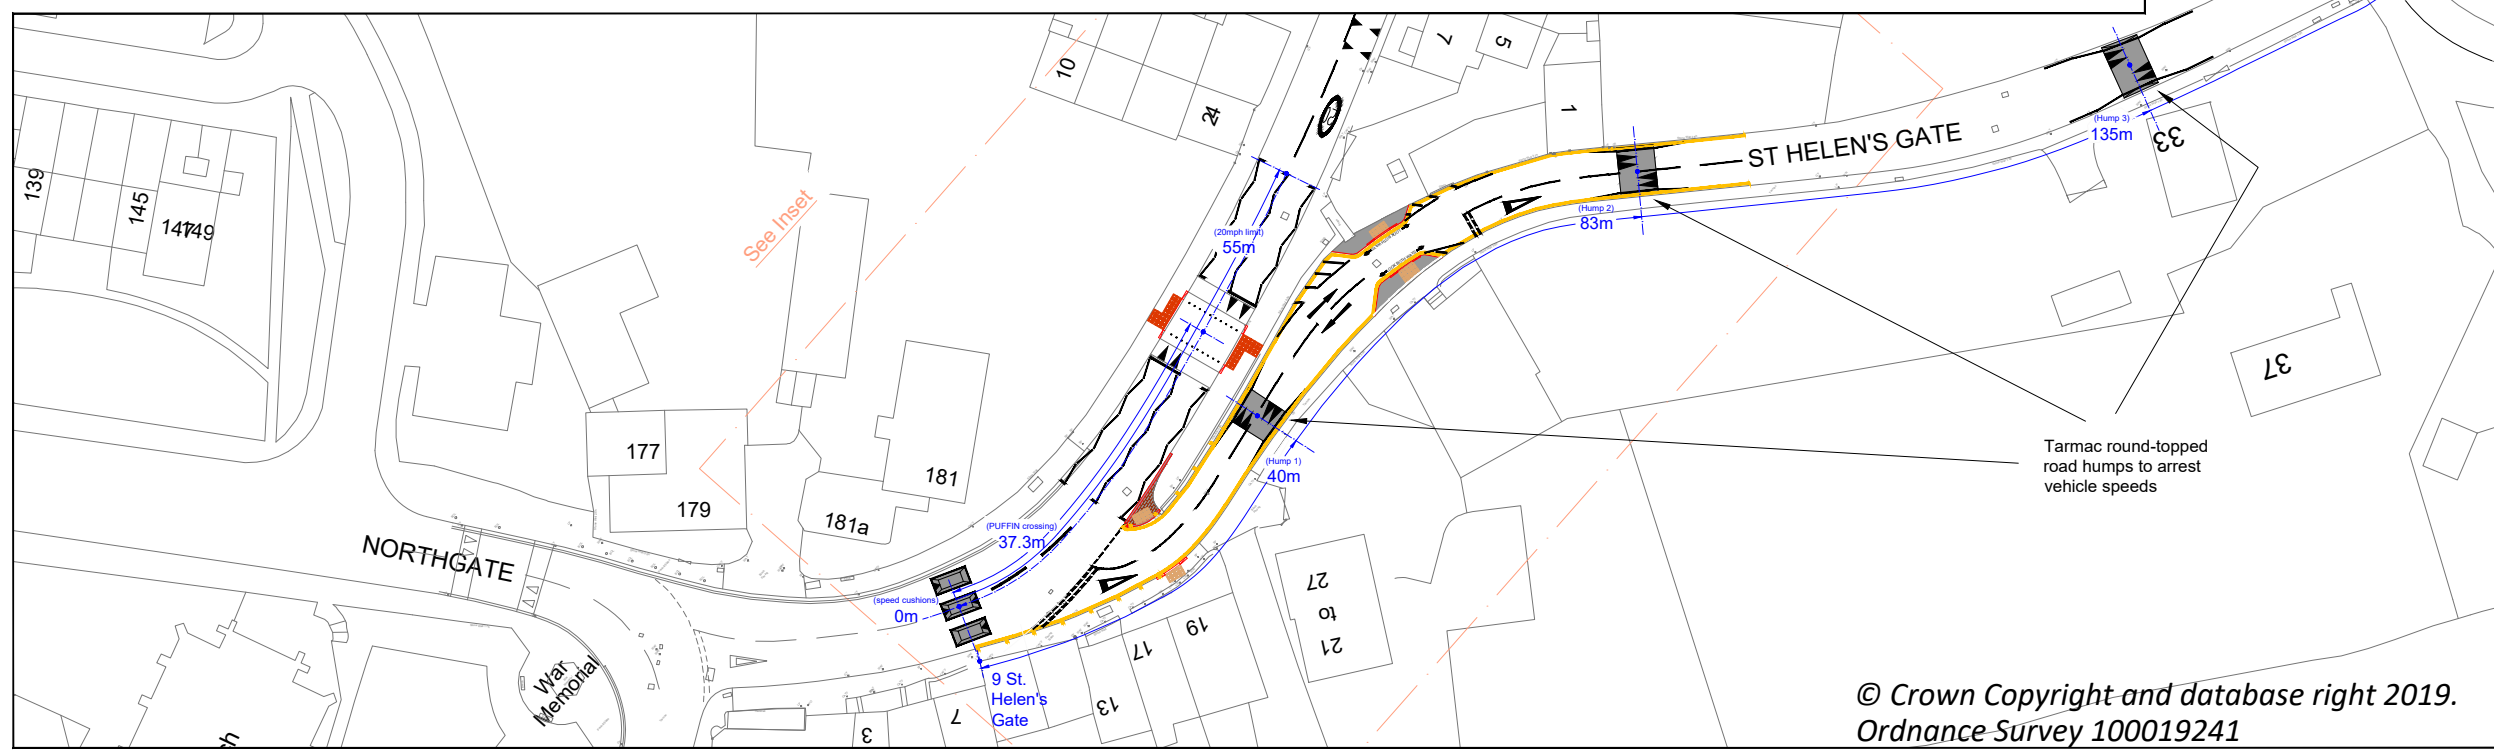

© Crown Copyright and database right 2019.
 Ordnance Survey 100019241

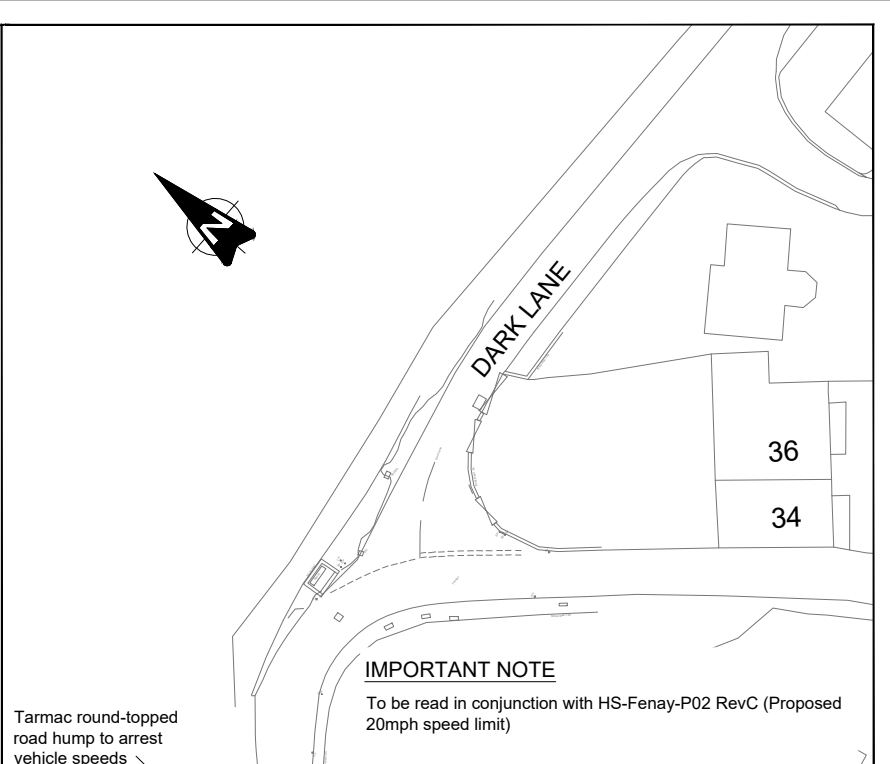

IMPORTANT NOTE
 To be read in conjunction with HS-Fenay-P02 RevC (Proposed 20mph speed limit)

REF.	DATE	REVISIONS
C	07/21	Various inc removal of one-ways and relocation of crossings
B	06/21	Left-turn ban from Fenay Lane to St Helens gate removed
A	05/21	Fenay Lane / St Helens gate junction layout revised



Streetscene & Housing
 Flint Street, Fartown
 Huddersfield, HD1 6LG

SECTION	Highway Safety	
DRAWN	D Barker	CHECKED PW
SCALE	PROJECT NO.	DATE
N.T.S.	T.B.C.	May 2021

PROJECT
 Fenay Lane & St. Helen's Gate
 Almondbury

TITLE
 Proposed PUFFIN Crossing and
 Traffic Calming Measures
 Consultation Plan

DRAWING No. HS-Fenay-P01 RevC.1
 CAD No.