



KIRKLEES STANDARD DETAIL DRAWING -
TYPE C ROAD HUMPS (FLAT TOP)
NOT TO SCALE

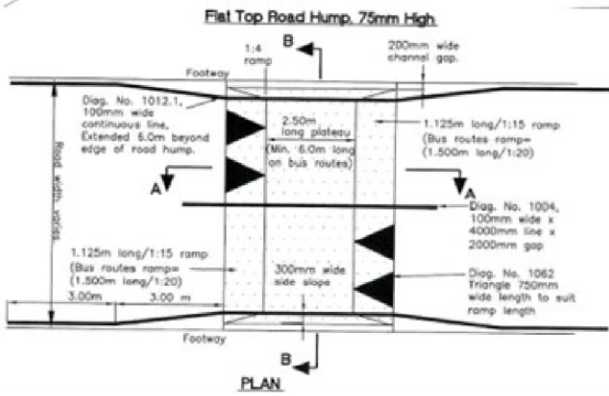

KIRKLEES STANDARD DETAIL DRAWING - SPEED
CUSHION ROAD HUMPS - DOUBLE LAYOUT
NOT TO SCALE

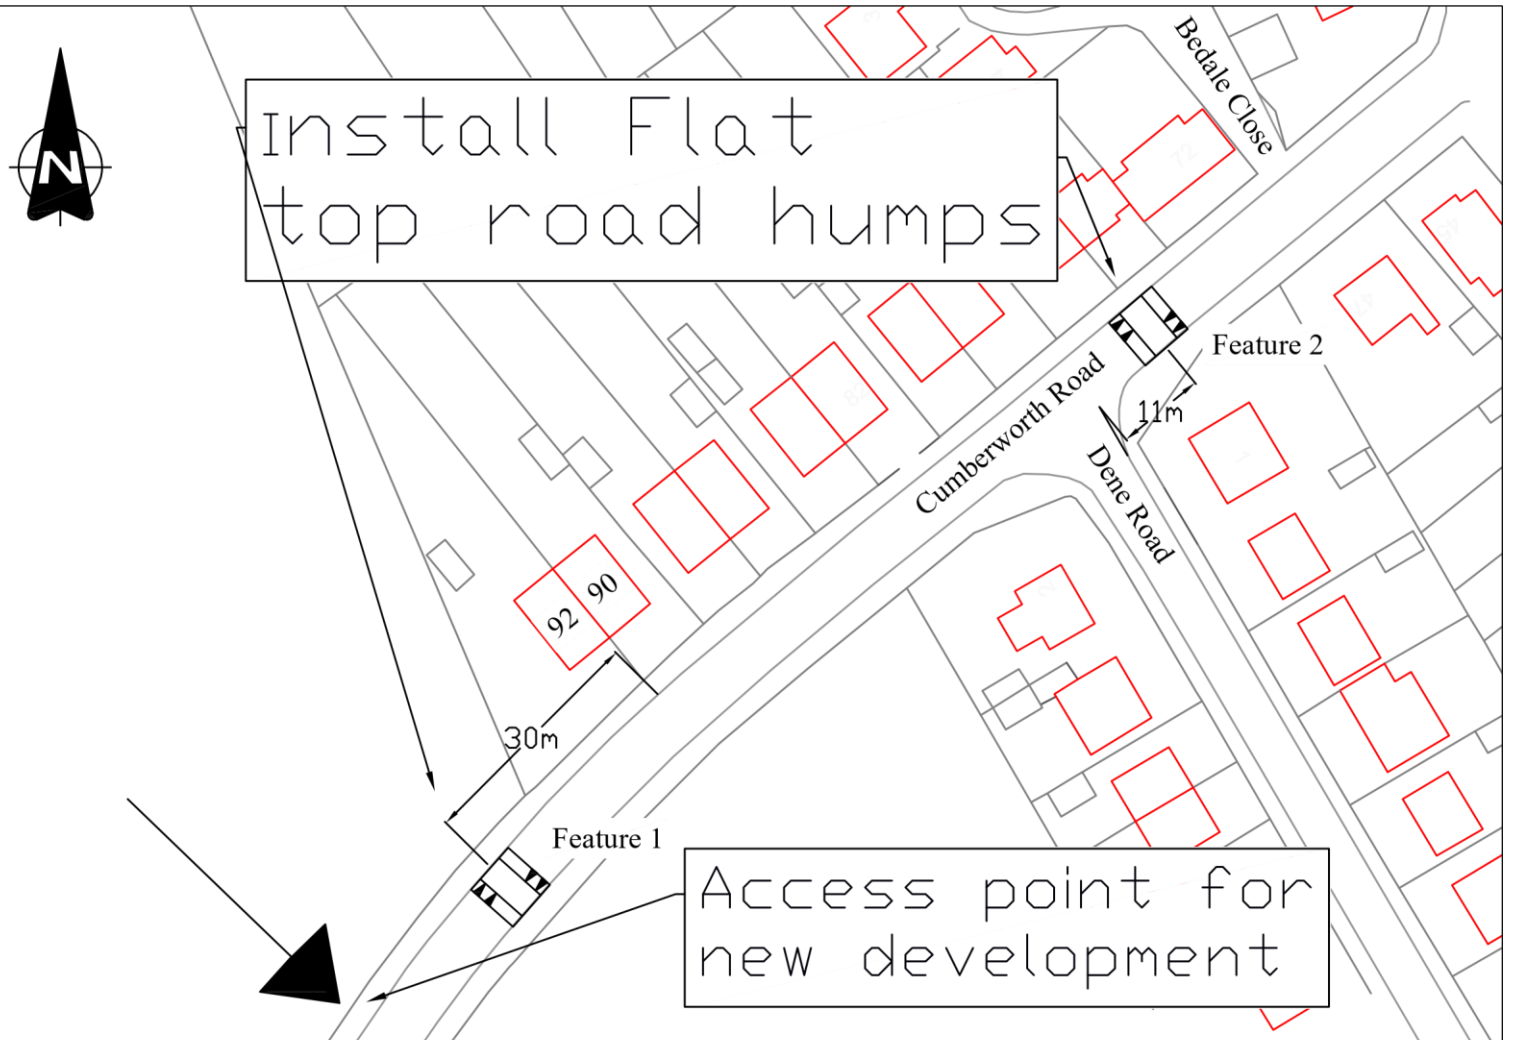

© Crown Copyright and database right 2019.
Ordnance Survey 100019241



Streetscene & Housing
Flint Street, Fartown
Huddersfield, HD1 6LG

Plan 1
Proposed traffic calming
as a result of planning permission

Cumberworth Road
Skelmanthorpe

Scale		NTS	
Drawn	KM	Checked	
Section	TRF	Date	APR 21
Drawing No.		TF.10.200.232	