



New speed limit layout

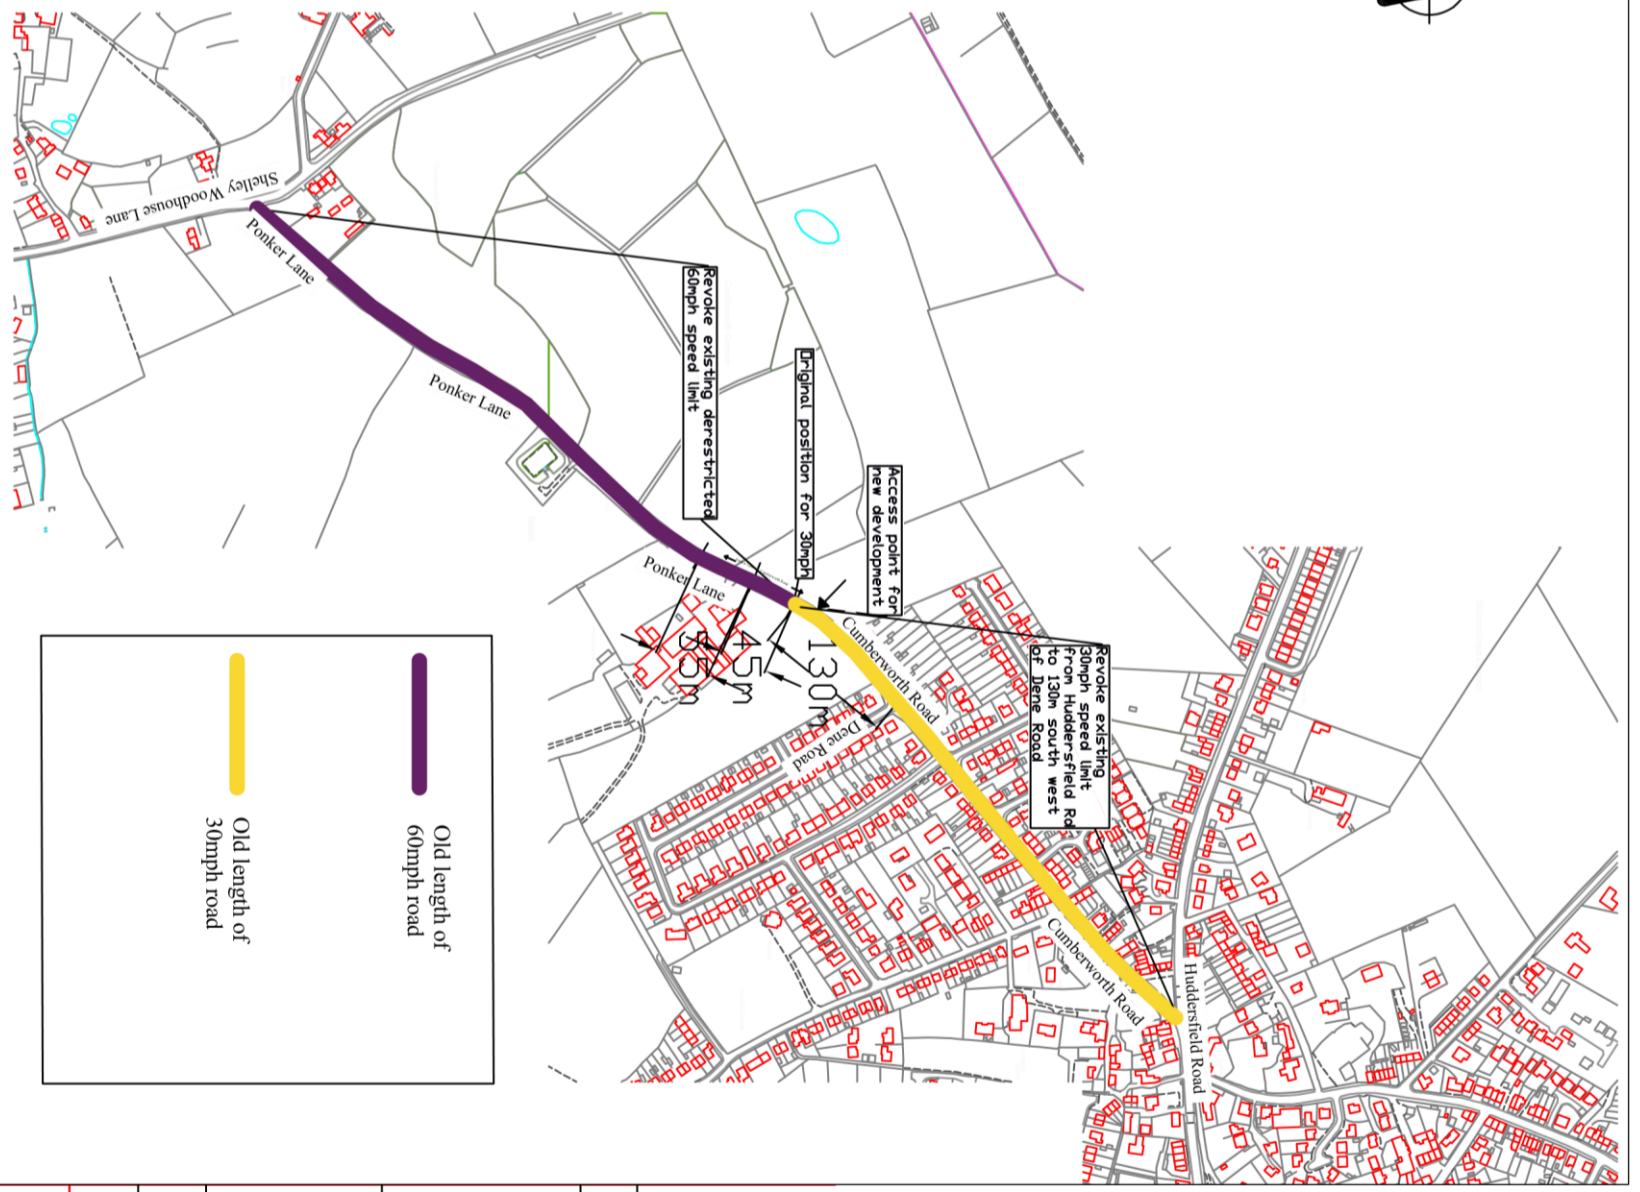

Old speed limit layout

| | |
|---|---|
|  <p>Kirklees COUNCIL</p> | |
| <p>Highways & Transportation Flint Street, Fartown Huddersfield, HD1 6LG</p> | |
| SECTION | Road Safety |
| DRAWN | KM |
| CHECKED | |
| SCALE | PROJECT NO. |
| DATE | Oct 2021 |
| PROJECT | 30mph extension Cumberworth Rd & Ponker Ln, Skelmanthorpe |
| TITLE | Traffic Regulation Order |
| DRAWING No. | TF.10.200.240 |
| CAD No. | |