

CONSULTATION PLAN

KEY:

Existing 'SCHOOL KEEP CLEAR' road markings in yellow thermoplastic screed.

NOTES:

- This drawing is for consultation purposes only.

| REF. | DATE | REVISIONS |
|------|------|-----------|
| | | |




Streetscene & Housing
 Flint Street, Fartown
 Huddersfield, HD1 6LG

| | | |
|------------------------|-------------------------|------------------|
| SECTION ROAD SAFETY | | |
| DRAWN I.ALI | CHECKED A.PERRY | |
| SCALE NTS @A3 | PROJECT NO. 25/65862 | DATE 20/04/22 |

PROJECT
 OXFORD ROAD

TITLE
 EXISTING SCHOOL KEEP CLEAR ROAD MARKINGS CONSULTATION PLAN

DRAWING No. TF.13.200.268-ESKC
 CAD No.

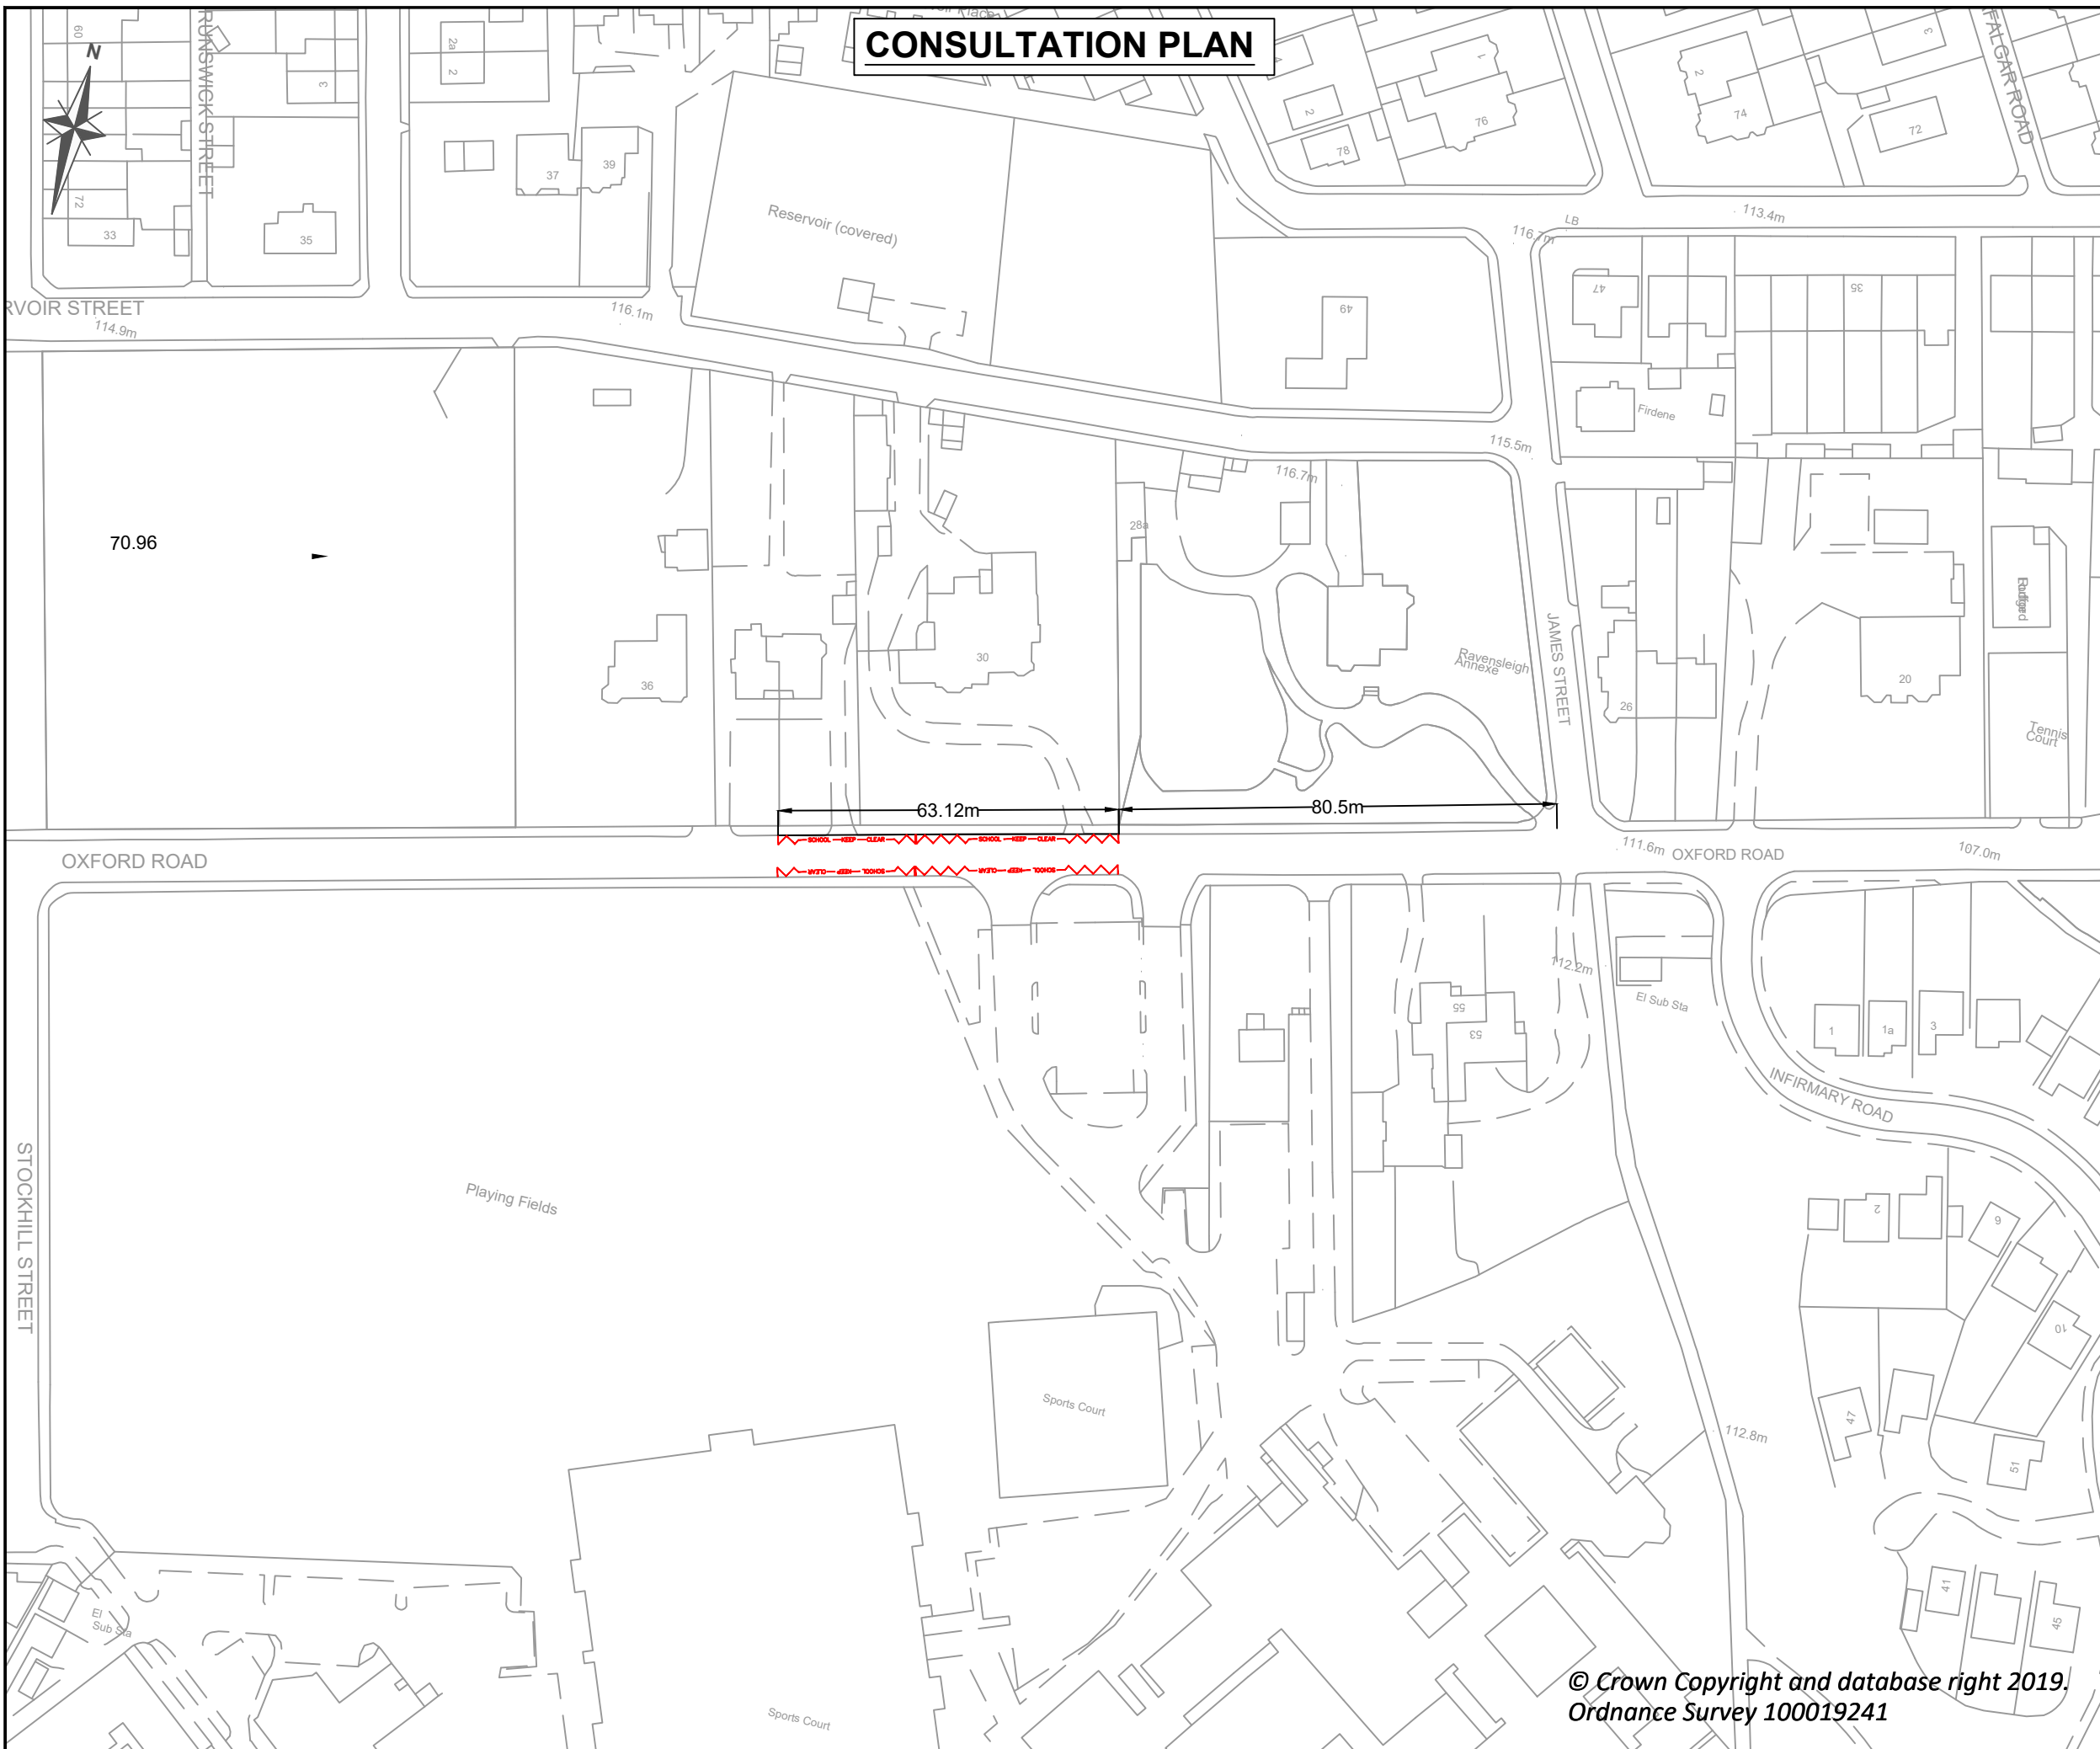

© Crown Copyright and database right 2019.
 Ordnance Survey 100019241