

CONSULTATION PLAN

KEY:
 Proposed 'SCHOOL KEEP CLEAR' road markings in yellow thermoplastic screed.

NOTES:
 1. This drawing is for consultation purposes only.

REF.	DATE	REVISIONS

REF.	DATE	REVISIONS



Streetscene & Housing
 Flint Street, Fartown
 Huddersfield, HD1 6LG

SECTION ROAD SAFETY

DRAWN I.ALI **CHECKED** A.PERRY


SCALE NTS @A3 **PROJECT NO.** 25/65862 **DATE** 08/04/22

PROJECT OXFORD ROAD

TITLE
 PROPOSED
 SCHOOL KEEP CLEAR EXTENSION
 CONSULTATION PLAN

DRAWING No. TF.13.200.268-CONS SKC

CAD No.

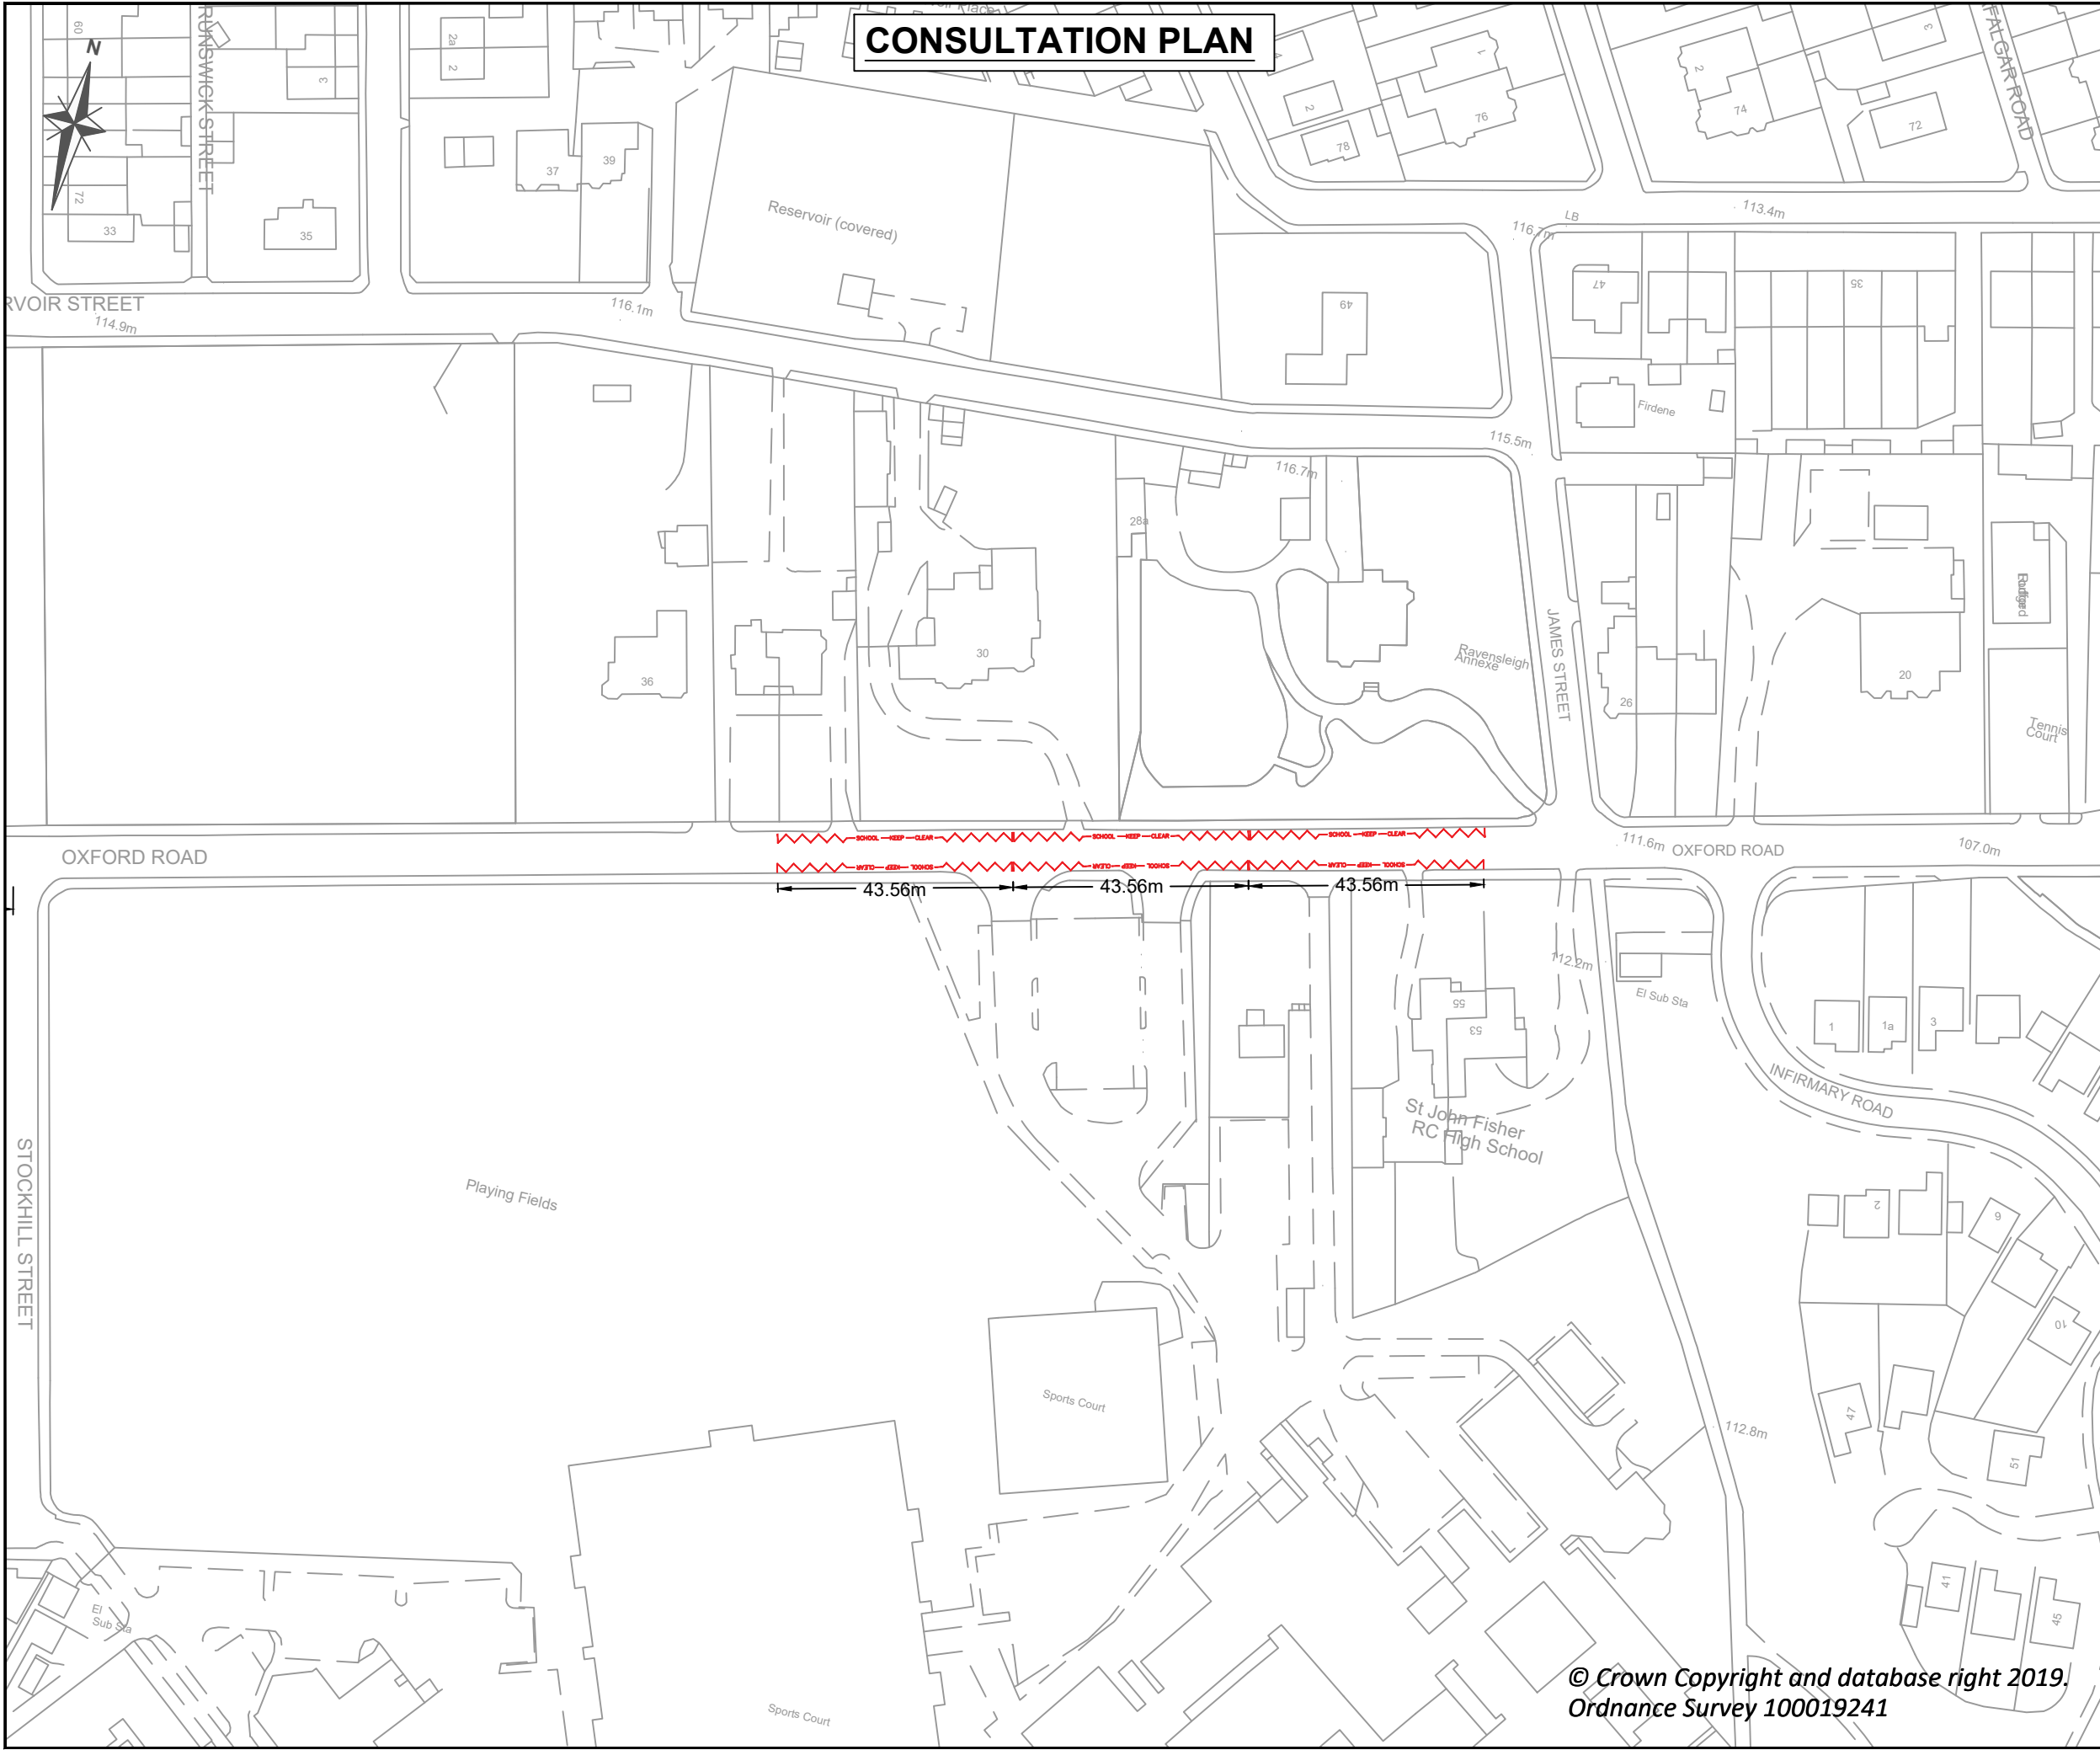

© Crown Copyright and database right 2019.
 Ordnance Survey 100019241