


CONSULTATION PLAN

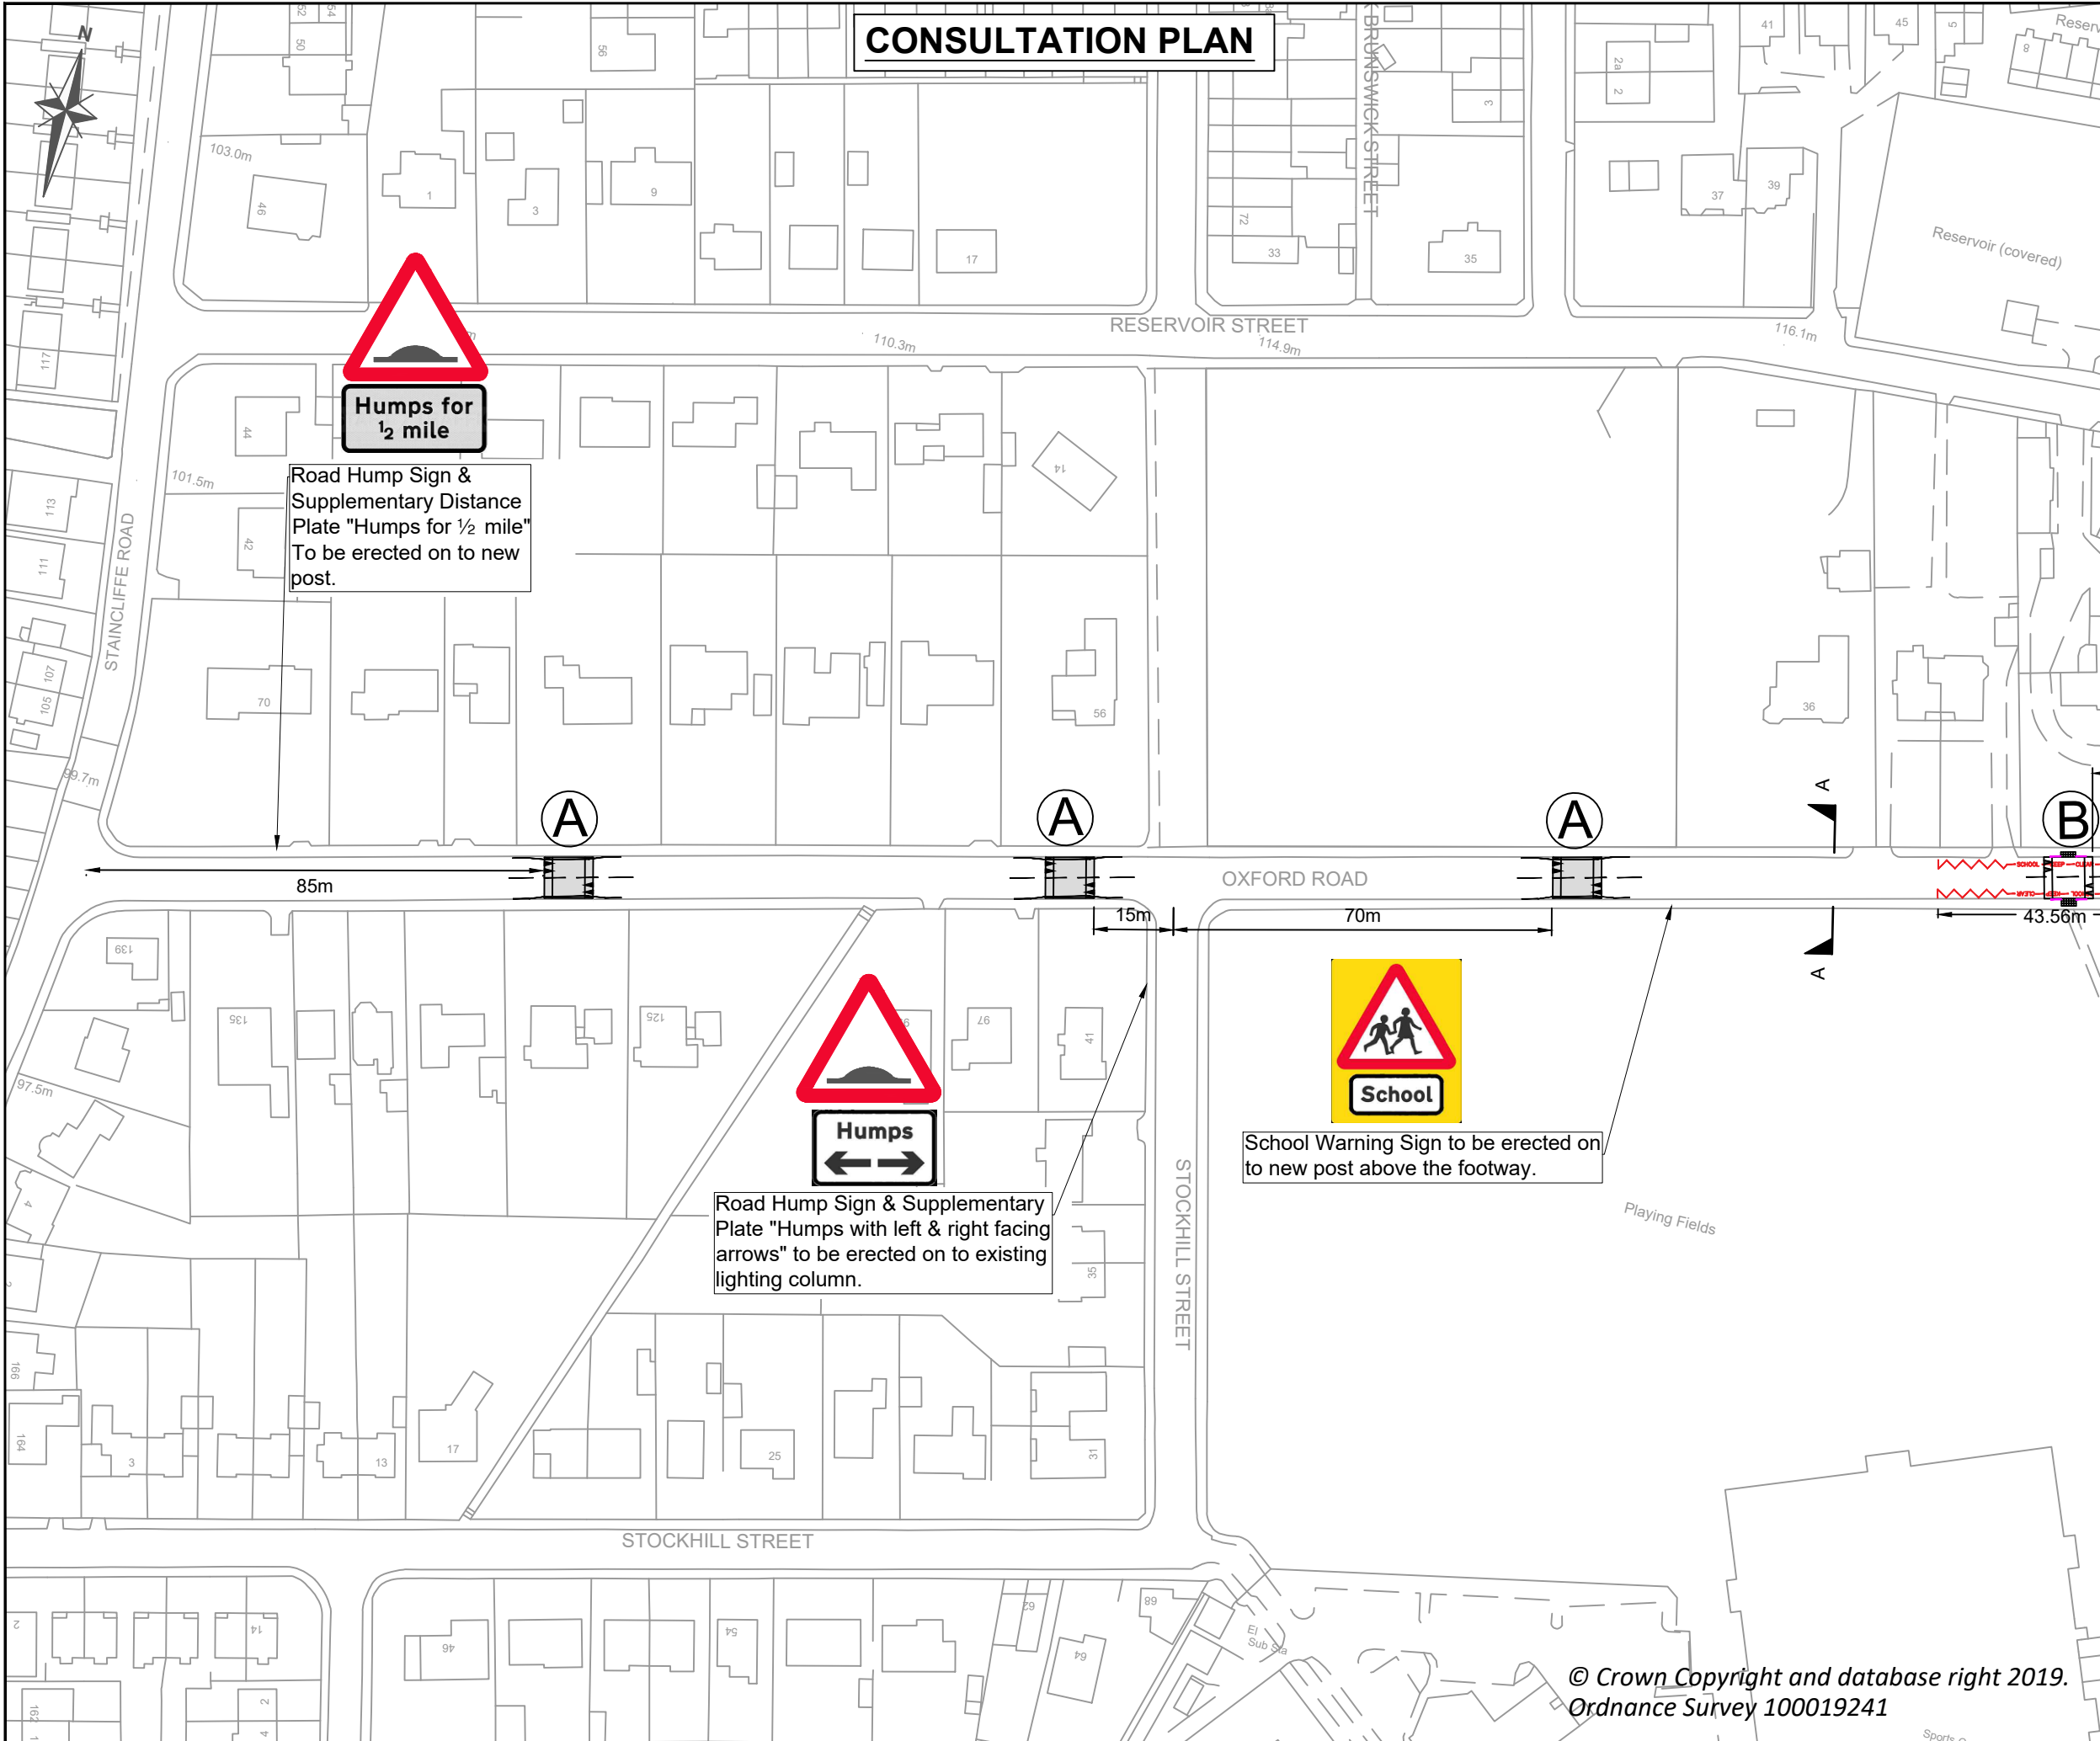

- KEY:**
- (A)** Proposed 75mm high flat top road hump, 6m long with 1.5m ramps and drainage channel.
 - Proposed 'SCHOOL KEEP CLEAR' road markings in yellow thermoplastic Screed.
 - (B)** Proposed 75mm high full width flat top road hump with tactile paving on both sides for pedestrians.
 - Proposed pedestrian guardrail.

NOTES:
1. This drawing is for consultation purposes only.

REF.	DATE	REVISIONS



Streetscene & Housing
Flint Street, Fartown
Huddersfield, HD1 6LG

SECTION ROAD SAFETY		
DRAWN I.ALI	CHECKED A.PERRY	
SCALE NTS @A3	PROJECT NO. 25/65862	DATE 01/03/22

PROJECT
OXFORD ROAD

TITLE
PROPOSED
TRAFFIC CALMING SCHEME
CONSULTATION PLAN

DRAWING No. TF.13.200.268-CONS-01
CAD No. SHEET 1 OF 3

© Crown Copyright and database right 2019.
Ordnance Survey 100019241