

CONSULTATION PLAN

KEY:

- (A)** Proposed 75mm high flat top road hump, 6m long with 1.5m ramps and drainage channel.
- Proposed 'SCHOOL KEEP CLEAR' road markings in yellow thermoplastic screed.
- Proposed pedestrian guardrail.
- Proposed 75mm high full width flat top road hump with tactile paving on both sides for pedestrians.

NOTES:

1. This drawing is for consultation purposes only.

REF.	DATE	REVISIONS




Streetscene & Housing
Flint Street, Fartown
Huddersfield, HD1 6LG

SECTION ROAD SAFETY		
DRAWN I.ALI	CHECKED A.PERRY	
SCALE NTS @A3	PROJECT NO. 25/65862	DATE 01/03/22

PROJECT OXFORD ROAD

TITLE PROPOSED TRAFFIC CALMING SCHEME CONSULTATION PLAN

DRAWING No. TF.13.200.268-CONS -02
CAD No. SHEET 2 OF 3

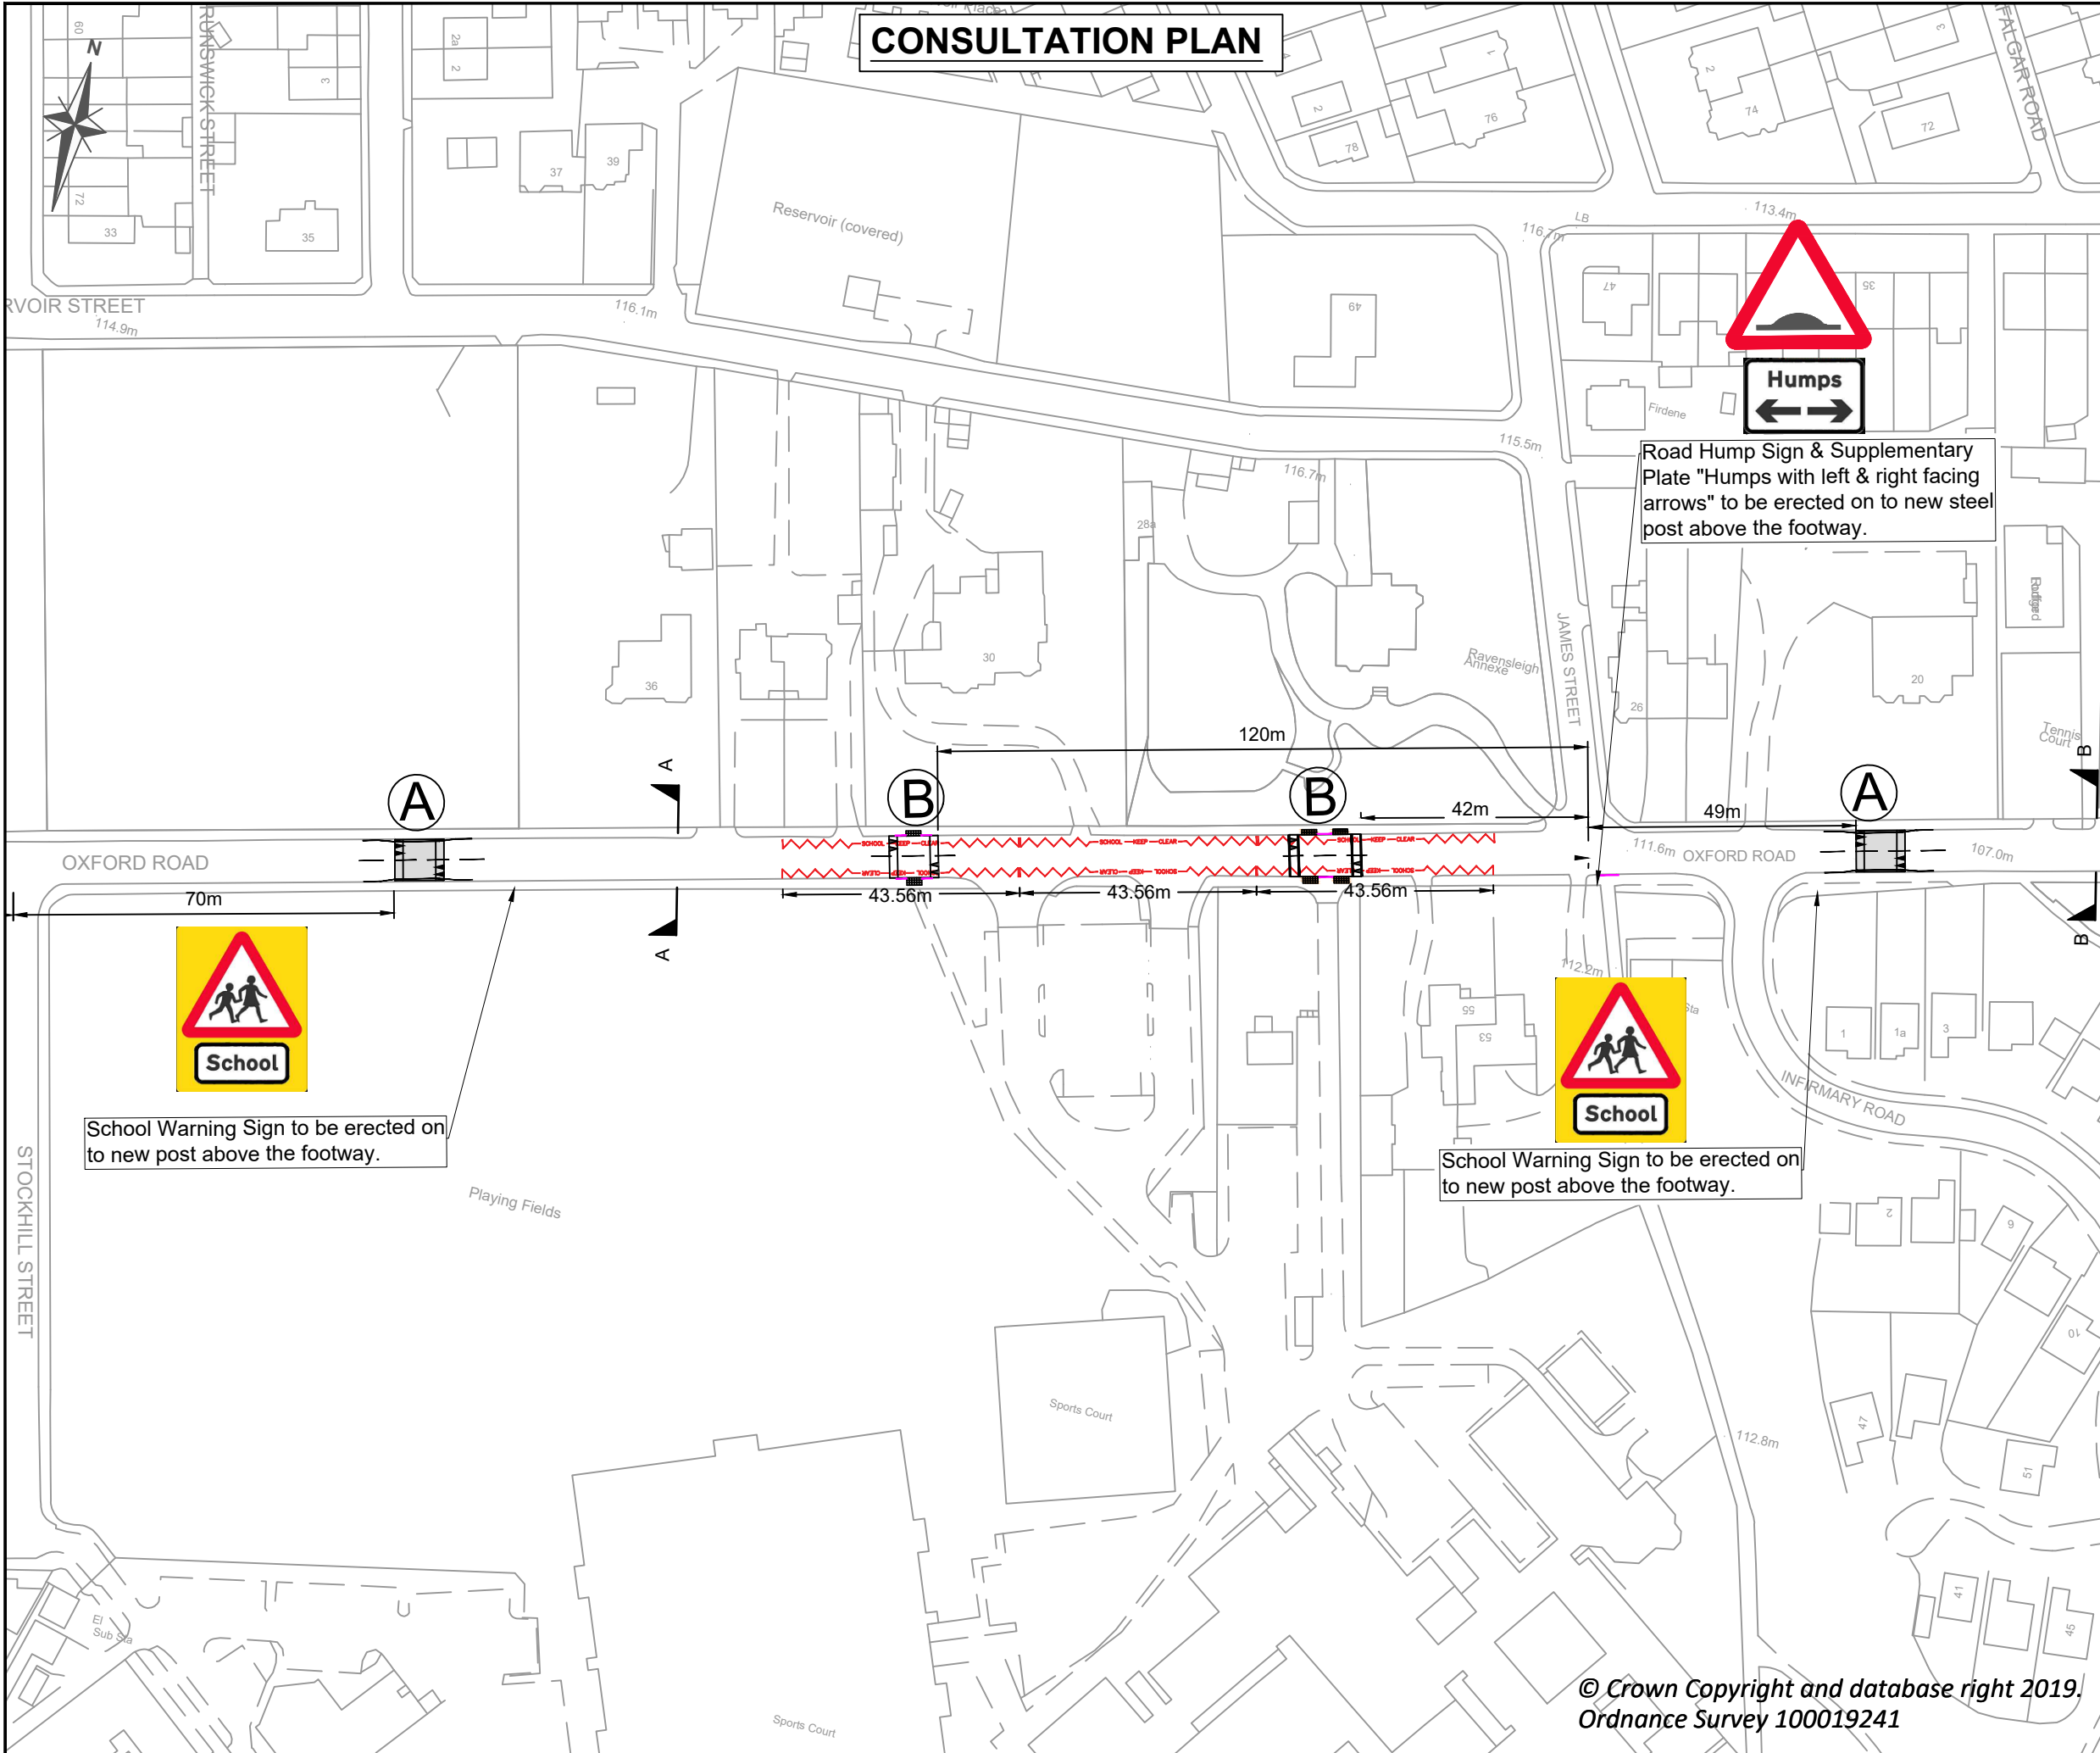

Humps
← →

Road Hump Sign & Supplementary Plate "Humps with left & right facing arrows" to be erected on to new steel post above the footway.



School Warning Sign to be erected on to new post above the footway.



School Warning Sign to be erected on to new post above the footway.