


CONSULTATION PLAN

KEY:

- (A)** Proposed 75mm high flat top road hump, 6m long with 1.5m ramps and drainage channel.
- (C)** Proposed set of 3 speed cushions 3.5m long, 1.6m wide and 75mm high.

NOTES:

1. This drawing is for consultation purposes only.

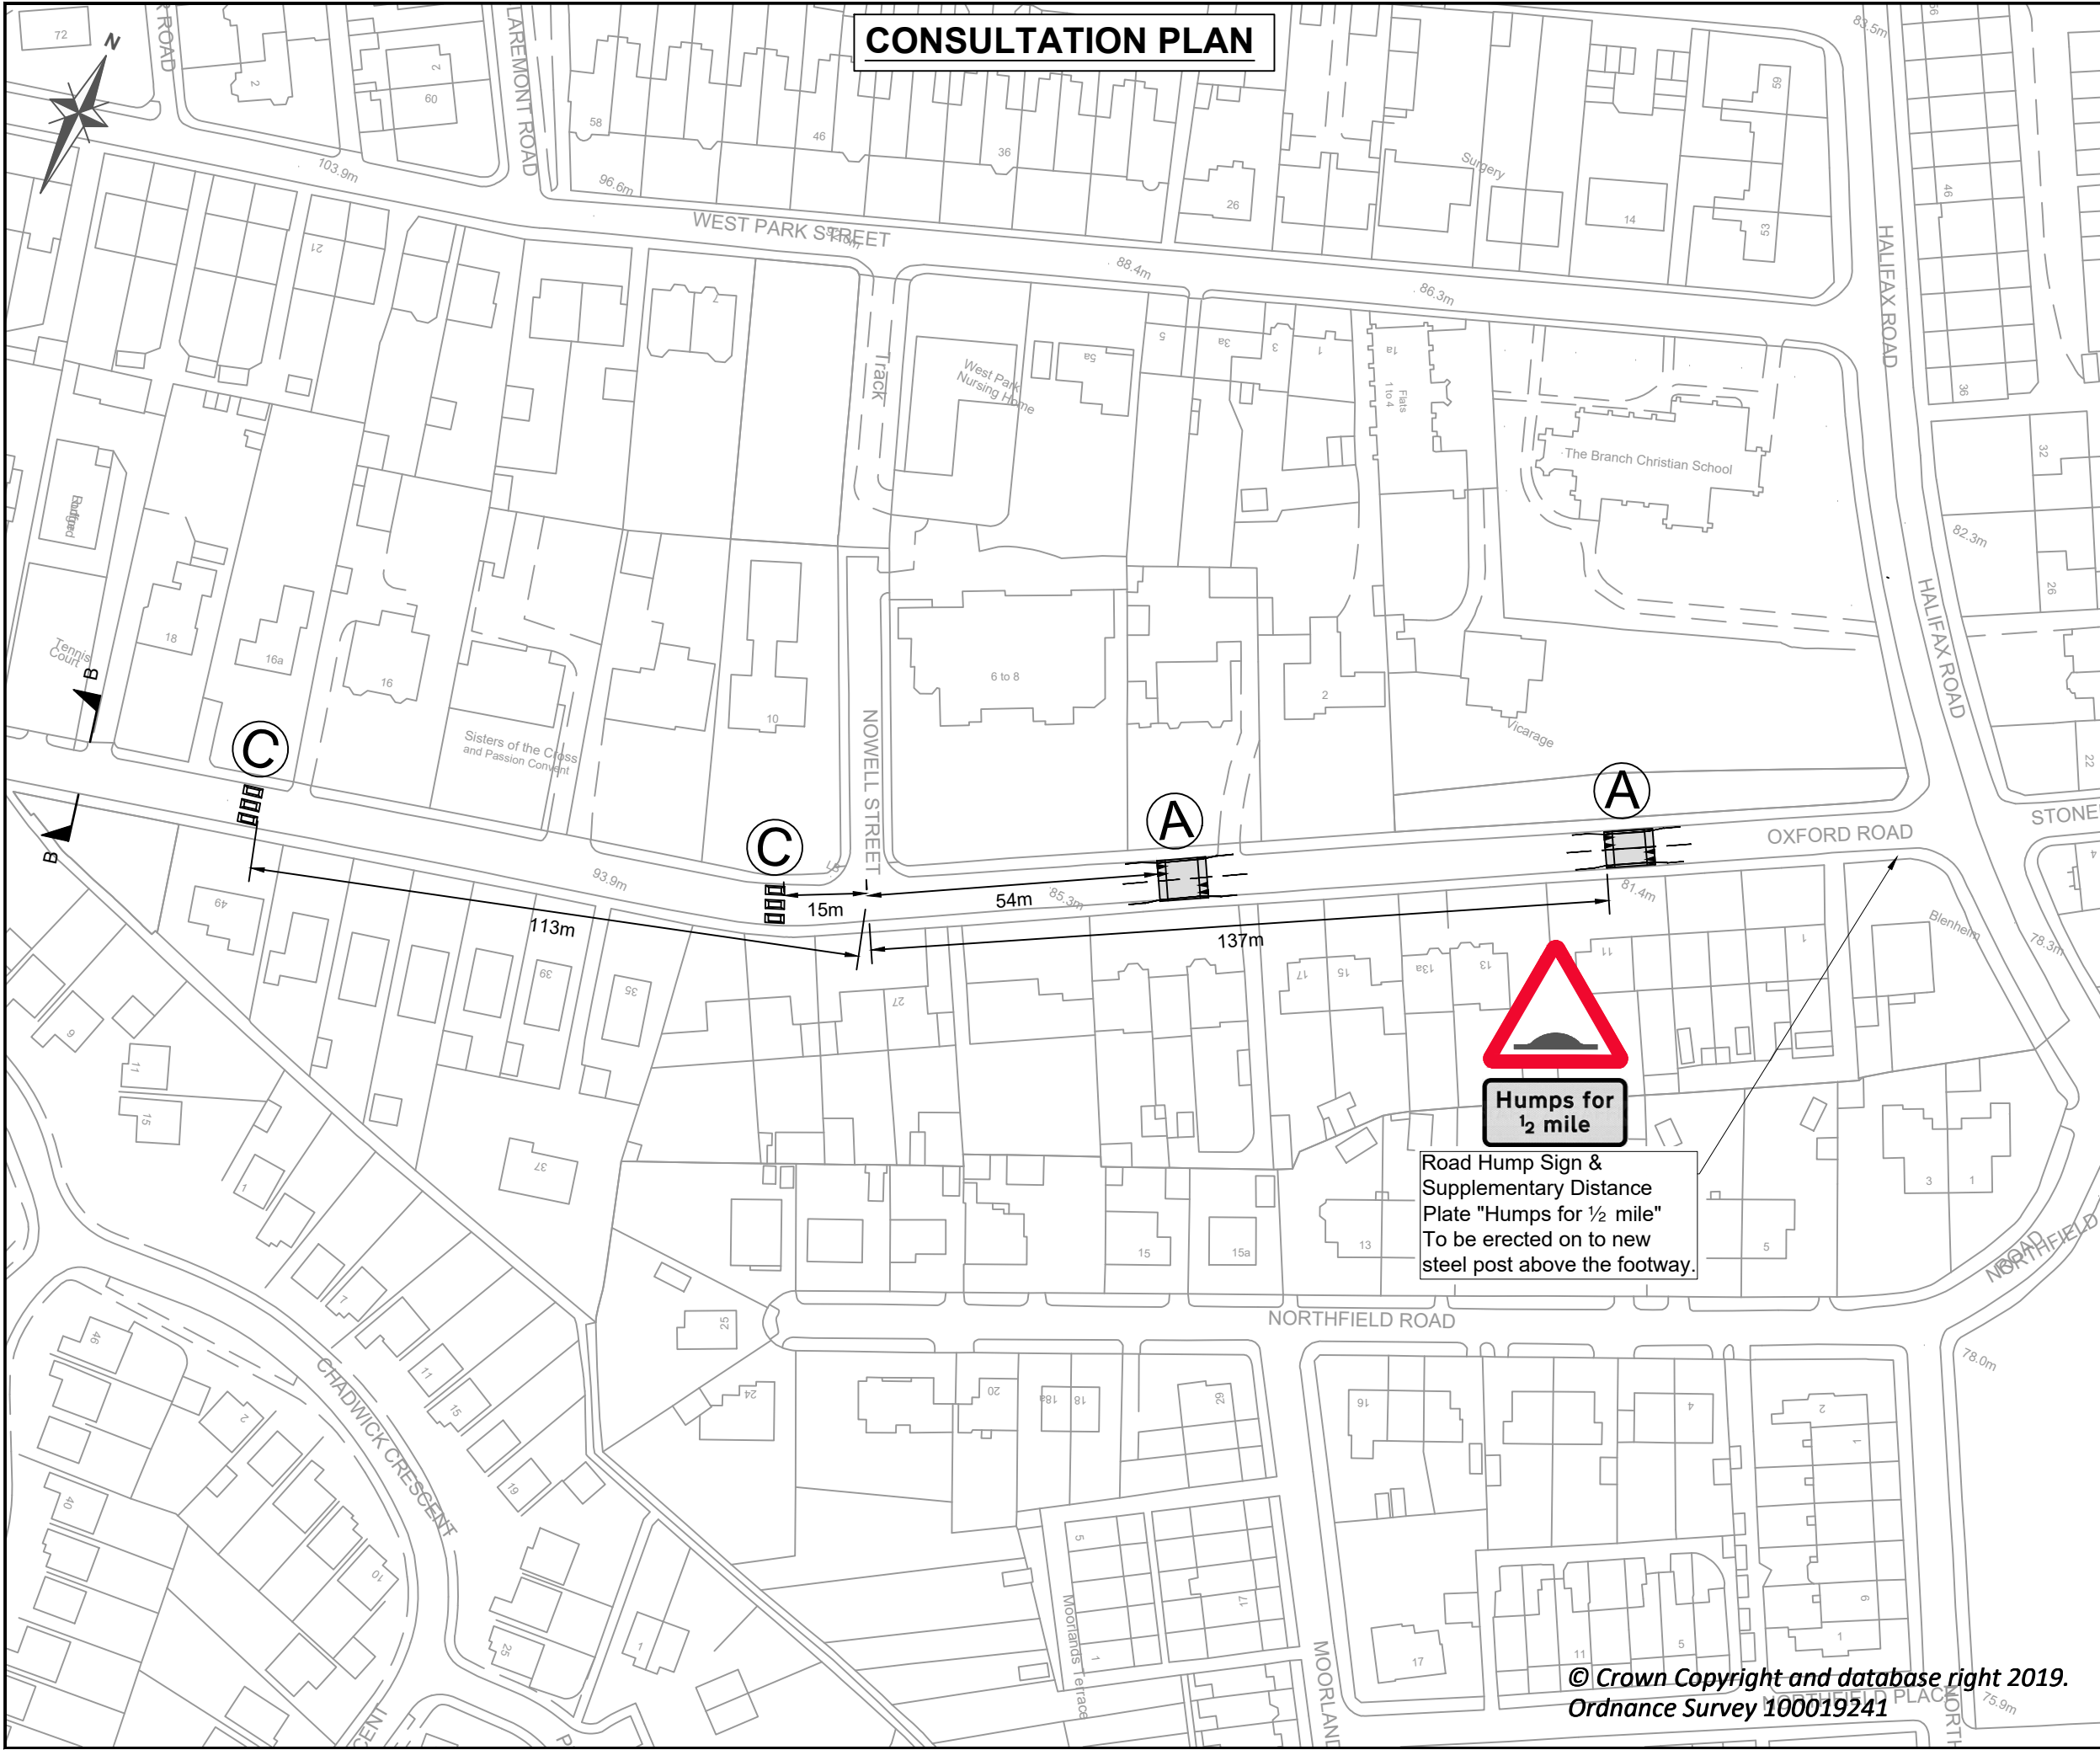

Road Hump Sign & Supplementary Distance Plate "Humps for 1/2 mile" To be erected on to new steel post above the footway.

REF.	DATE	REVISIONS
Streetscene & Housing Flint Street, Fartown Huddersfield, HD1 6LG		
SECTION ROAD SAFETY		
DRAWN I.ALI		CHECKED A.PERRY
SCALE NTS @A3	PROJECT NO. 25/65862	DATE 01/03/22
PROJECT OXFORD ROAD		
TITLE PROPOSED TRAFFIC CALMING SCHEME CONSULTATION PLAN		
DRAWING No. TF.13.200.268-CONS -03		
CAD No. SHEET 3 OF 3		