




Existing Layout - Above

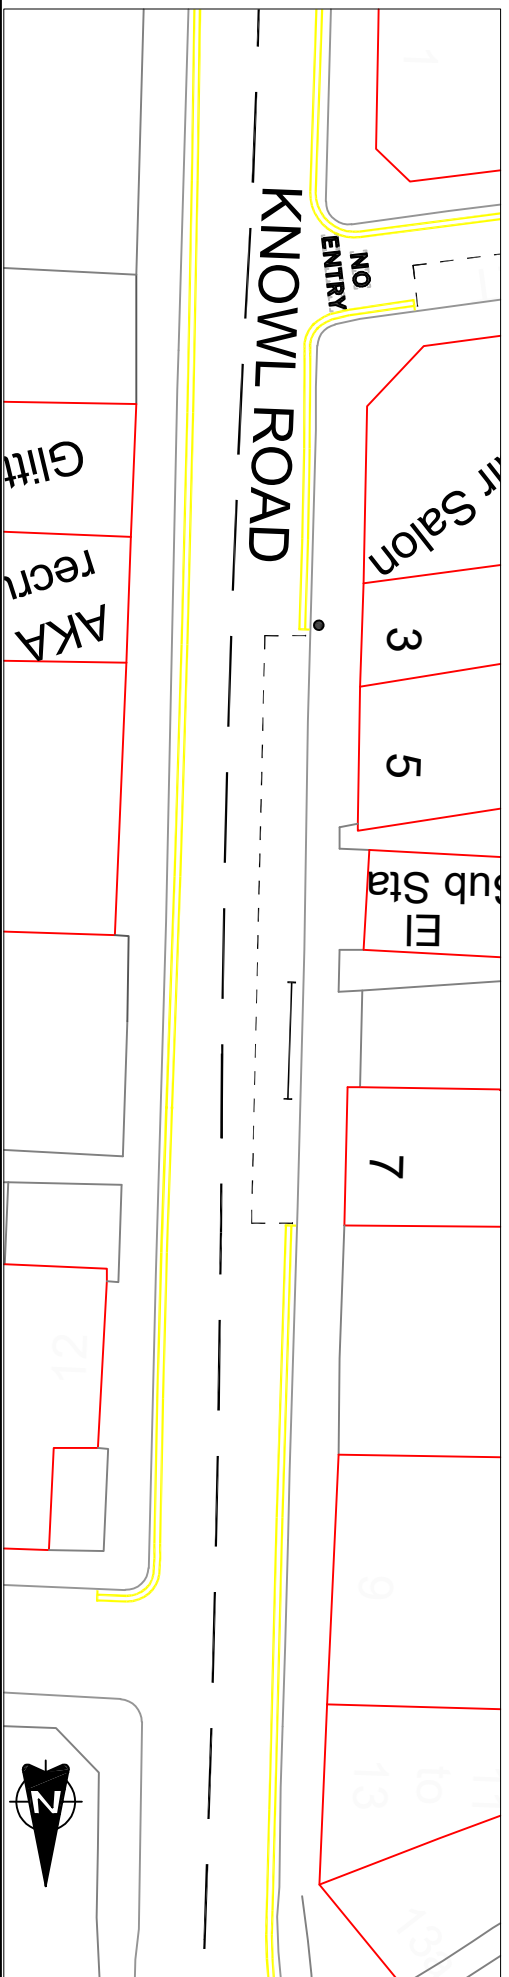

Proposed Layout - Below

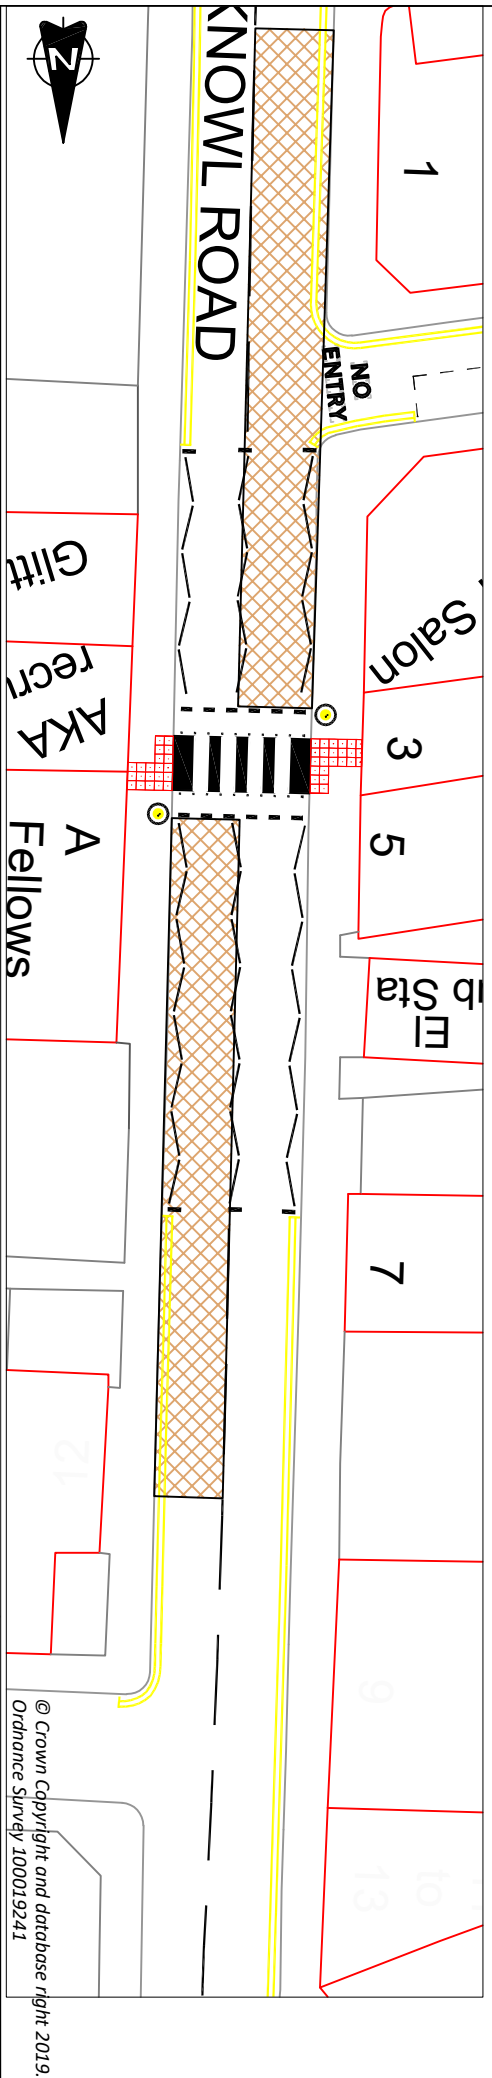

© Crown Copyright and database right 2019.
Ordnance Survey 100019241

		Project Knowl Road, Mirfield	
Streetscene & Housing Flint Street, Fartown Huddersfield, HD1 6LG		Title Proposed Zebra crossing detail and existing layout detail	
Scale NTS		Section Safety	
Drawn RAH		Date 08.06.21	
Checked		Drawing No. TF.22.200.225.007	