
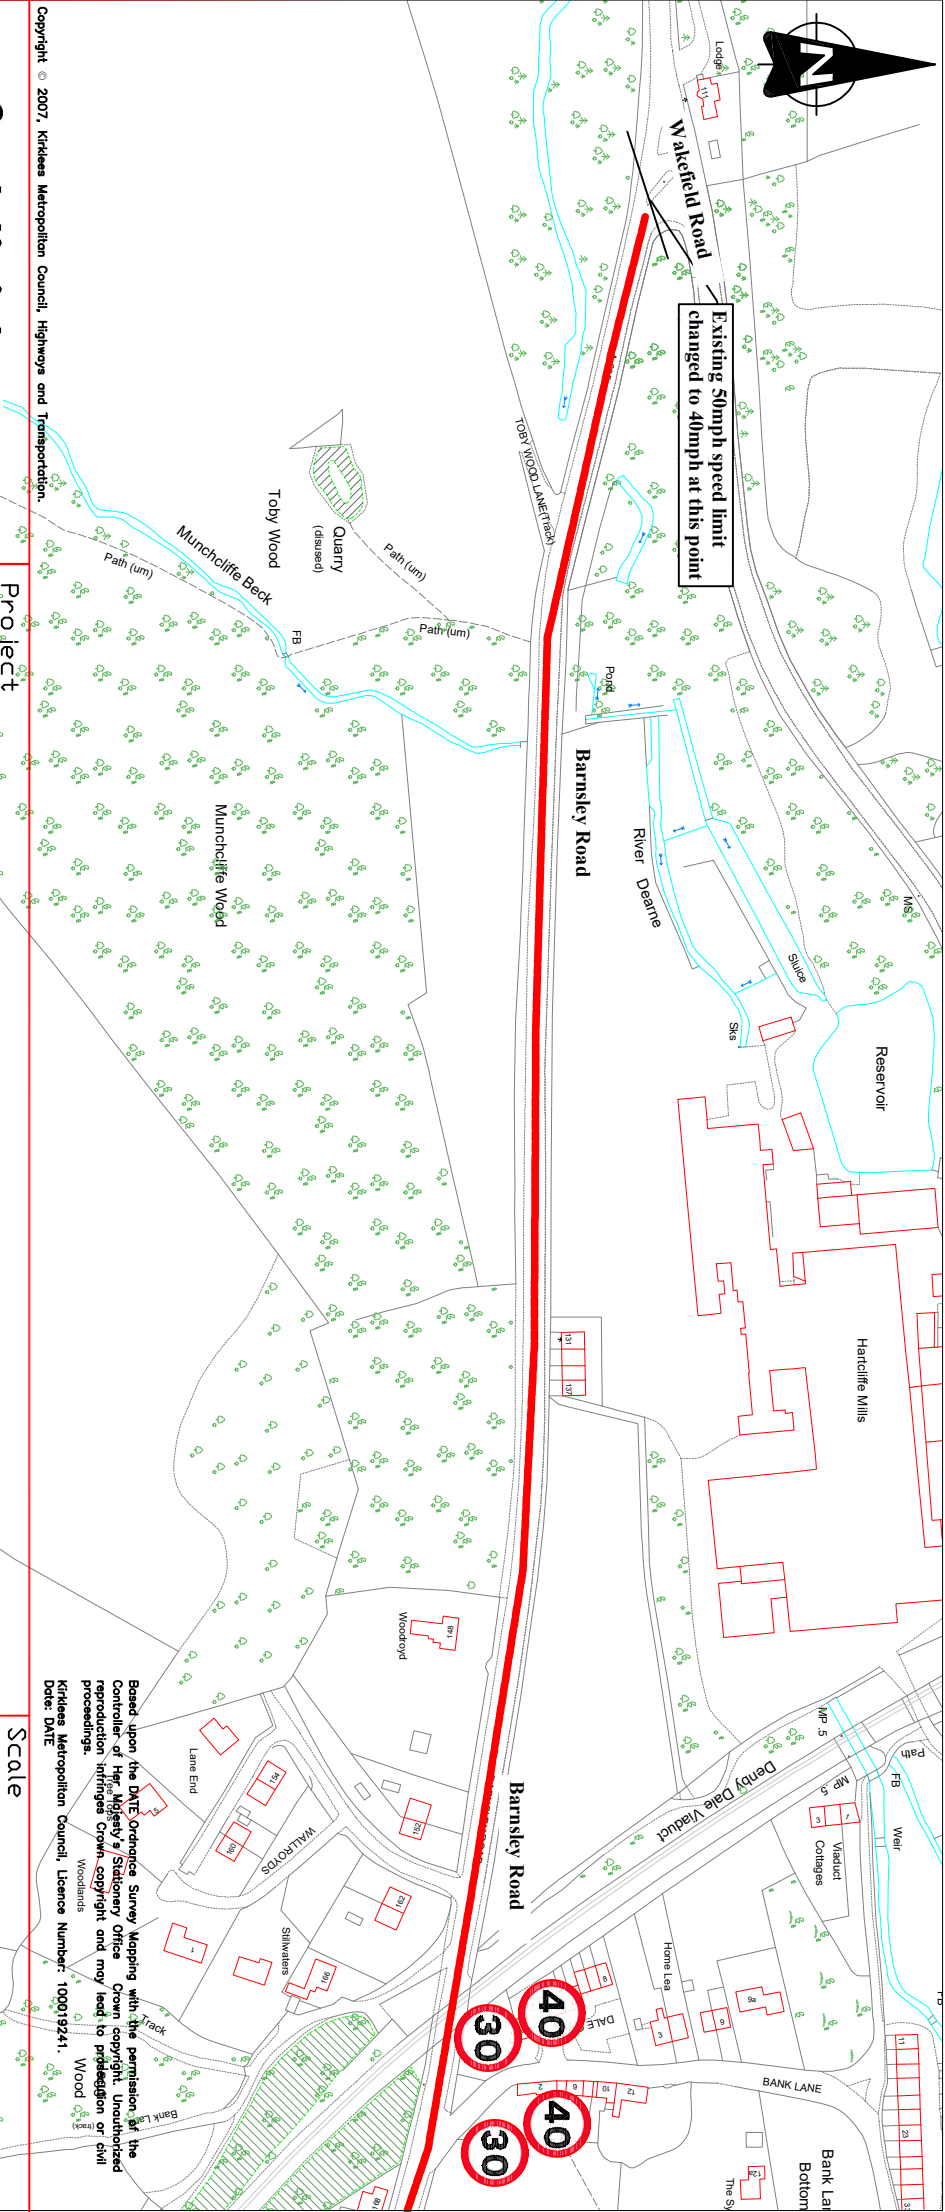
 New 40mph speed limit  
 Remaining 50mph speed limit  
 within Kirklees



**Highways & Transportation**  
 Flint Street, Fartown  
 Huddersfield, HD1 6LG

Copyright © 2007, Kirklees Metropolitan Council, Highways and Transportation.

Project	Speed Limit Change Part 1
Title	A635 Barnsley Rd, Denby Dale

Scale	NTS
Drawn	Checked
KM	CHECKED
Section	Date
SECT	07/06/22
Drawing No.	TF/18/200/298A
CADNO	

Based upon the DATE Ordnance Survey Mapping with the permission of the  
 Controller of Her Majesty's Stationery Office. Crown copyright. Unauthorized  
 reproduction infringes Crown copyright and may lead to prosecution or civil  
 proceedings.  
 Woodlands  
 Kirklees Metropolitan Council, License Number: 100019241.  
 Date: DATE