
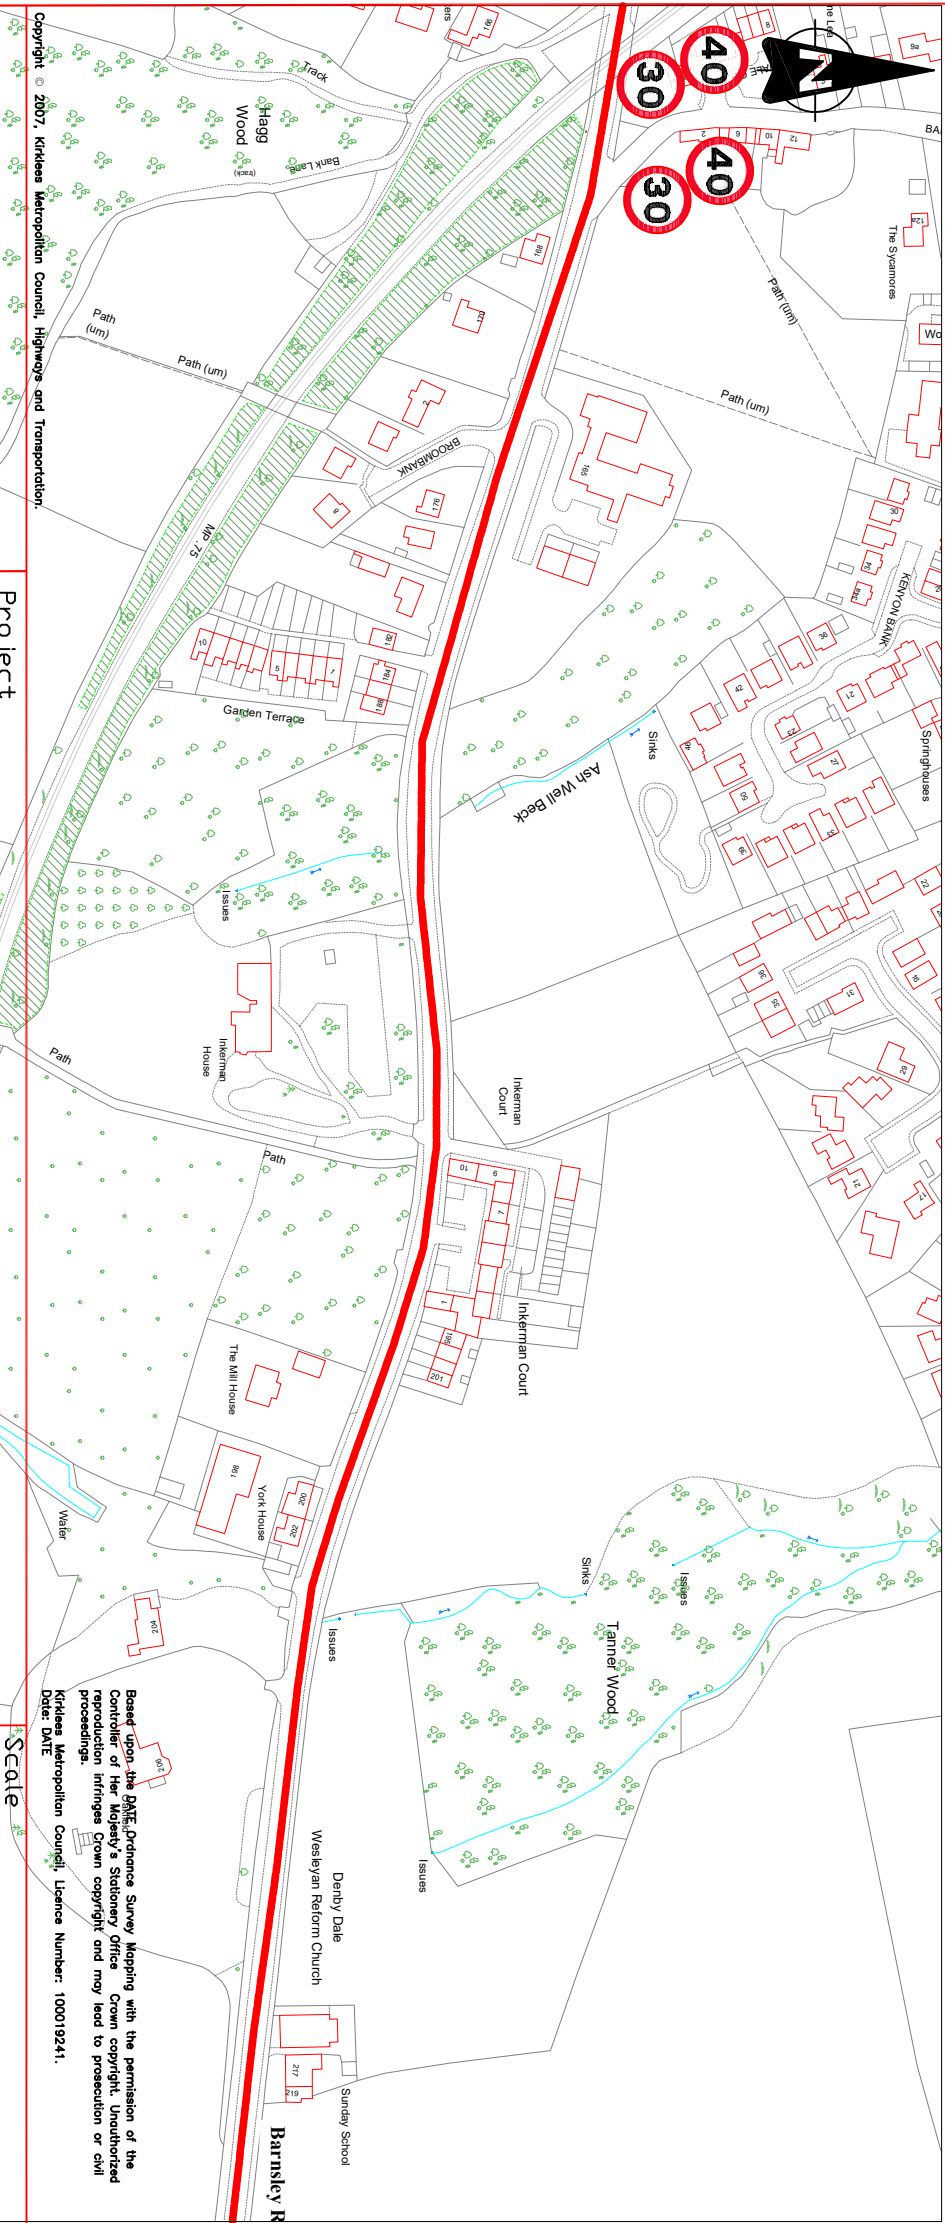
 New 40mph speed limit
 Remaining 50mph speed limit
 within Kirklees



Based upon the DATE Ordnance Survey Mapping with the permission of the
 Controller of Her Majesty's Stationery Office Crown copyright. Unauthorized
 reproduction infringes Crown copyright and may lead to prosecution or civil
 proceedings.
 Kirklees Metropolitan Council, Licence Number: 100019241.
 Date: DATE



Highways & Transportation
 Flint Street, Fartown
 Huddersfield, HD1 6LG

Project		Speed Limit Change Part 2	
Title		A635 Barnsley Rd, Denby Dale	
Drawn	KM	Checked	CHECKED
Section	SECT	Date	07/06/22
Drawing No.		TF/18/200/298B	
CADNO			

NTS
 Scale

Copyright © 2017, Kirklees Metropolitan Council, Highways and Transportation.