




New 40mph speed limit



Remaining 50mph speed limit within Kirklees

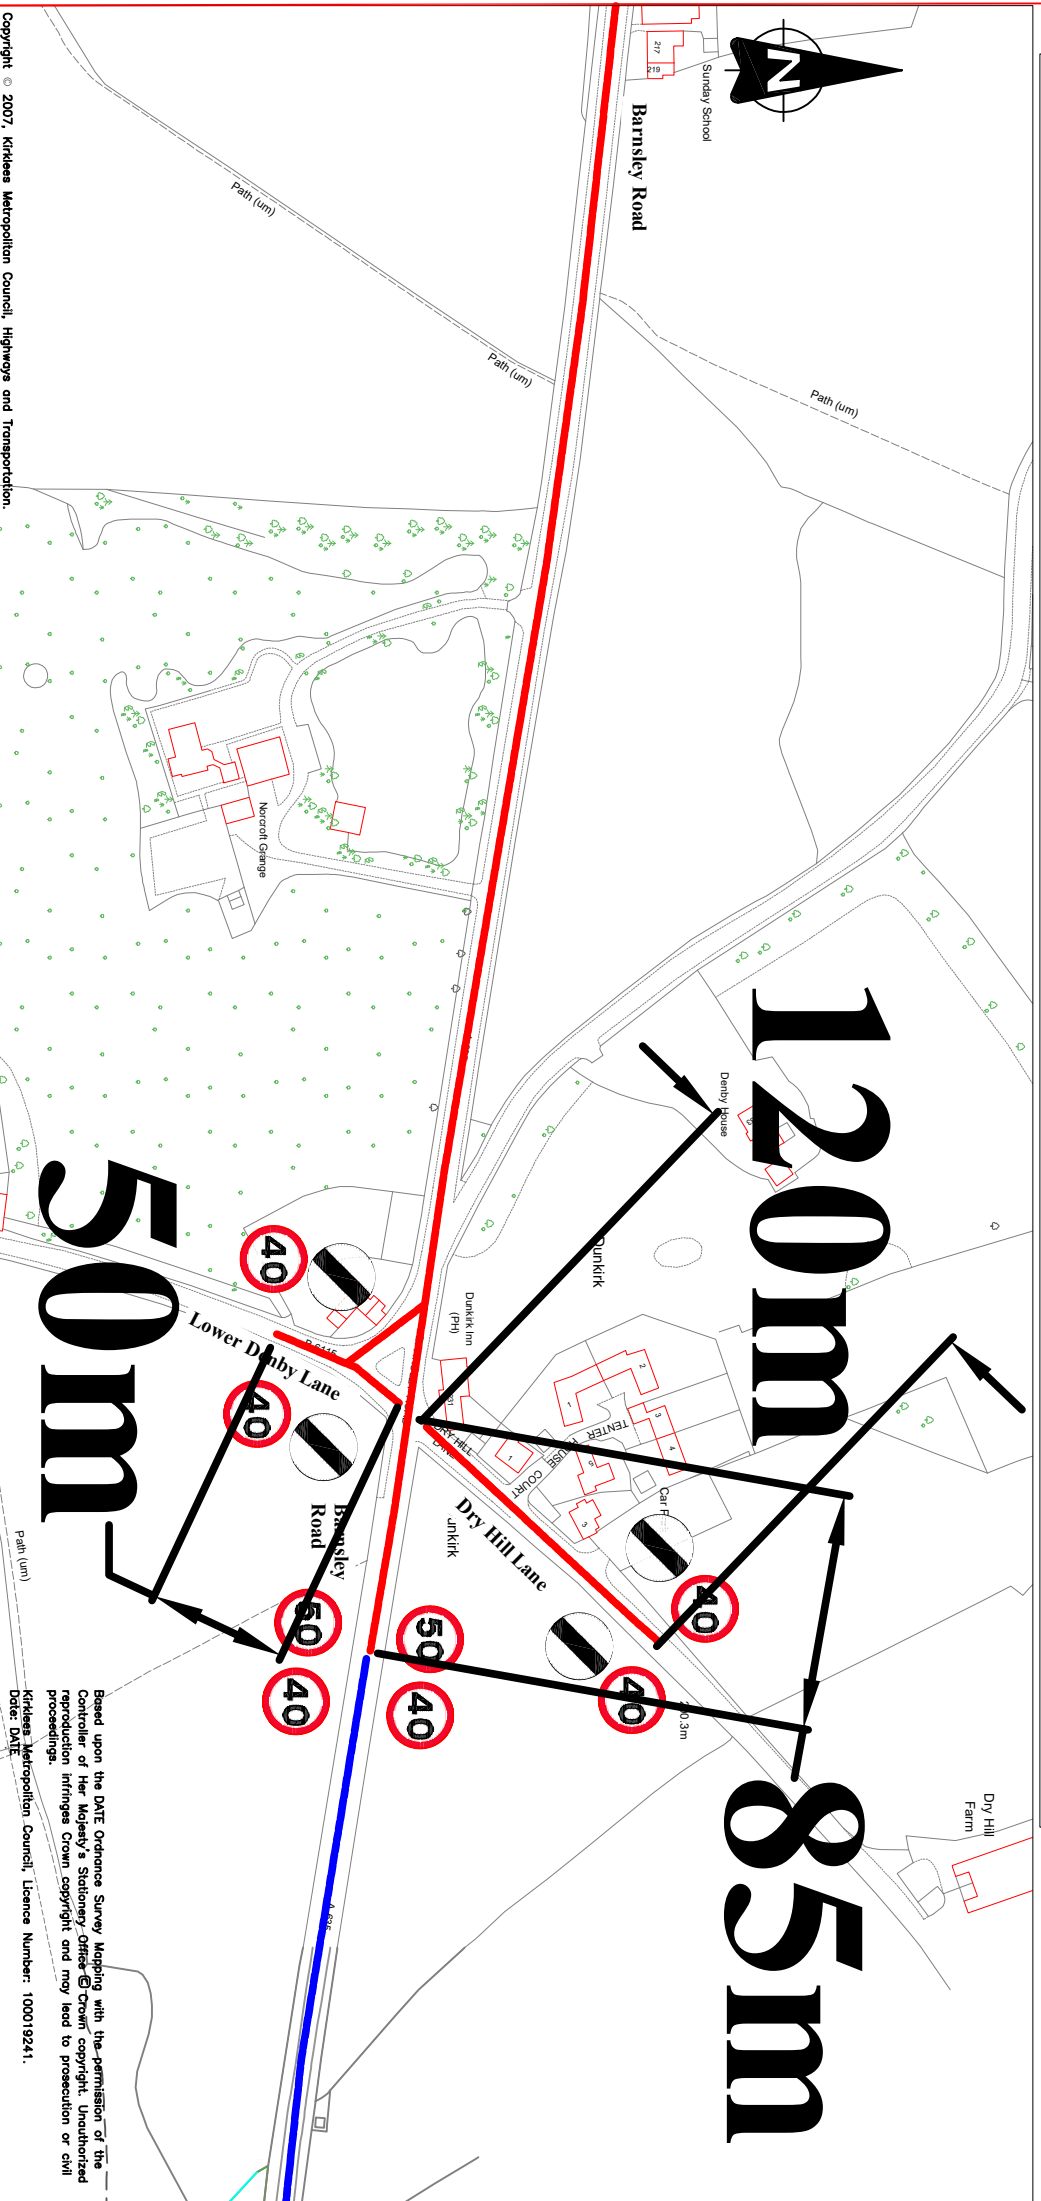

Based upon the DATE Ordnance Survey Mapping with the permission of the Controller of Her Majesty's Stationery Office © Crown copyright. Unauthorized reproduction infringes Crown copyright and may lead to prosecution or civil proceedings.
 Date: DATE
 Kirklees Metropolitan Council, Licence Number: 100019241.



Highways & Transportation
 Flint Street, Fartown
 Huddersfield, HD1 6LG

Project		Speed Limit Change Part 3	
Title		A635 Barnsley Rd, Denby Dale	
Scale	NTS		
Drawn	KM	Checked	CHECKED
Section	SECT	Date	07/06/22
Drawing No.	TF/18/200/298C		
CADNO			