



**Proposed No waiting  
at any time restrictions**

**Proposed No waiting**

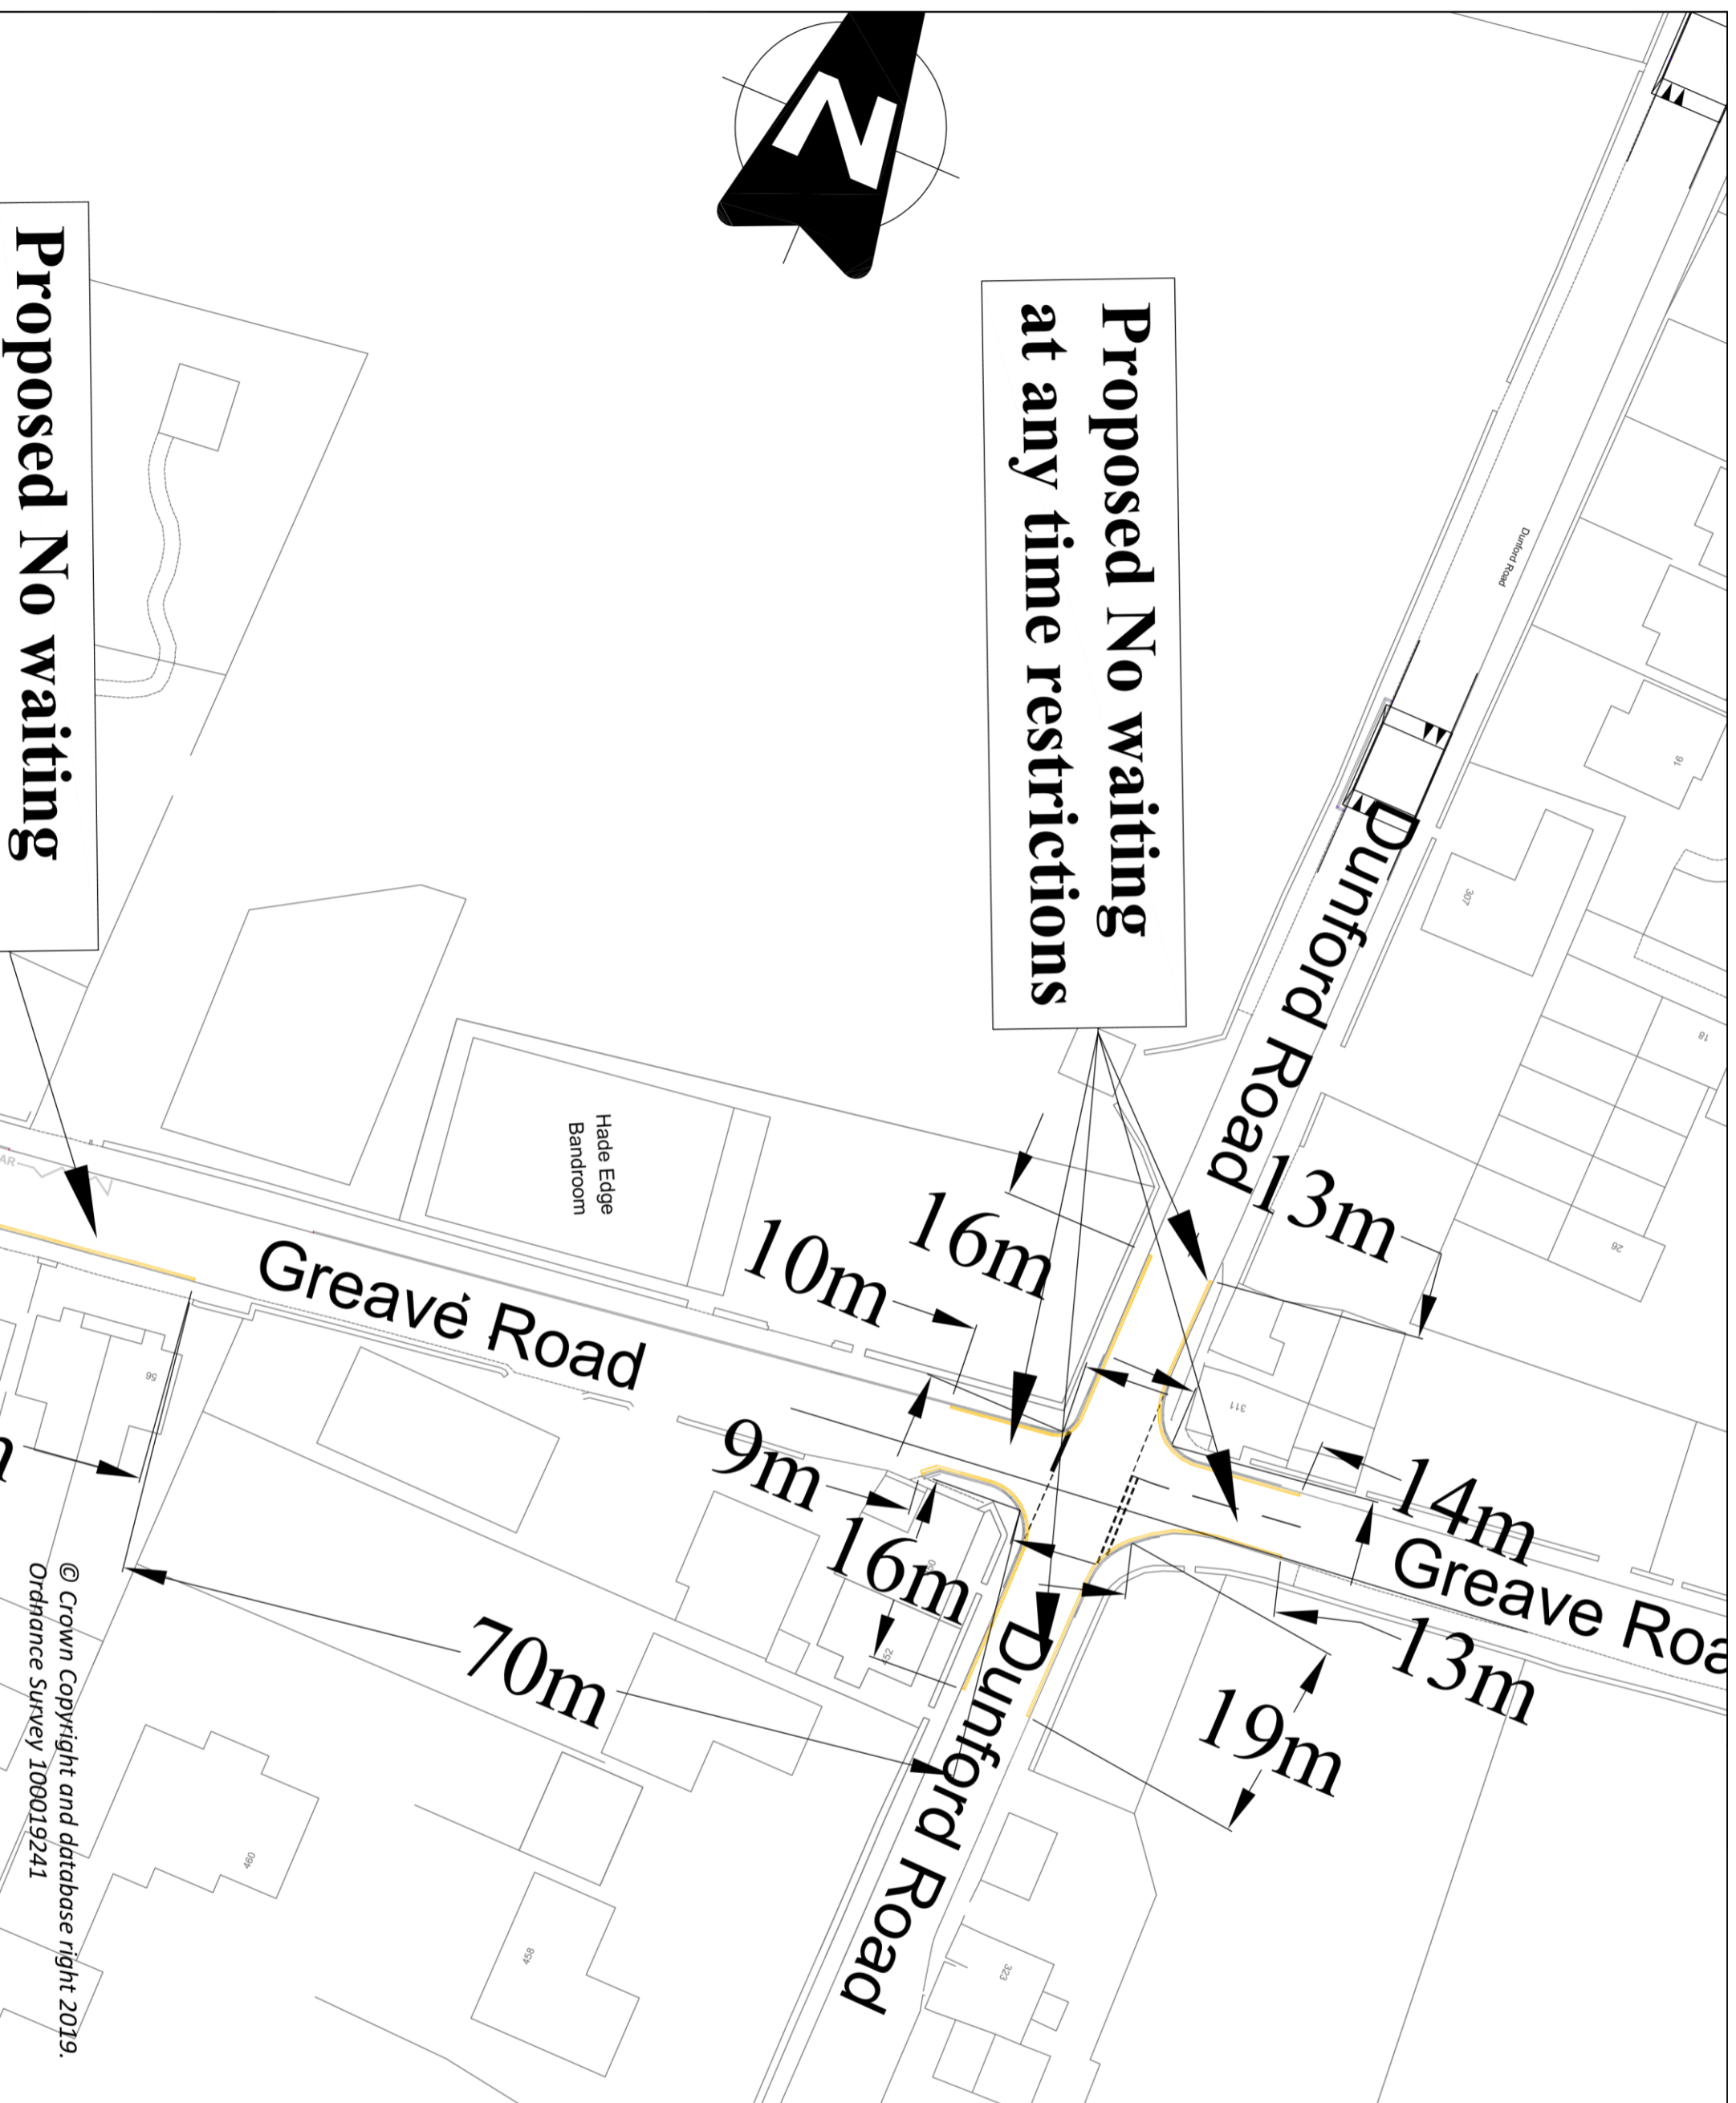

© Crown Copyright and database right 2019.  
Ordnance Survey 100019241

 <b>Kirklees</b> COUNCIL			
<b>Streetscene &amp; Housing</b> Flint Street, Fartown Huddersfield, HD1 6LG			
SECTION	Highway Safety		
DRAWN	KM	CHECKED	KN
SCALE	N.T.S.	PROJECT NO.	DATE
		50-61698	APR 23
PROJECT	No waiting at any time restrictions		
TITLE	Dunford Road Hade Edge Sheet 2 of 4		
DRAWING No.	HS-50-61698-PC-WP1.1		
CAD No.			
REF. DATE	REVISIONS		