


**Proposed No waiting  
at any time restrictions**

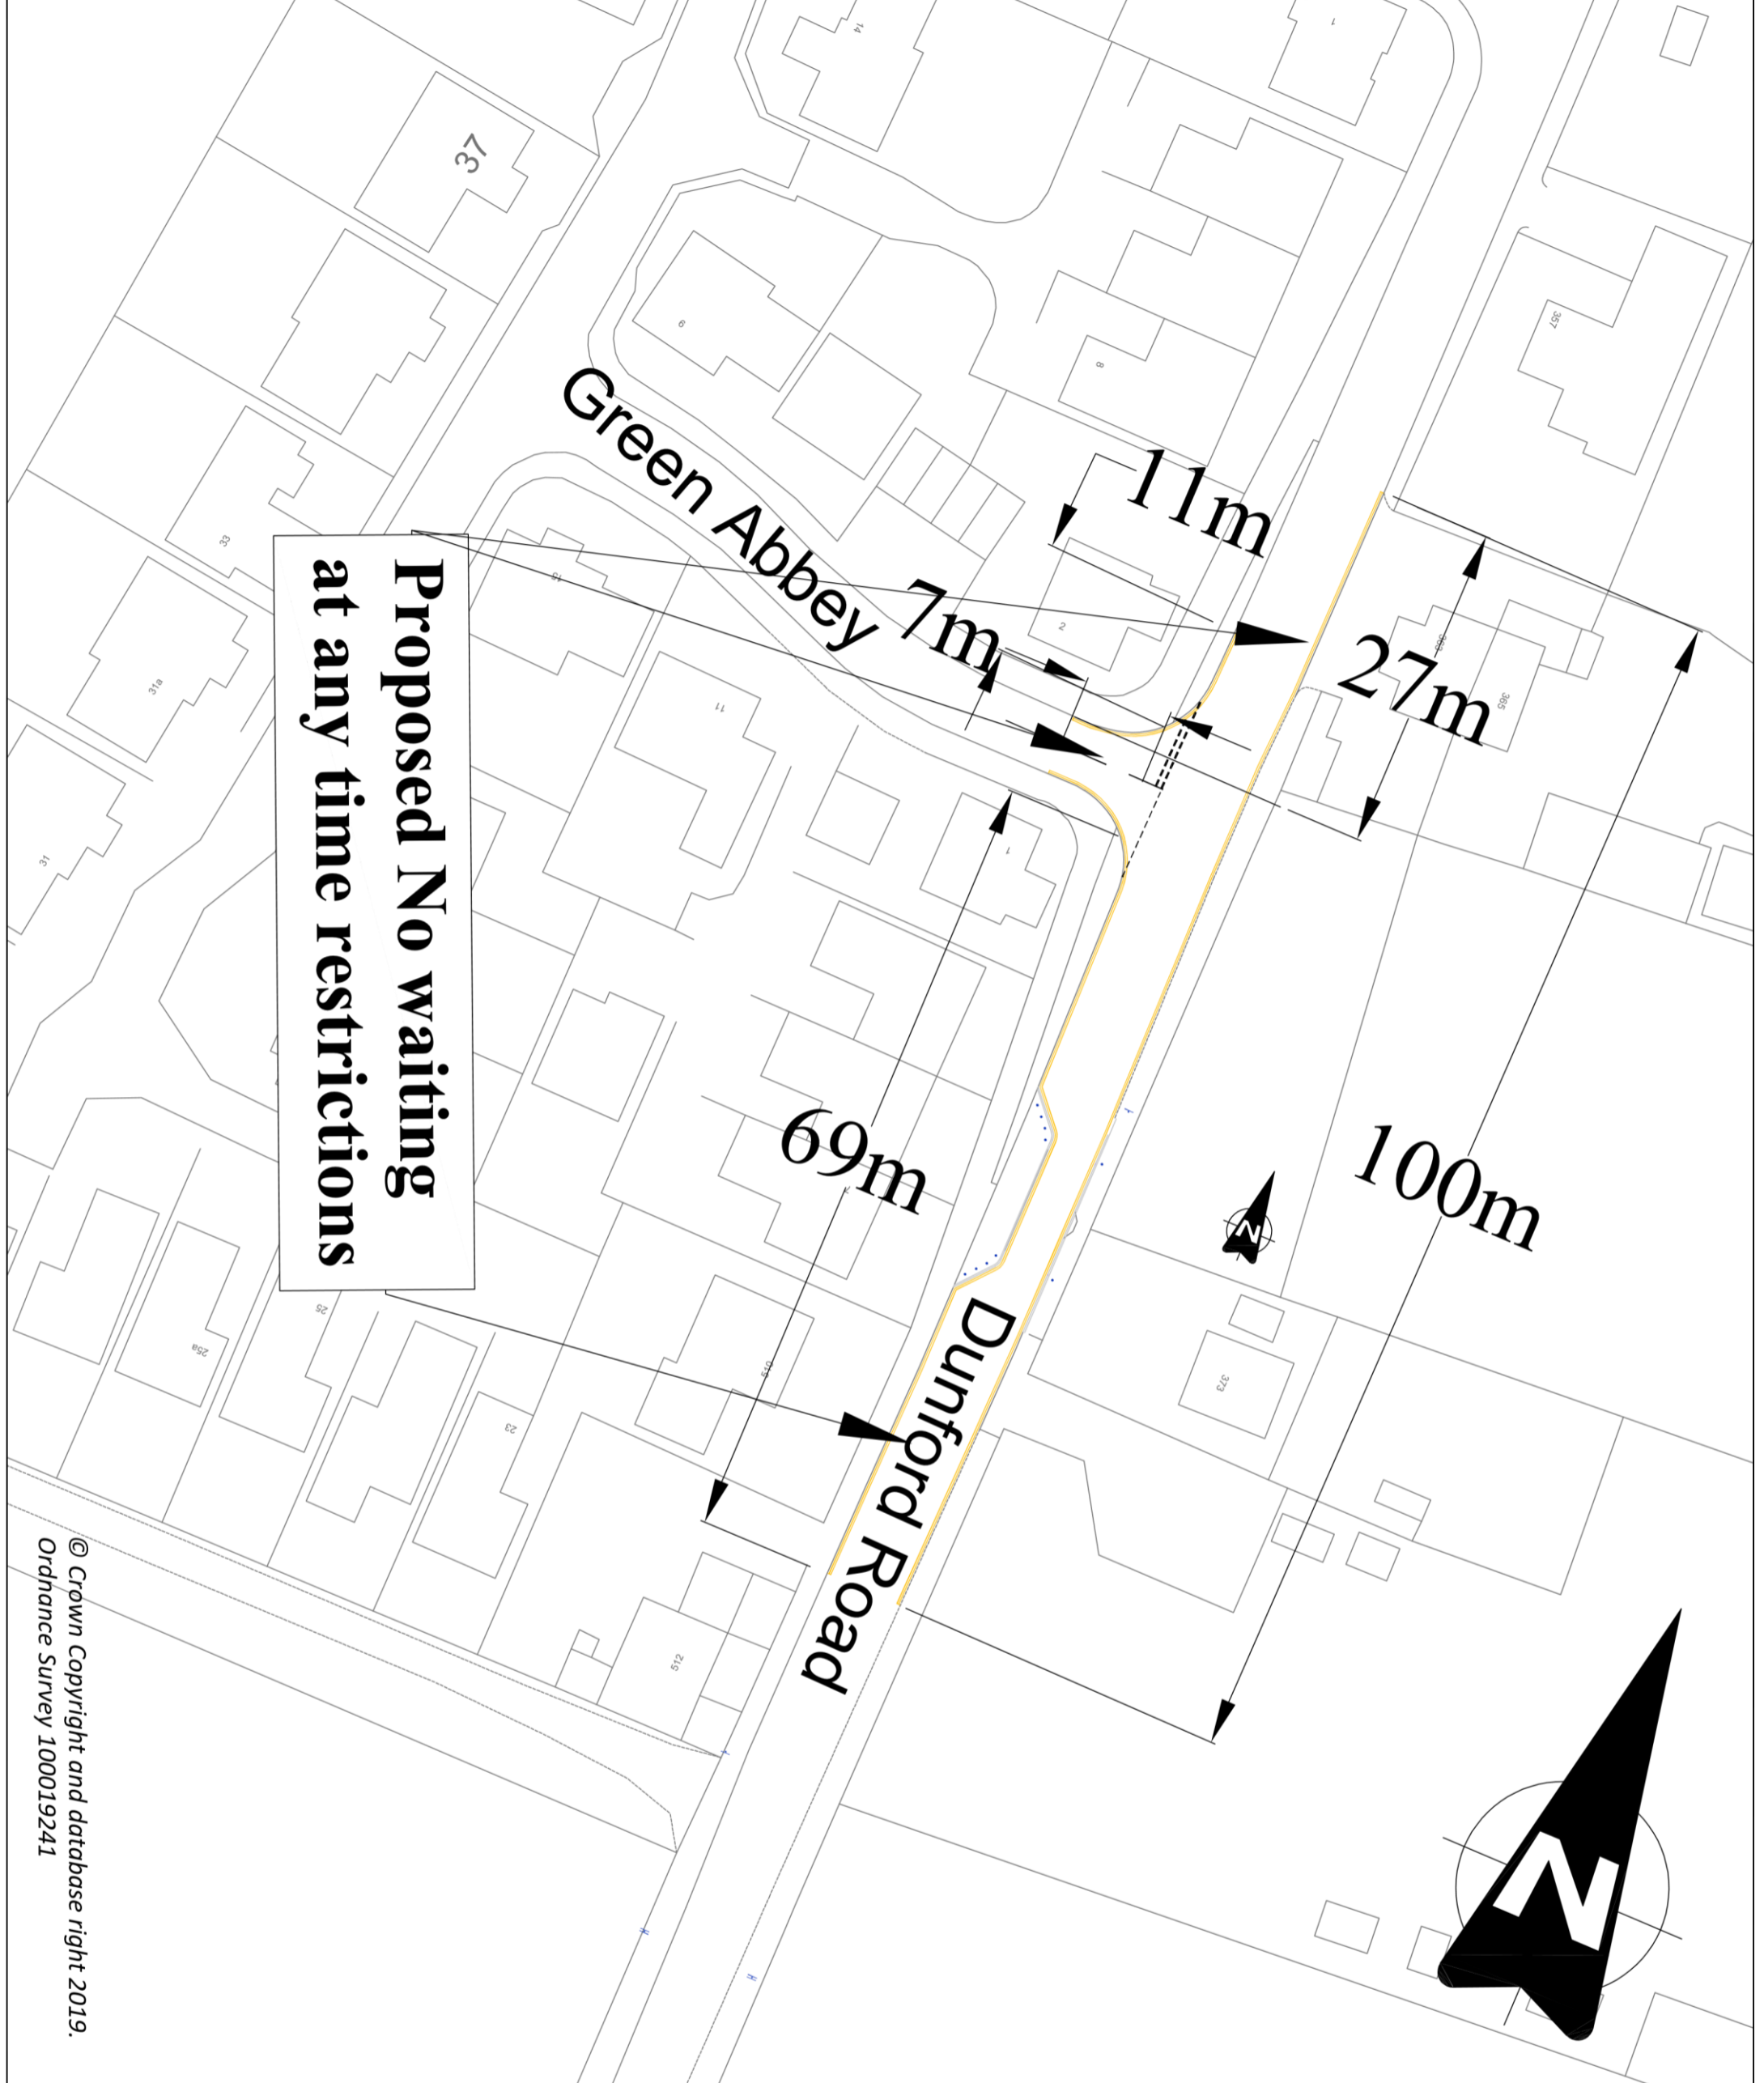

© Crown Copyright and database right 2019.  
Ordnance Survey 100019241

REF.	DATE	REVISIONS



**Streetscene & Housing**  
Flint Street, Fartown  
Huddersfield, HD1 6LG

SECTION Highway Safety		
DRAWN	KM	CHECKED KN
SCALE N.T.S.	PROJECT NO. 50-61698	DATE APR 23

PROJECT  
No waiting at any time  
restrictions

TITLE
Dunford Road
Hade Edge
Sheet 3 of 4

DRAWING No.	HS-50-61698-PC-WP1.1
CAD No.	