


at any time restrictions

**Proposed No waiting
at any time restrictions**

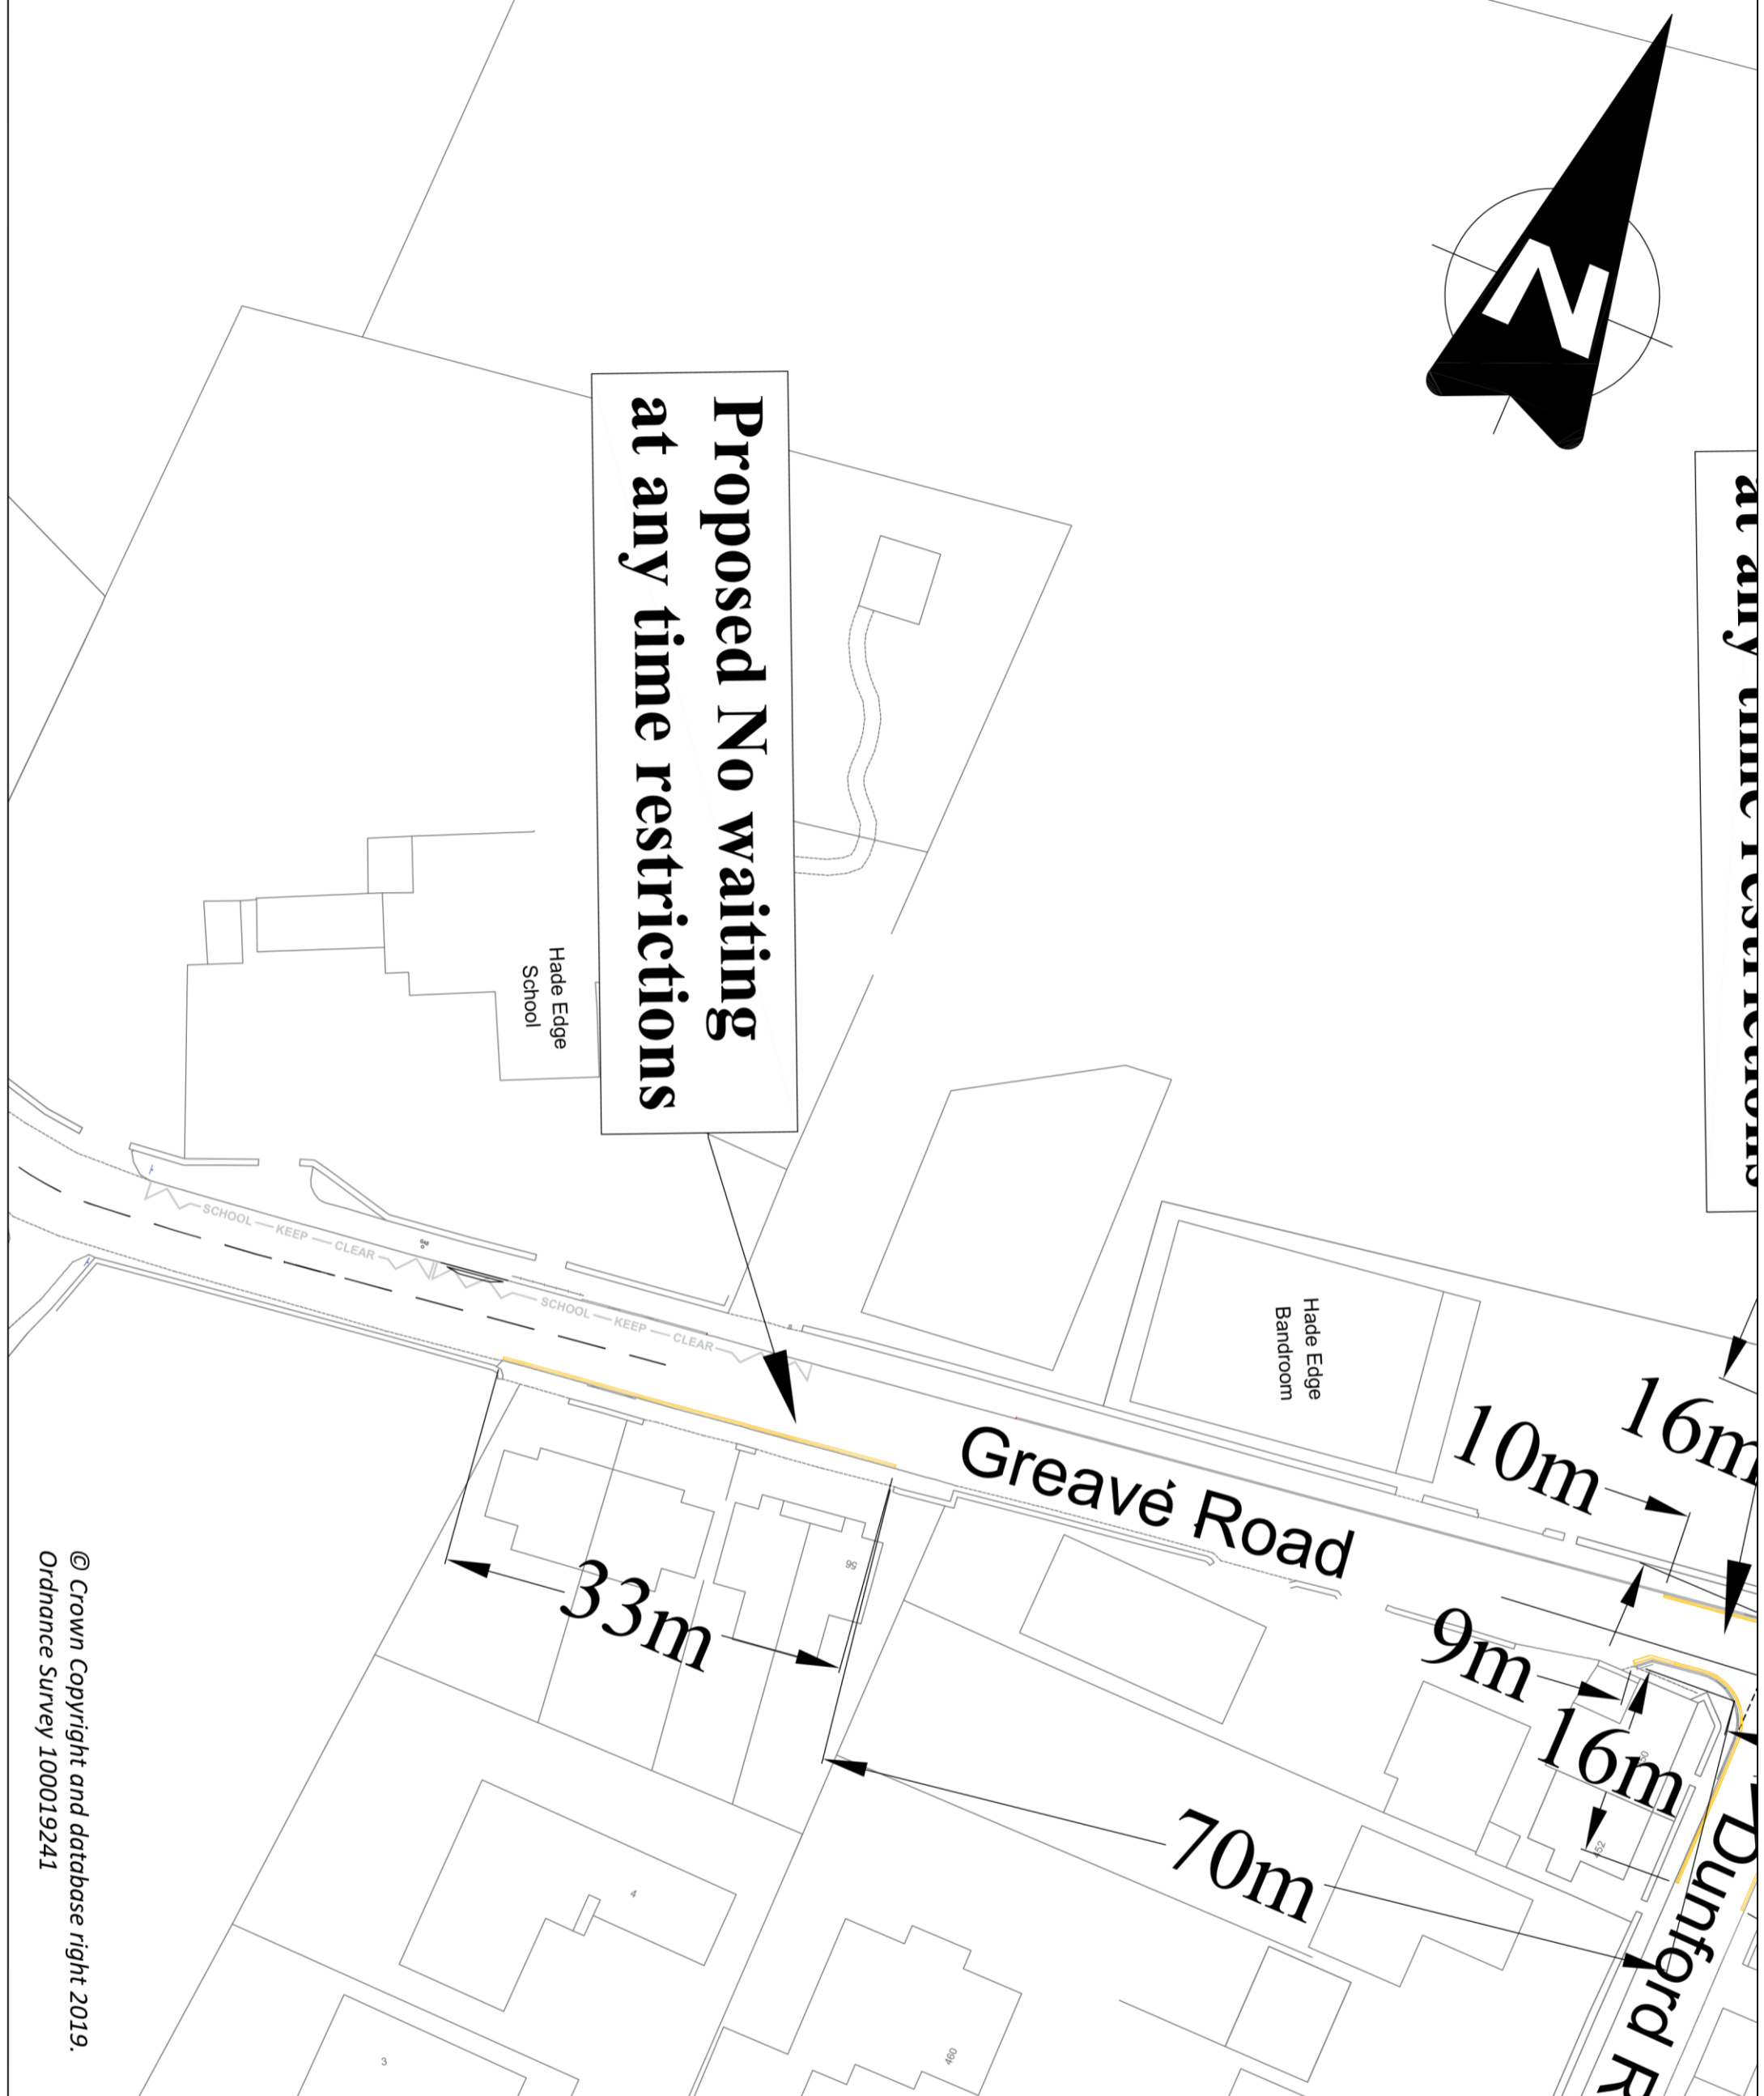

© Crown Copyright and database right 2019.
Ordnance Survey 100019241

<p>Kirklees COUNCIL</p>	
<p>Streetscene & Housing Flint Street, Fartown Huddersfield, HD1 6LG</p>	
SECTION	Highway Safety
DRAWN	KM
CHECKED	KN
SCALE	N.T.S.
PROJECT NO.	50-61698
DATE	APR 23
PROJECT	No waiting at any time restrictions
TITLE	Dunford Road Hade Edge Sheet 4 of 4
DRAWING No.	HS-50-61698-PC-WP1.1
CAD No.	