

Static Order Guide

Map page indicator

Shows current map number against total and indicates if the legend is split over multiple pages eg. 2a, 2b, 2c

Change type

Indicates whether restrictions have been Added, Modified or Removed

Coloured spots


Restrictions with the same attributes are marked with a lettered spot

Restriction icons

- ⌚ Min stay
- ⌚ Max stay
- 🚫 No return
- 🕒 Tariff hours
- 📅 Up to
- 🛢 Fuel surcharge
- 📅 Event day
- 📍 Emissions pricing

Restriction durations

Where no months or days are specified, restrictions apply all year and all week

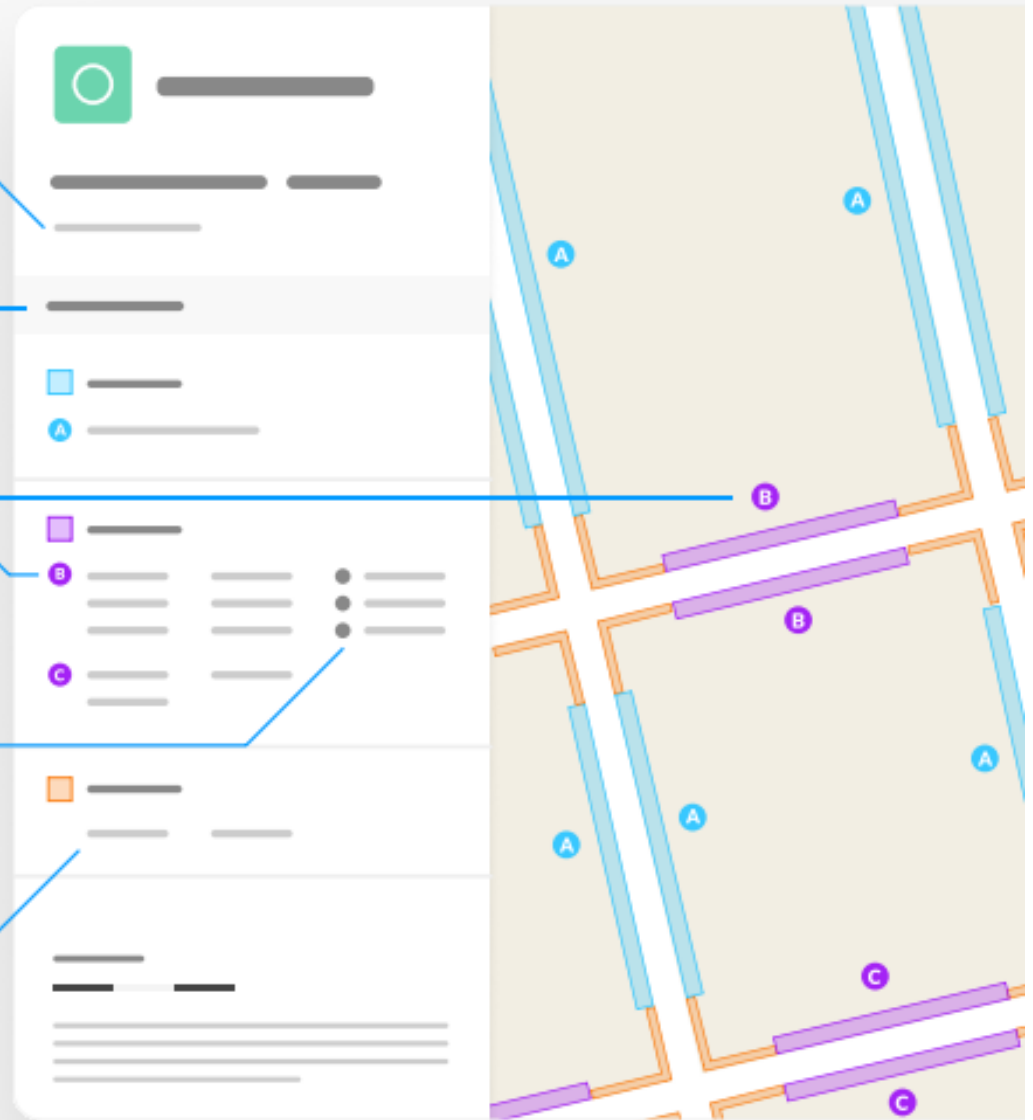


Amendment No 7 2024 - Church Street Bridge
Street Platt Lane London Road New Street Spa
Fields Slaithwaite

Map 1 of 4

Added

- No waiting at any time
- At all times

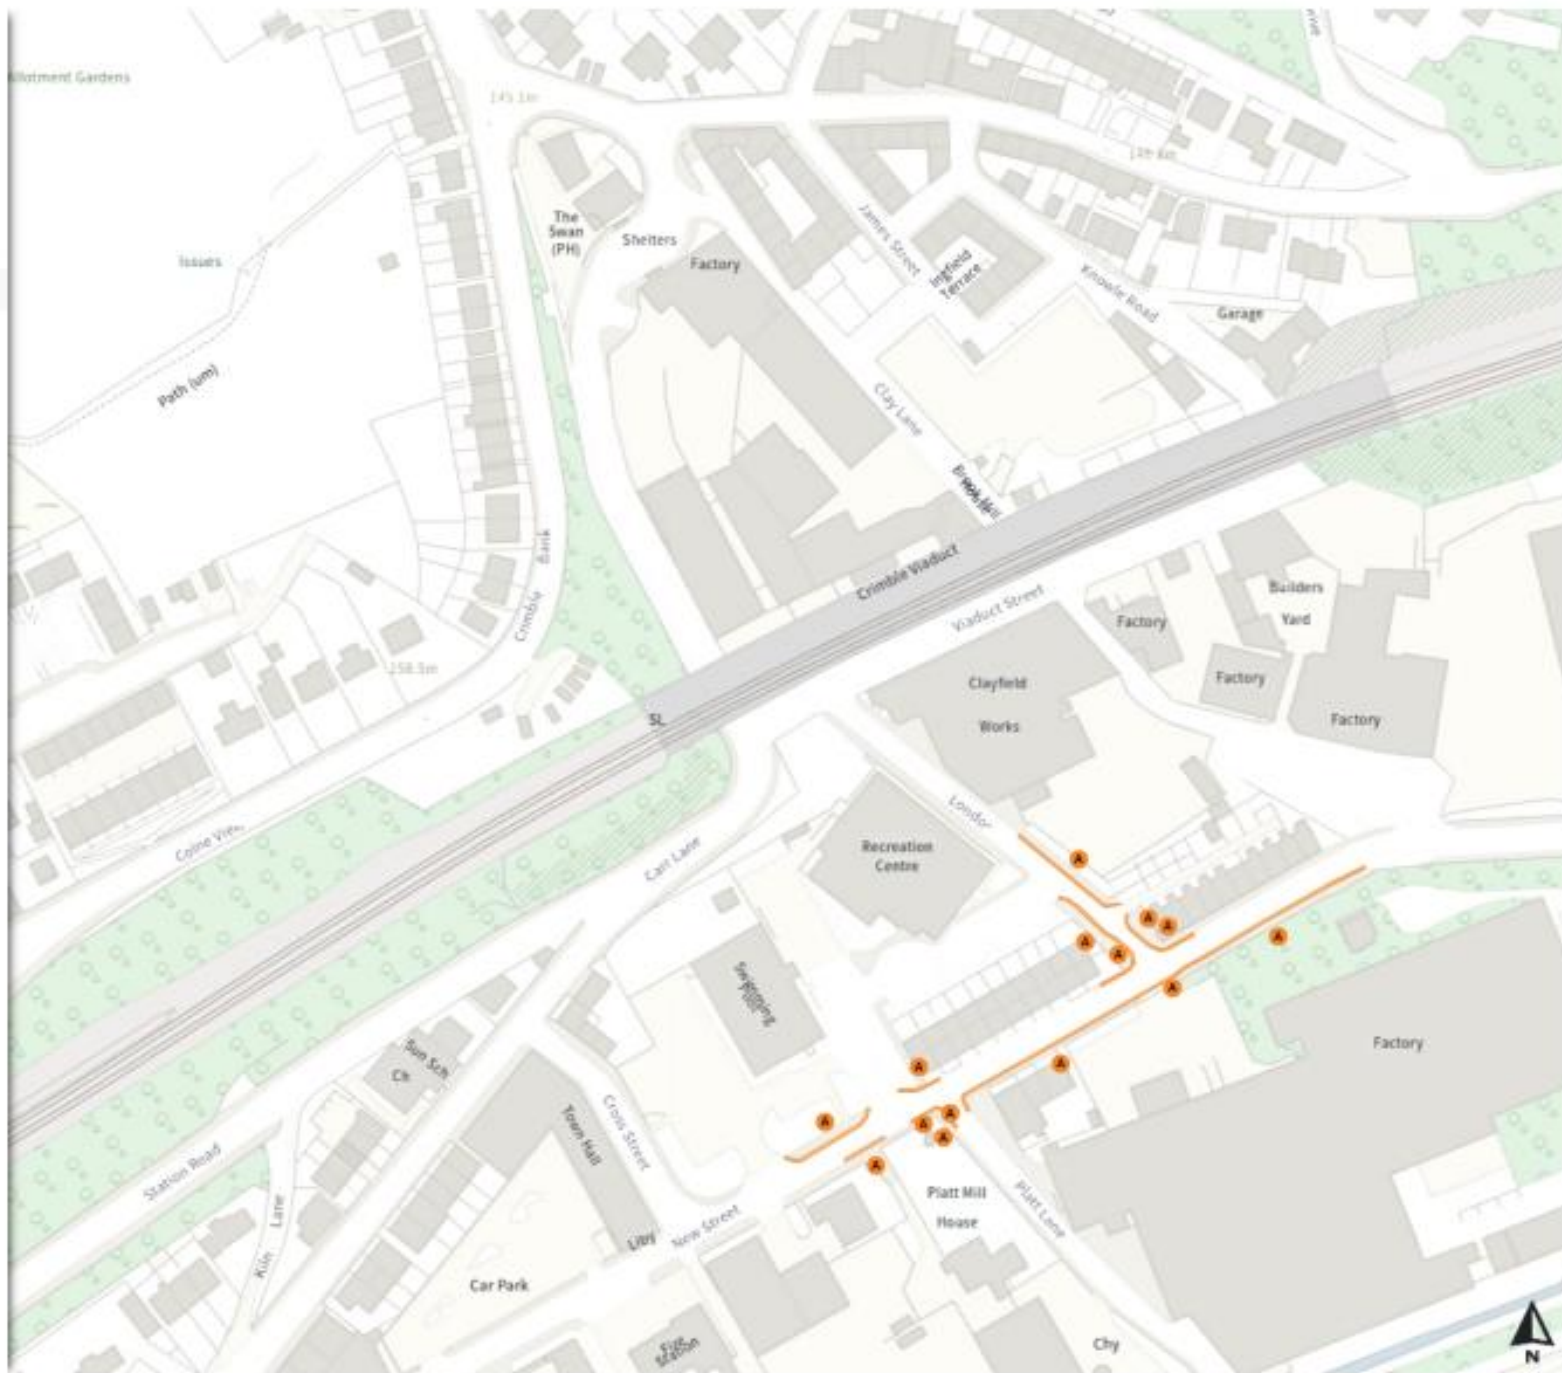

Scale: 1:1250

North-West: 408006.796, 414507.093
South-East: 408450.93, 414146.778

© Crown copyright and database rights 2024 Ordnance Survey.
You are not permitted to copy, sell, loan, distribute or sell any of this
data to third parties in any form. Licence number AC0000851069



Amendment No 7 2024 - Church Street Bridge
Street Platt Lane London Road New Street Spa
Fields Slaithwaite

Map 2 of 4

Added

- No waiting at any time
- At all times



0 20 40 60m

Scale: 1:1250

North-West: 408446.921, 414507.806
South-East: 408861.069, 414147.522

© Crown copyright and database rights 2024 Ordnance Survey.
You are not permitted to copy, sub-license, distribute or sell any of this
data to third parties in any form. Licence number AC0000851069

**Amendment No 7 2024 - Church Street Bridge
Street Platt Lane London Road New Street Spa
Fields Slaithwaite**

Map 3a of 4

Added

No waiting at any time

At all times

Permit holders parking place

At all times

Shared

No waiting at any time

At all times

No loading at any time

At all times

Shared

Free parking place

08:00-18:00 4h 1h

Permit holders parking place

At all times

Shared

No waiting at any time

At all times

No loading

07:00-10:00 16:00-19:00

0 20 40 60m


Scale: 1:1250

North-West: 407672.831, 414146.65

South-East: 408086.971, 413788.27

© Crown copyright and database rights 2024 Ordnance Survey.

You are not permitted to copy, sub-license, distribute or sell any of this data to third parties in any form. Licence number AC0000651069.

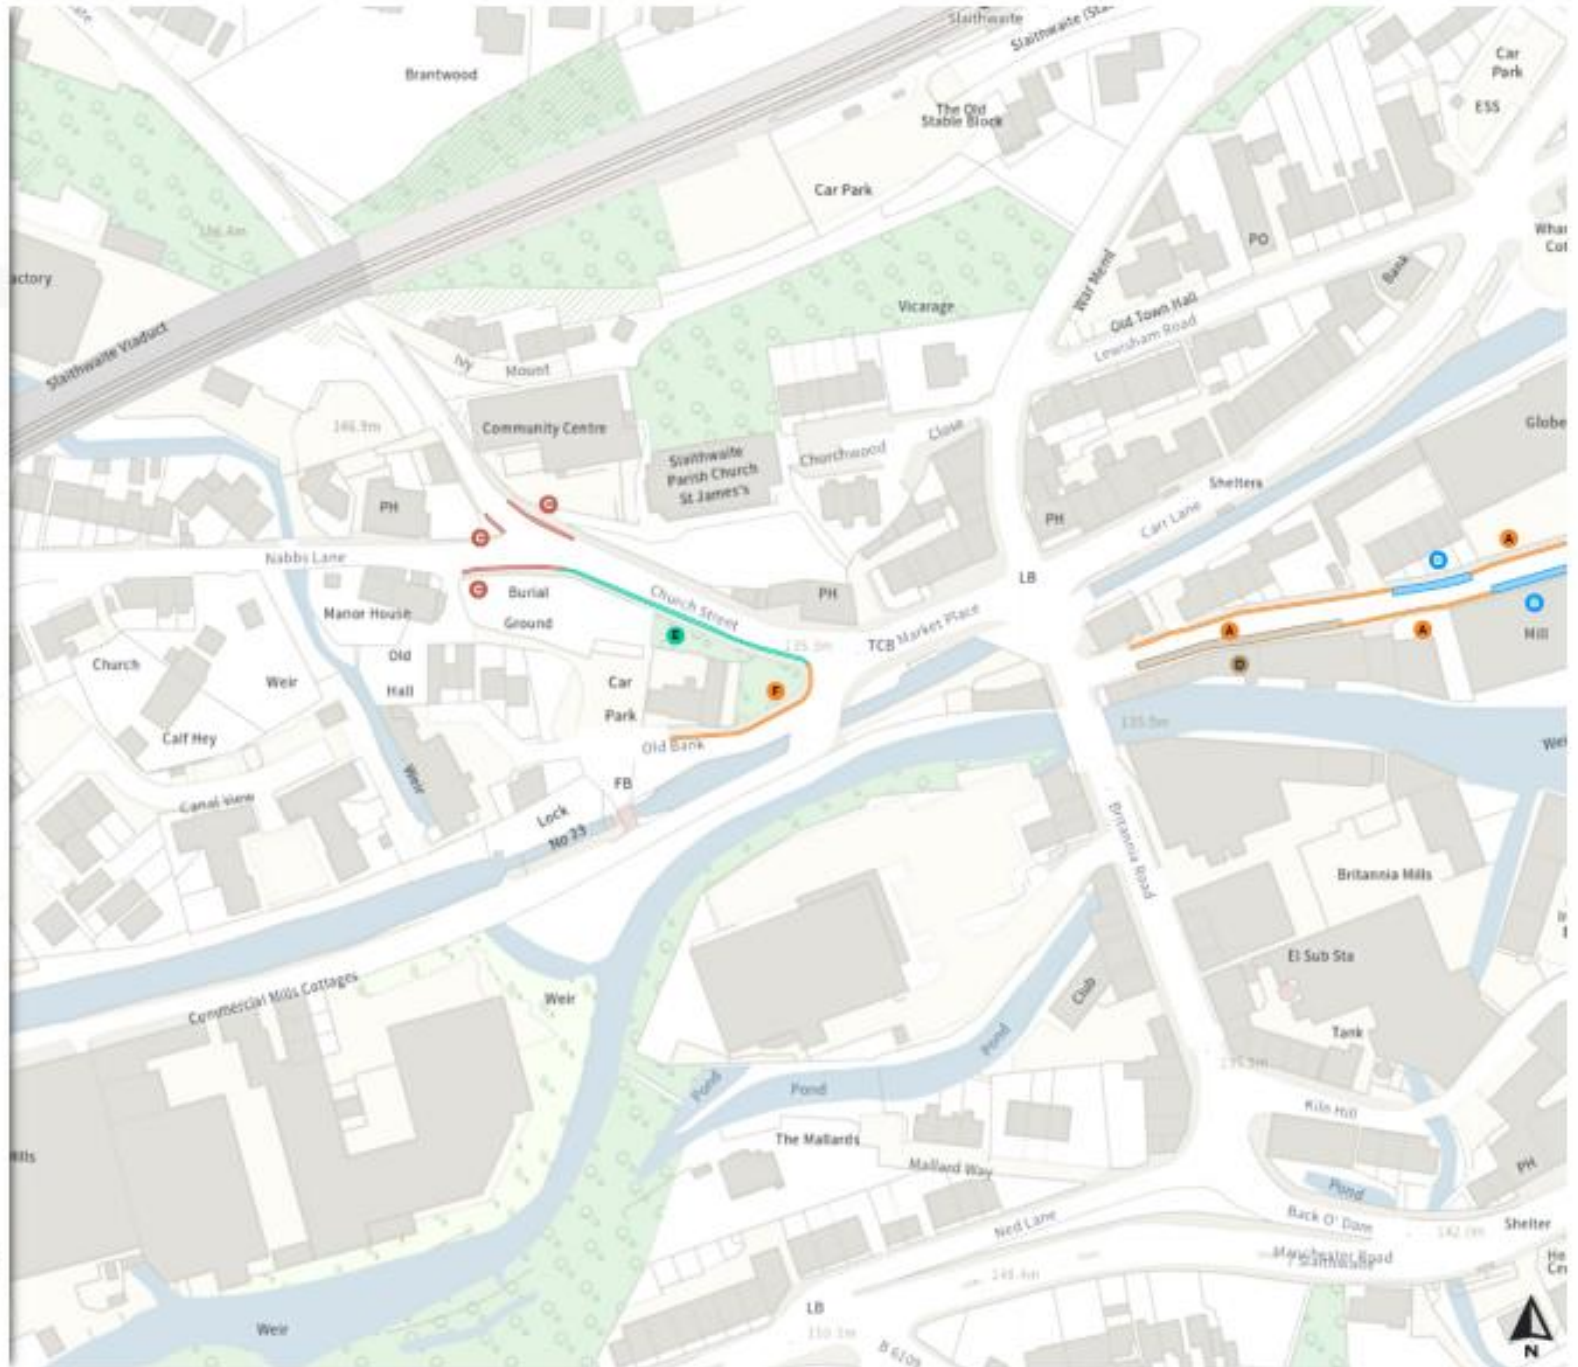


Amendment No 7 2024 - Church Street Bridge
Street Platt Lane London Road New Street Spa
Fields Slaitwaite

Map 3b of 4

Modified

- No waiting at any time
- At all times

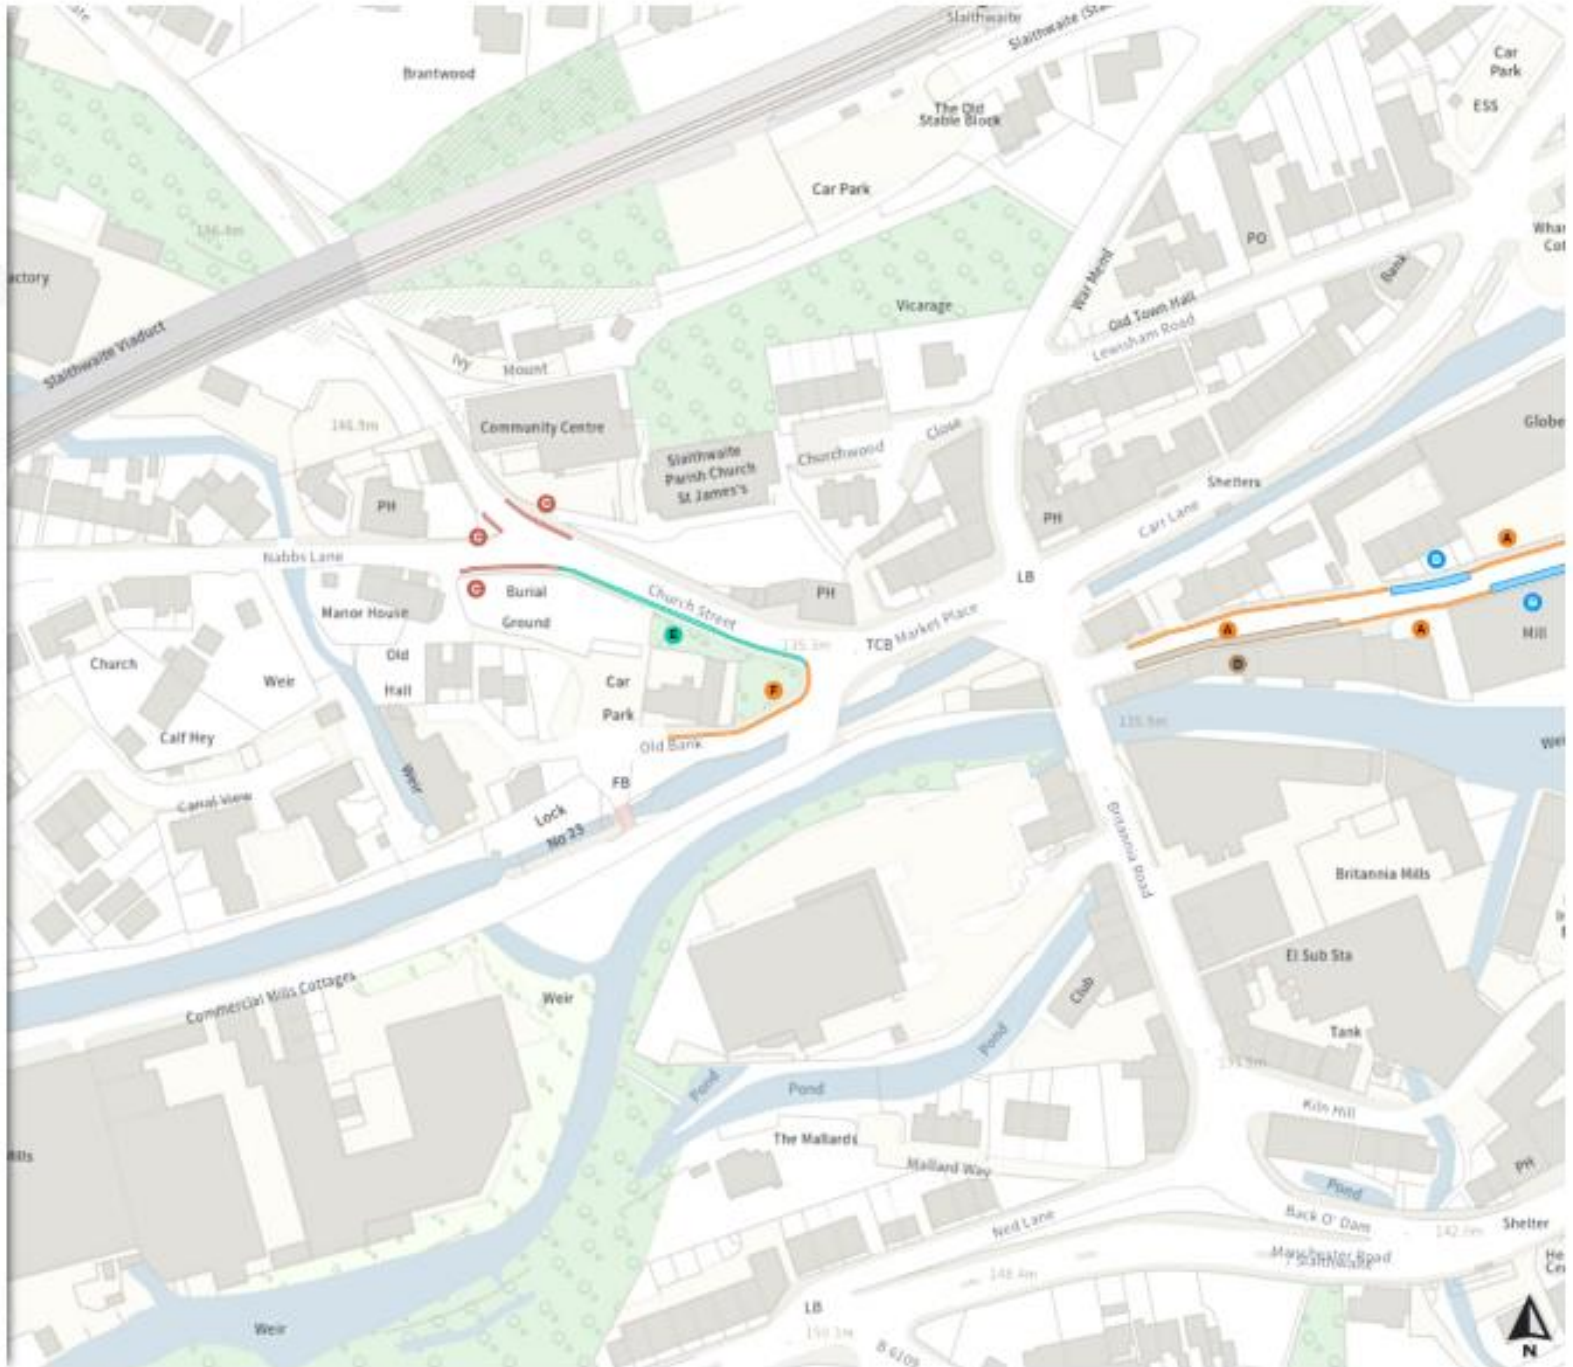

0 20 40 60m

Scale: 1:1250

North-West: 407672.831 414248.65
South-East: 408066.971 413788.27

© Crown copyright and database rights 2024 Ordnance Survey.
You are not permitted to copy, sub-license, distribute or sell any of this data to third parties in any form. Licence number AC0000851069

Amendment No 7 2024 - Church Street Bridge
Street Platt Lane London Road New Street Spa
Fields Slaithwaite

Map 4 of 4

Added

- Free parking place
- 08:00-18:00 ● 4h ● 1h
- No waiting at any time
- At all times
- Permit holders parking place
- At all times
- Shared
- Free parking place
- 08:00-18:00 ● 4h ● 1h
- Permit holders parking place
- At all times



Scale: 1:1250

North-West: 490602.812, 414149.326
South-East: 408496.963, 413788.902

© Crown copyright and database rights 2024 Ordnance Survey.
You are not permitted to copy, sub-license, distribute or sell any of this data to third parties in any form. Licence number AC0000851069