

REF.	DATE	REVISIONS



Streetscene & Housing
Flint Street, Fartown
Huddersfield, HD1 6LG




SECTION	Safety
DRAWN	JT
CHECKED	PW
SCALE	1:1000
PROJECT NO.	Safety
DATE	June 24

PROJECT
TRO'S Yateholme Gate Locations
Ramsden Road & Lane
Brownhill Lane
Kiln Bent Lane (part)

TITLE
Plan 1 - Yateholme

DRAWING No.
TF_18.200.343

© Crown Copyright and database rights 2019.
Ordnance Survey 100019241

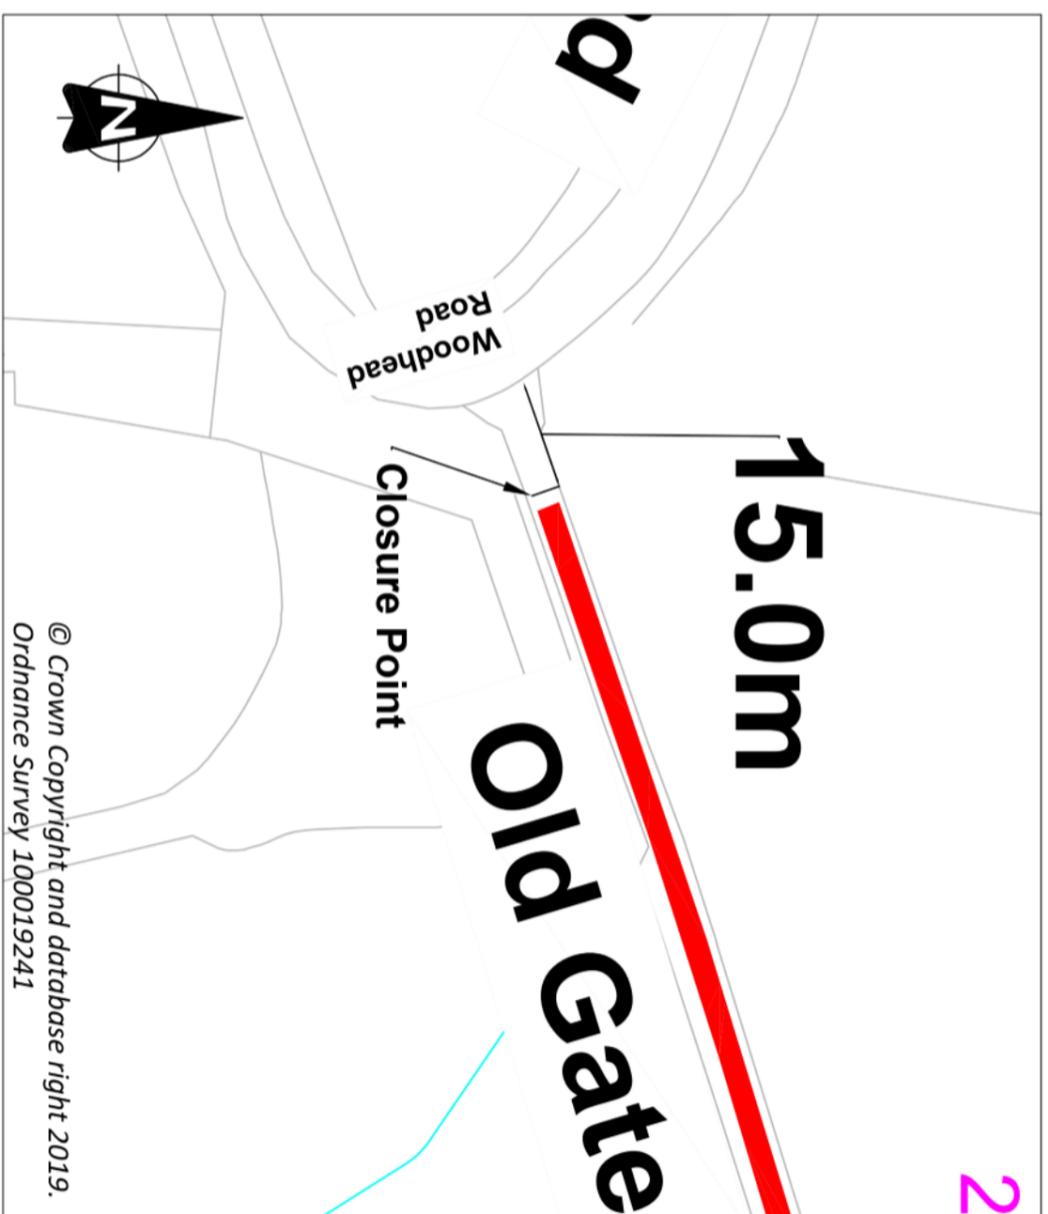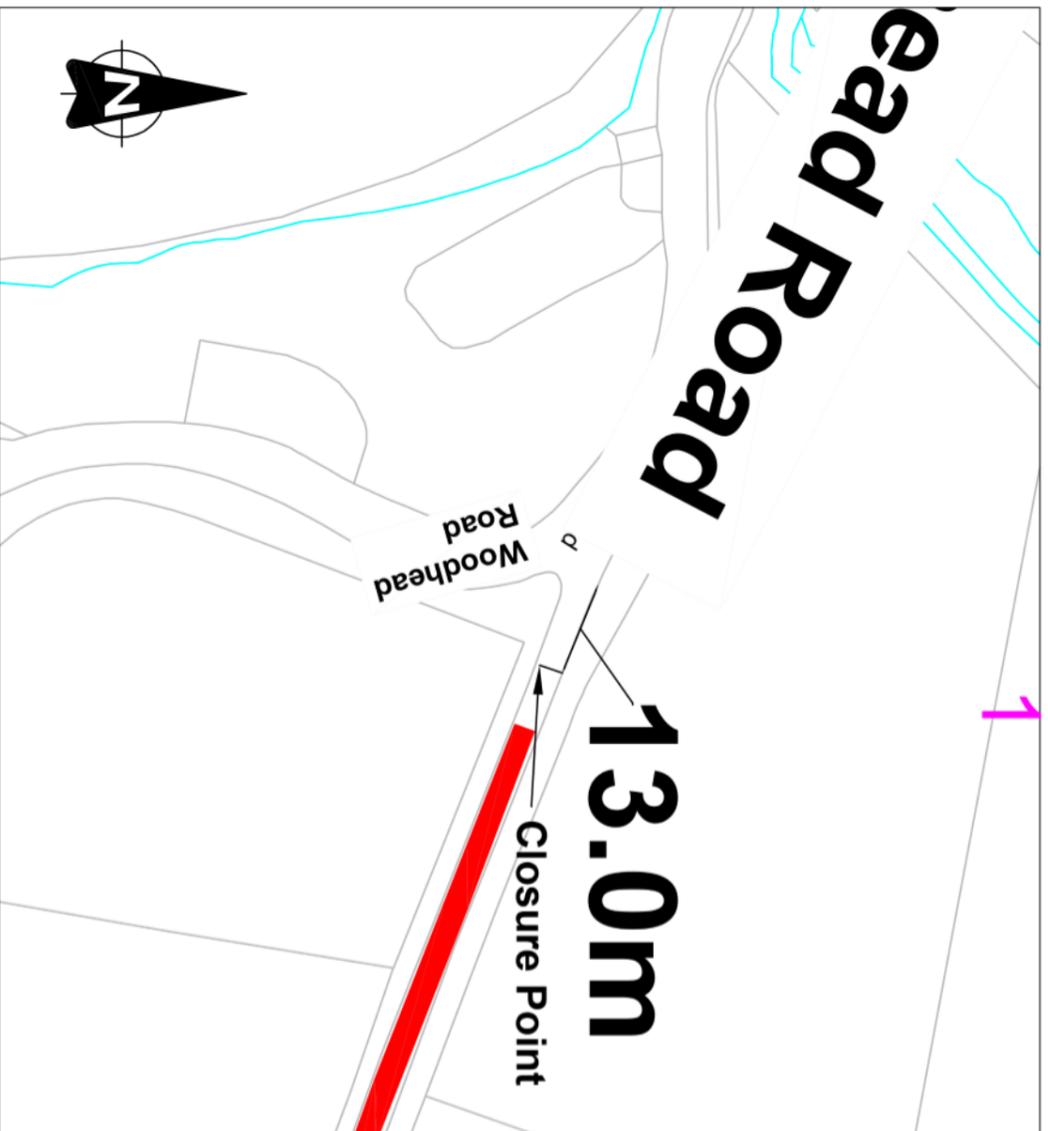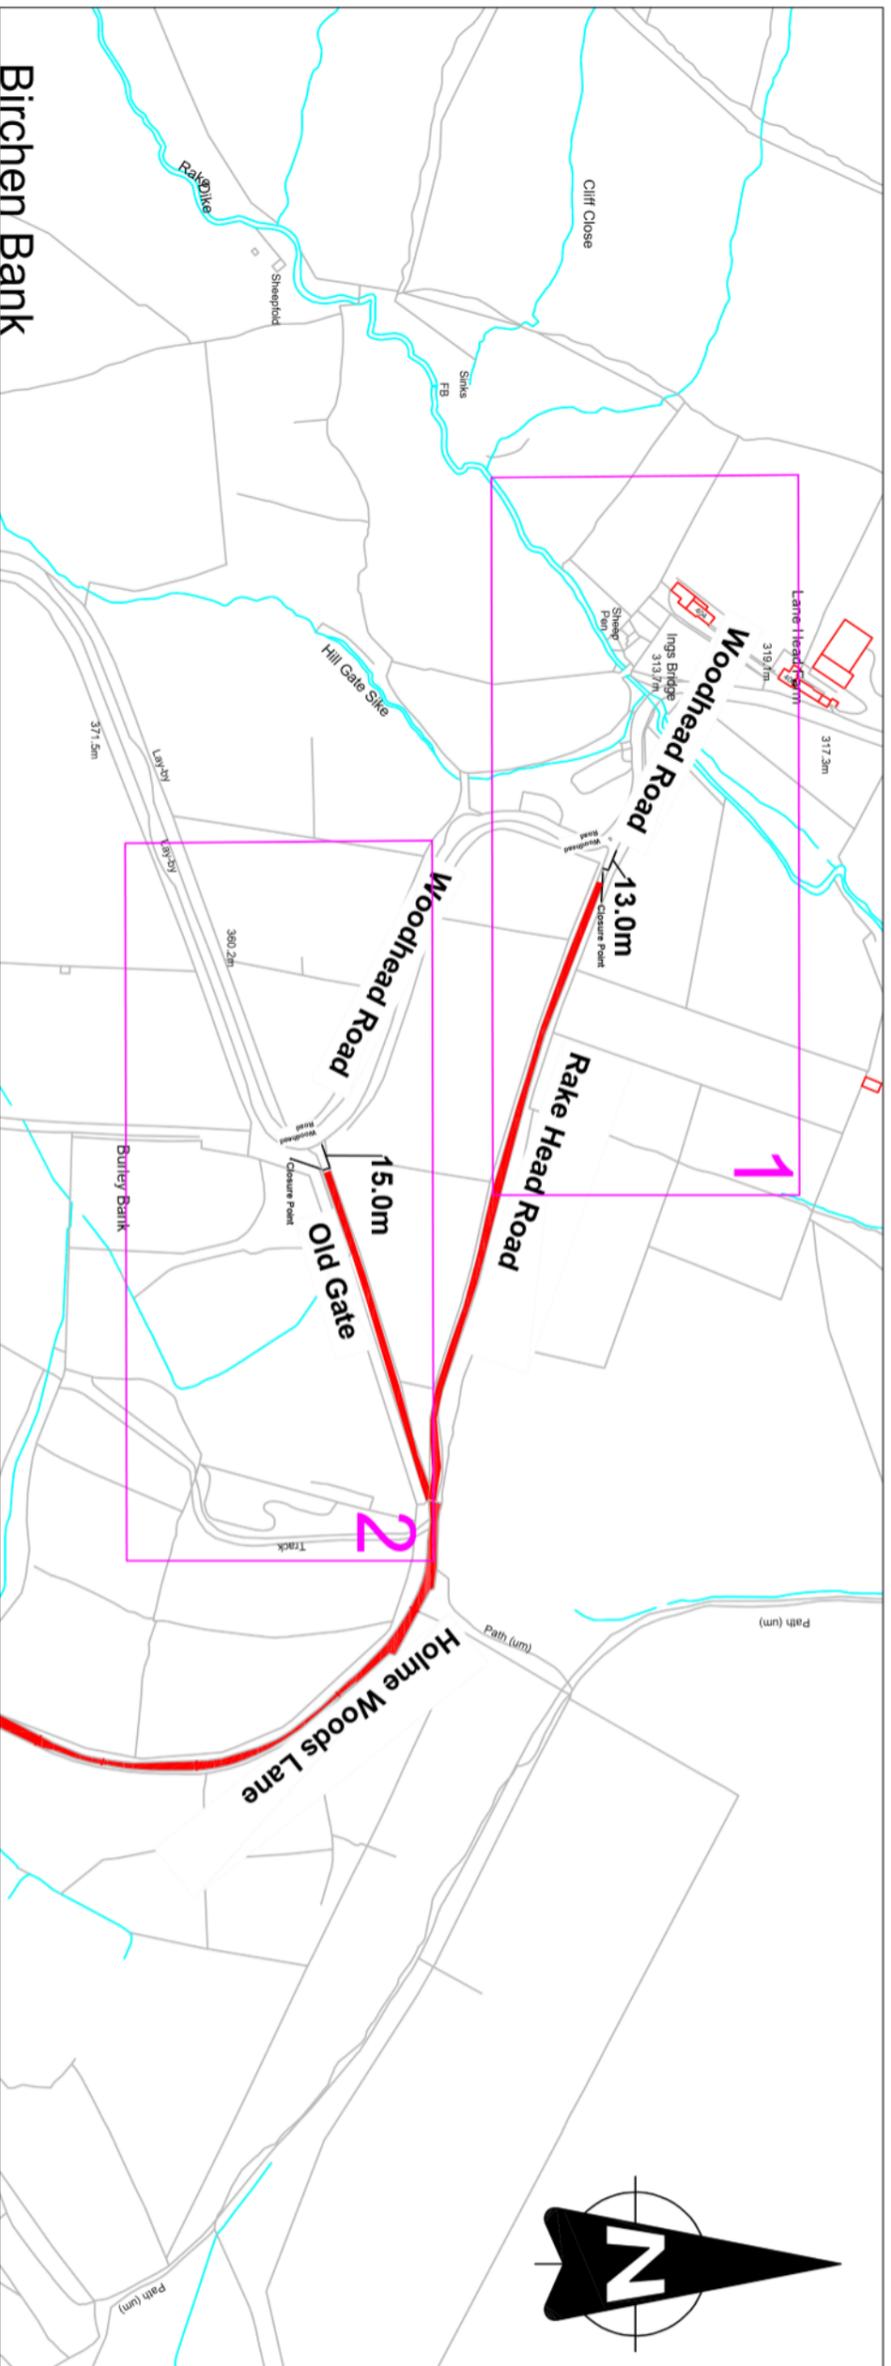

REF.	DATE	REVISIONS



Streetscene & Housing
Flint Street, Fartown
Huddersfield, HD1 6LG


SECTION	Safety		
DRAWN	JT	CHECKED	PW
SCALE	1:1000	PROJECT NO.	Safety
PROJECT	TRO'S Yateholme Gate Locations Rake Head Rd, Old Gate & Holme Woods Lane (start)		DATE
			June 24

TRO'S Yateholme Gate Locations
Rake Head Rd, Old Gate
& Holme Woods Lane (start)

Plan 2 - Yateholme

DRAWING No. TF.18.200.344

© Crown Copyright and database right 2019.
Ordnance Survey 100019241



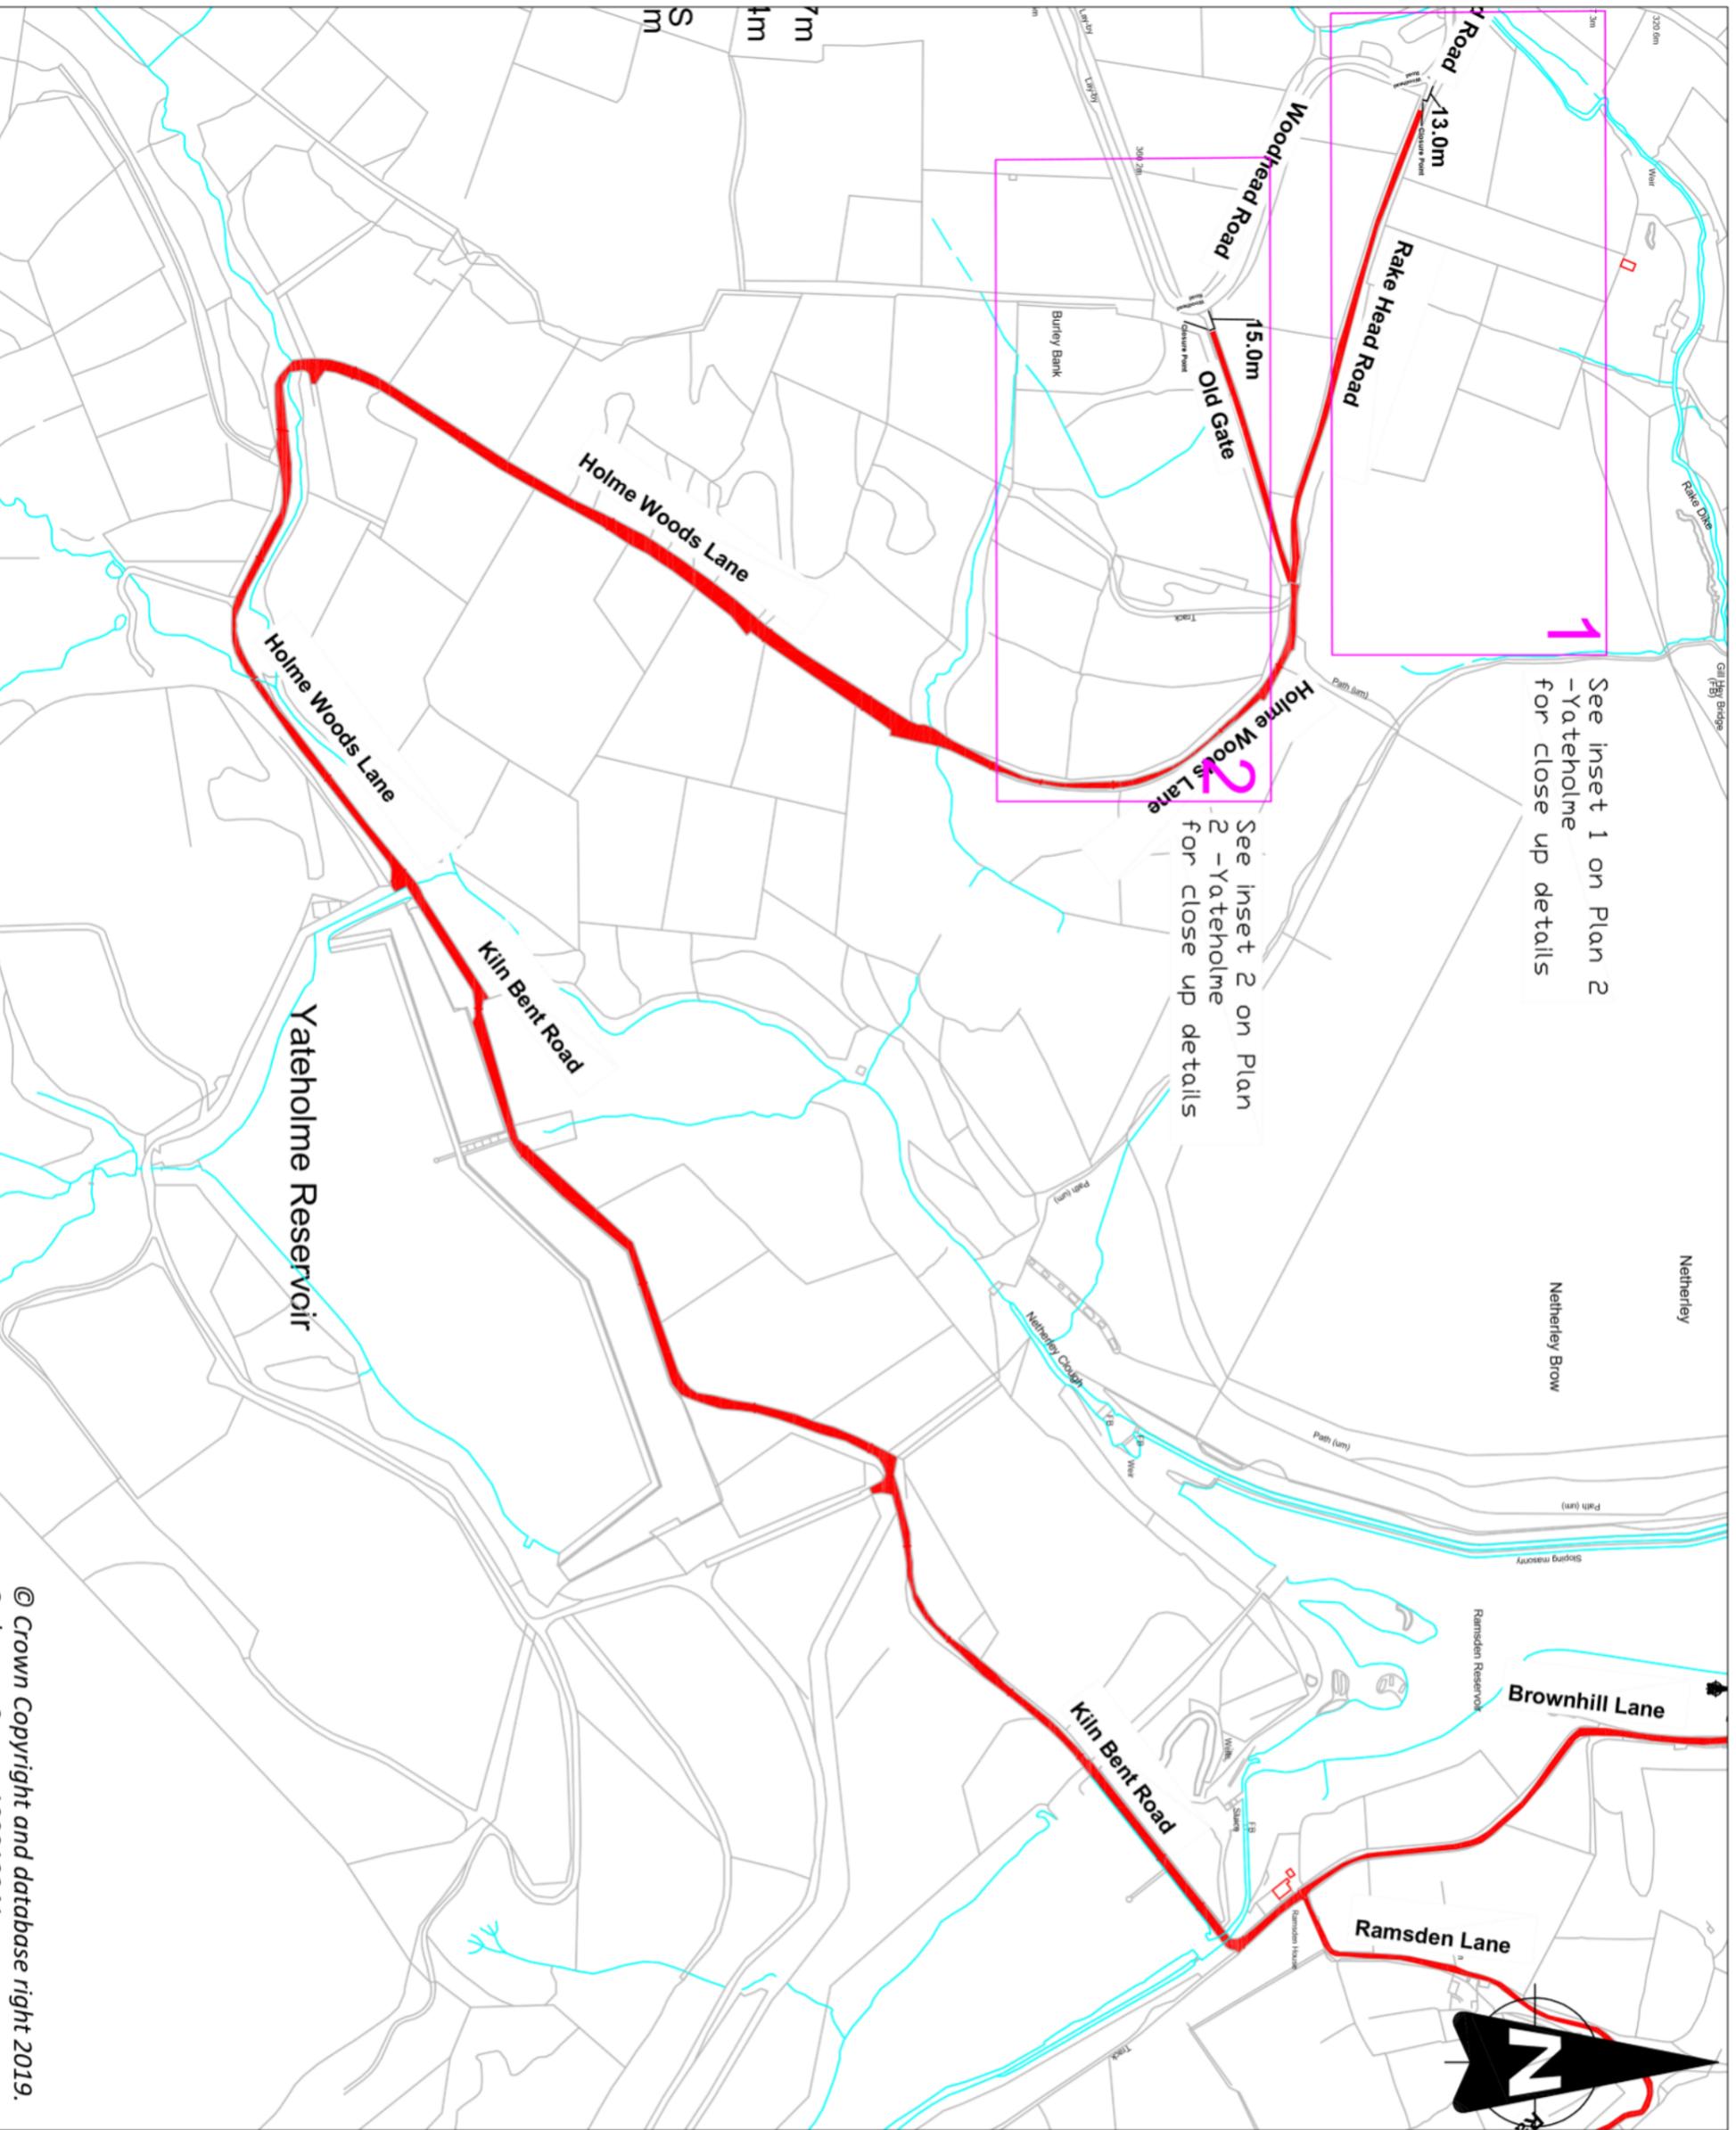


See inset 1 on Plan 2
- Yateholme
for close up details

See inset 2 on Plan
2 - Yateholme
for close up details

© Crown Copyright and database right 2019.
Ordnance Survey 100019241

 <p>Kirklees COUNCIL</p>	
<p>Streetscene & Housing Flint Street, Fartown Huddersfield, HD1 6LG</p>	
SECTION	Safety
DRAWN	JT
CHECKED	PW
SCALE	PROJECT NO.
Custom	Safety
DATE	June 24
PROJECT	TRO'S Yateholme Gate Locations
TITLE	Plan 3 - Yateholme
DRAWING No.	TF.18.200.345

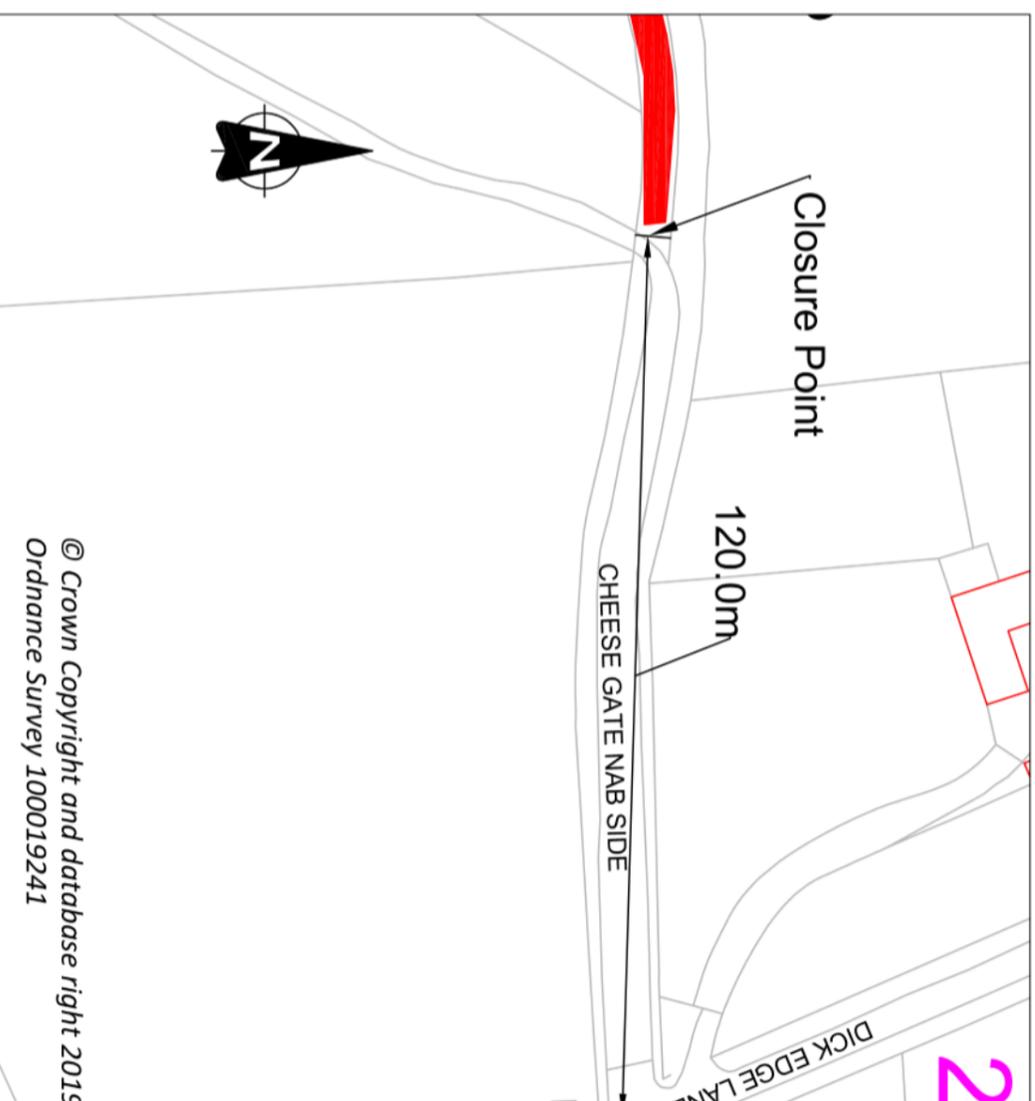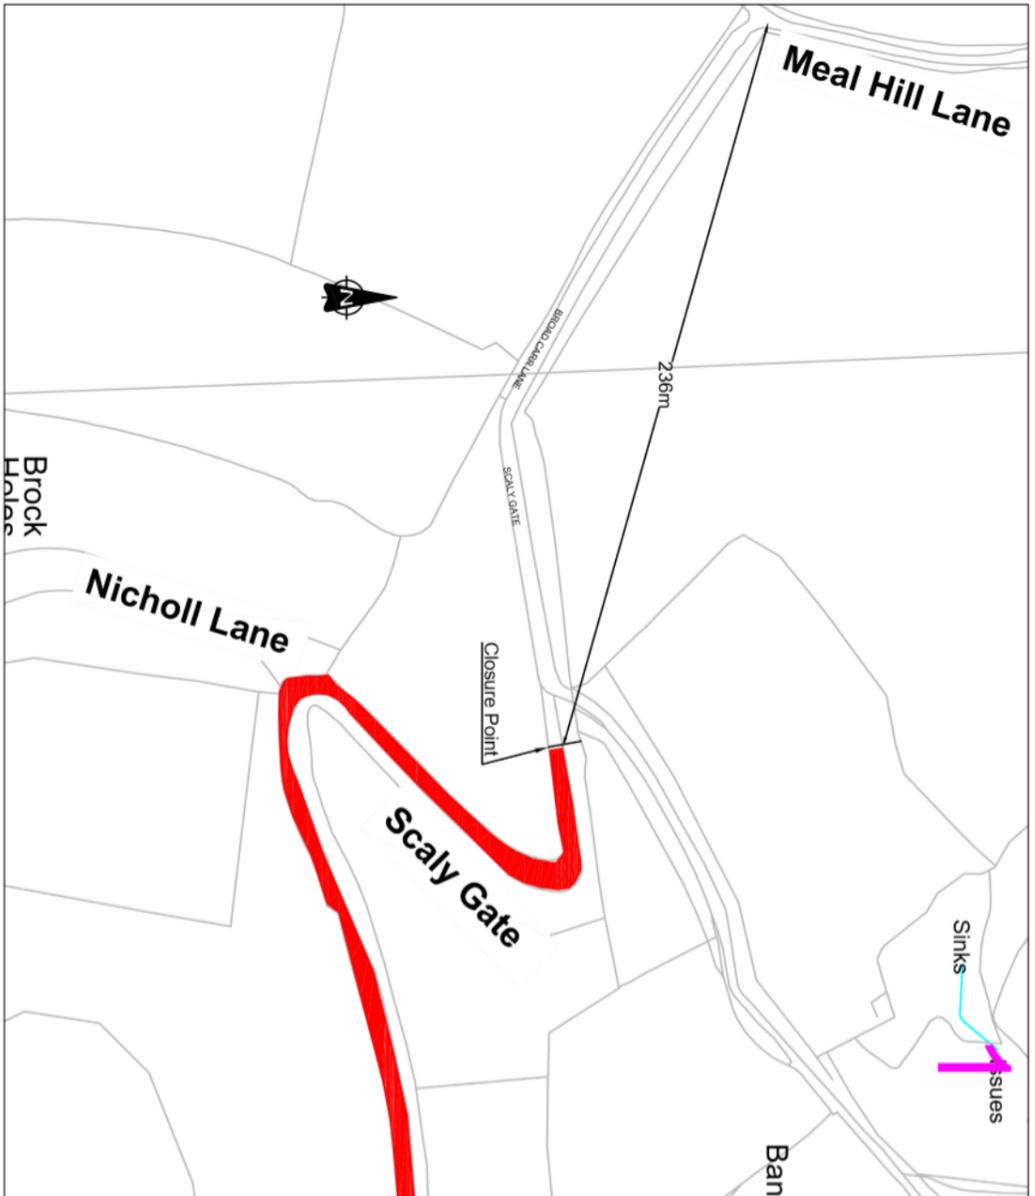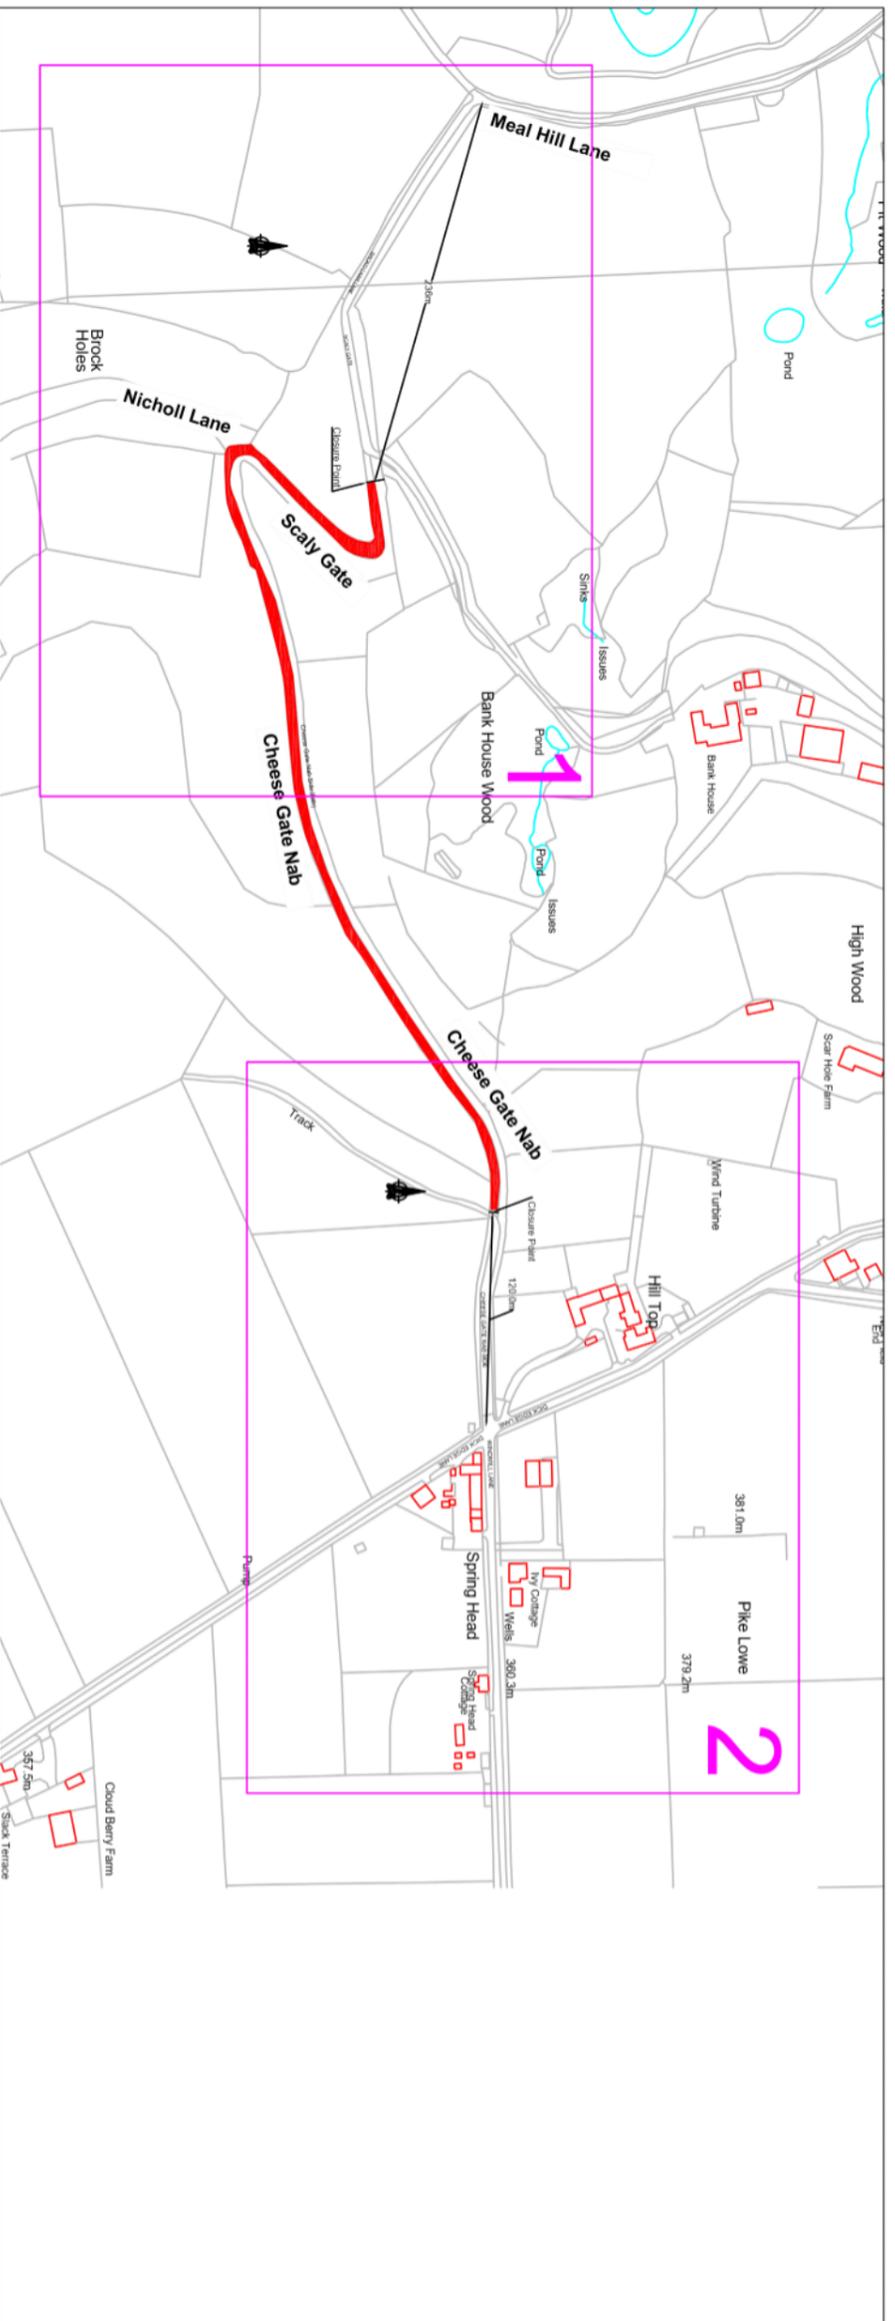

© Crown Copyright and database right 2019.
Ordnance Survey 100019241

REF.	DATE



Streetscene & Housing
Flint Street, Fartown
Huddersfield, HD1 6LG






SECTION		Safety	
DRAWN	JT	CHECKED	PW
SCALE	1:1000	PROJECT NO.	DATE
			June 24

PROJECT
(Scaly Gate/Cheese Gate Nab Side,
Hepworth) (Proposed Traffic Regulation
Order)

TITLE
Plan 4 -Scaly Gate/Cheese Gate
Nab Side

DRAWING No. TF.18.200.347

CAD No.

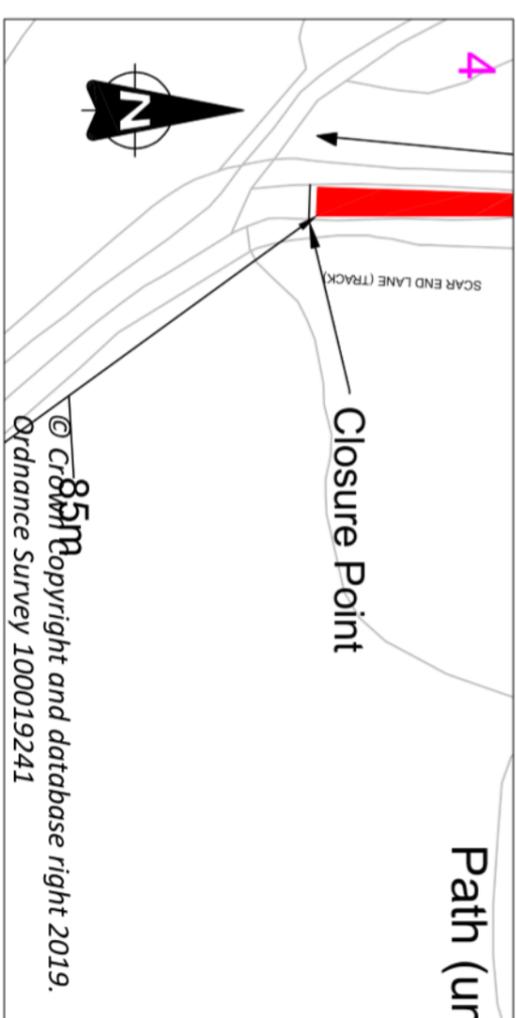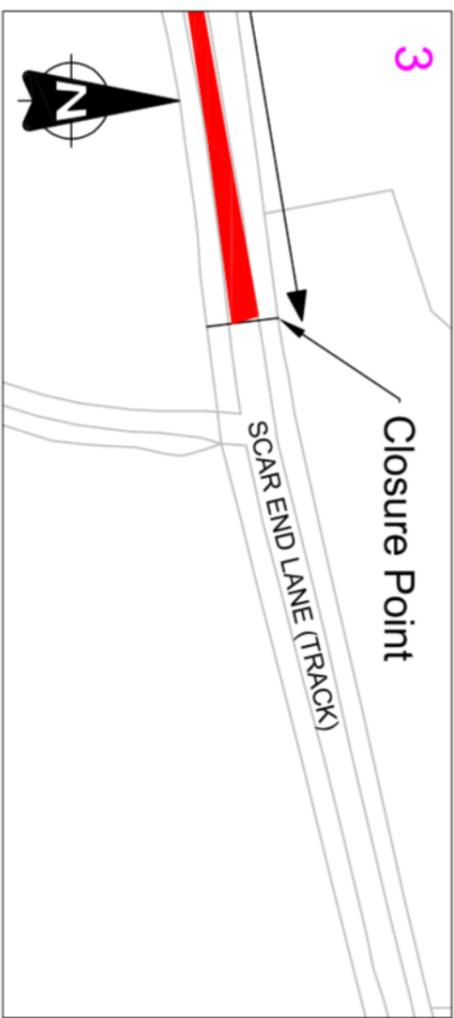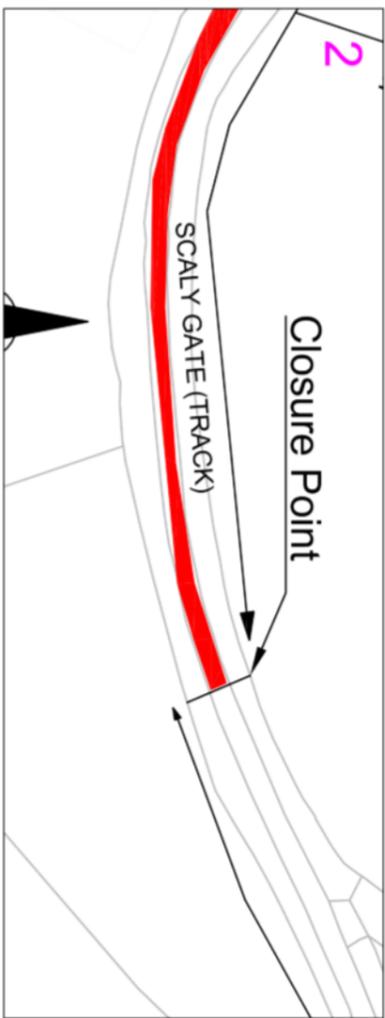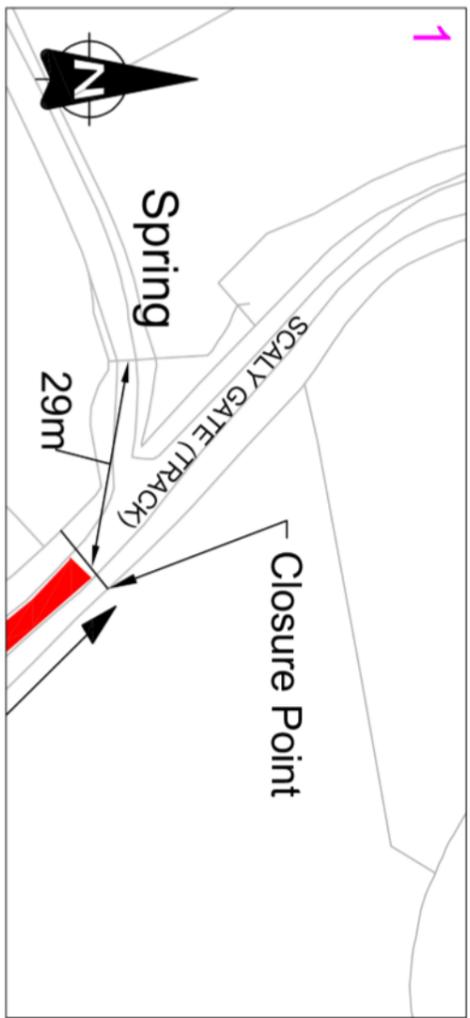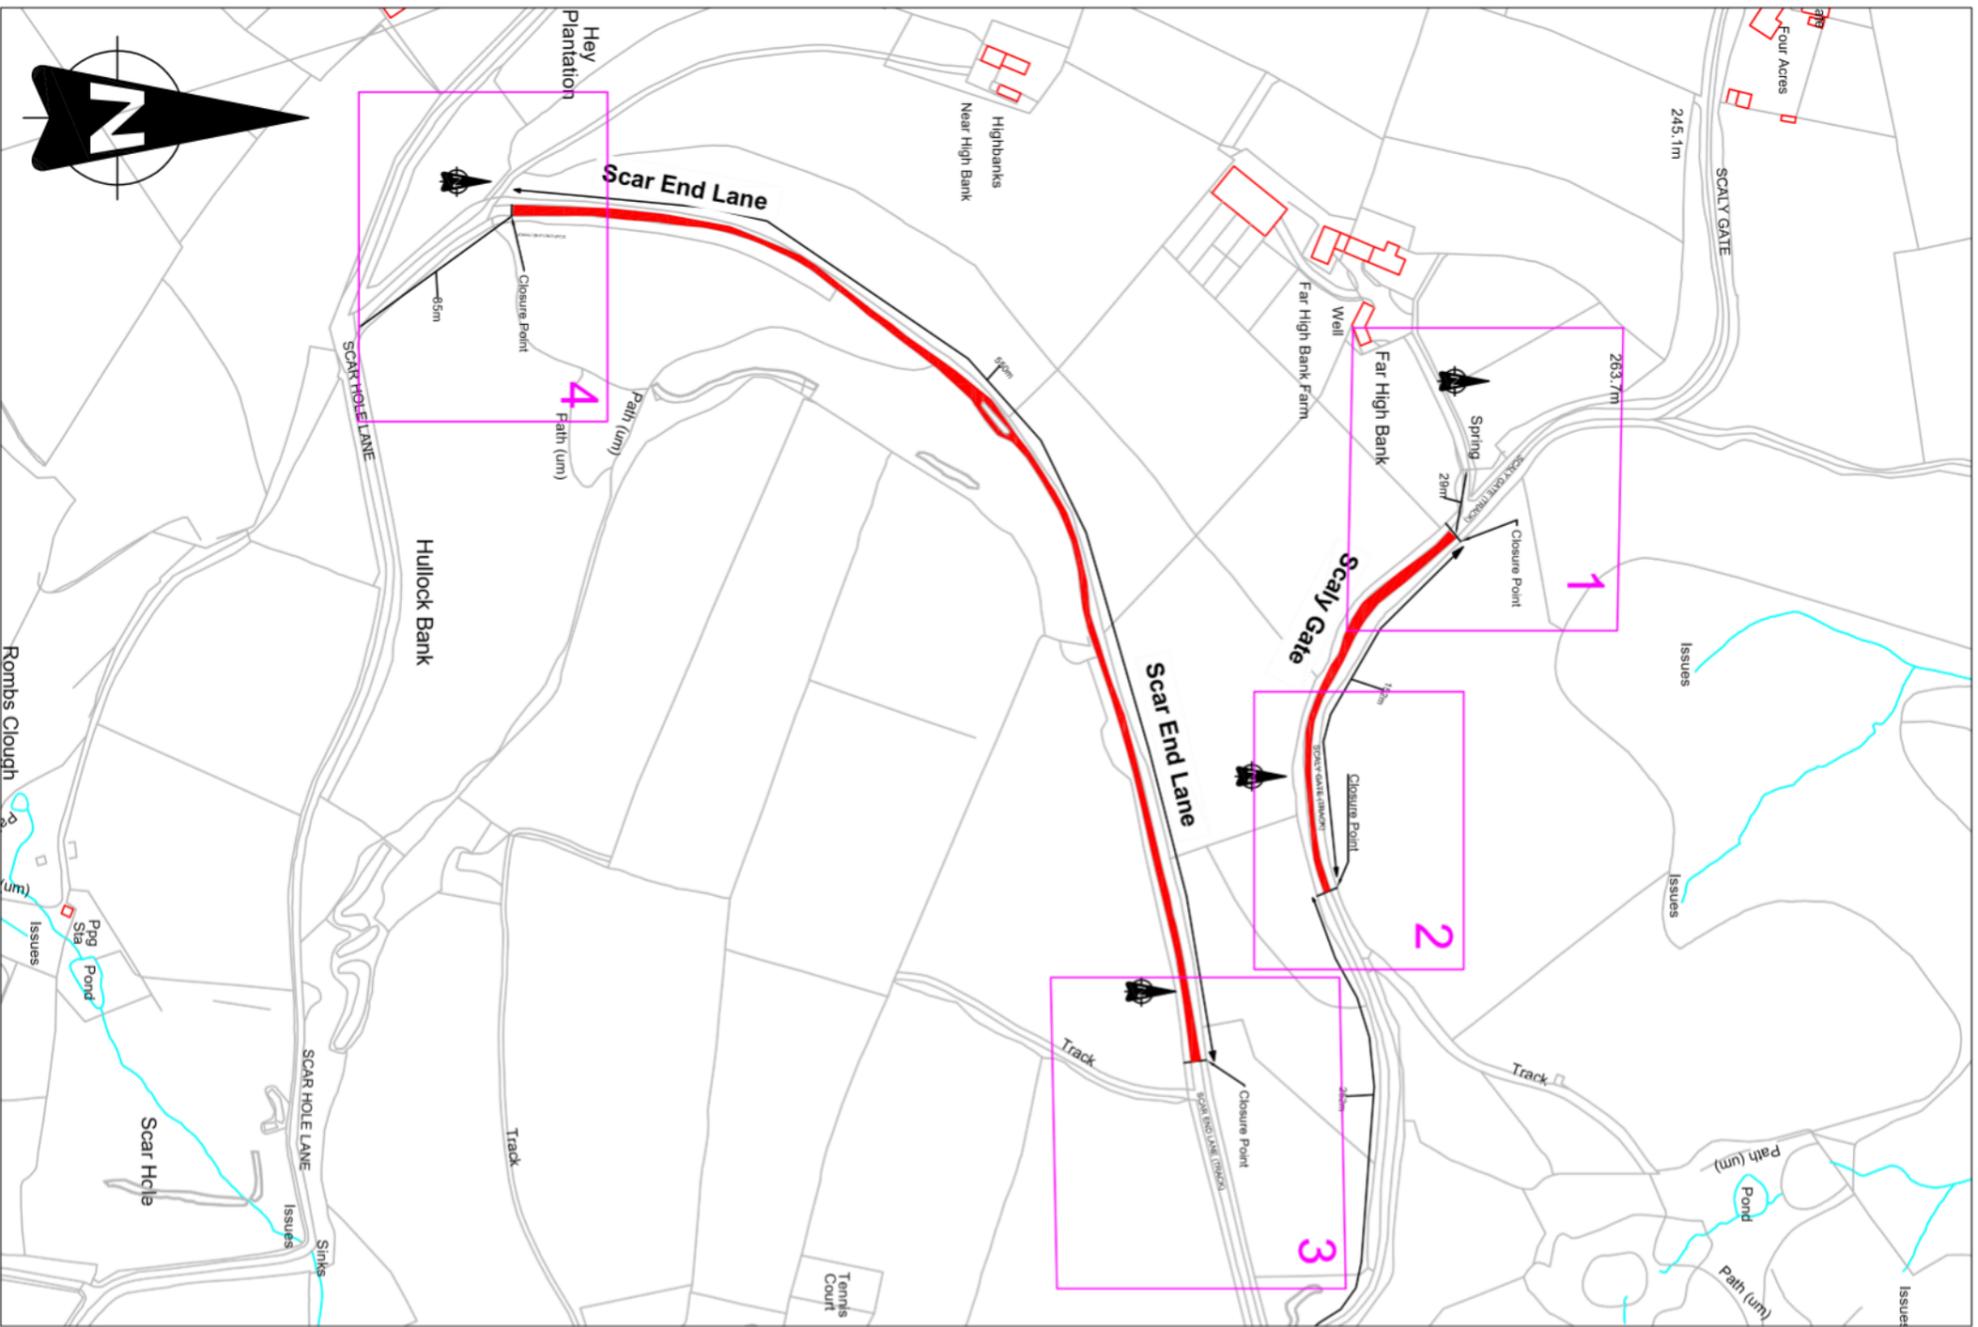

REF. DATE		SECTION	
		Safety	
DRAWN JT		CHECKED PW	
SCALE 1:1000	PROJECT NO.	DATE June 24	
PROJECT Scaly Gate/Scar End Lane, New Mill, Holmfirth (Proposed Traffic Regulation Order)			
TITLE Plan 5 - Scaly Gate/ Scar End Lane			
DRAWING No. TF.18.200.346			
CAD No.			



Streetscene & Housing
Flint Street, Fartown
Huddersfield, HD1 6LG

© Ordnance Survey 100019241
Copyright and database right 2019.