

Key

- Proposed footway works - new areas & existing areas reconstructed
- Proposed full height kerbs
- Proposed sloped, transition kerbs
- Proposed flush kerbs at pedestrian crossing
- Proposed traffic bollards
- Proposed road humps and speed cushions
- Existing road markings to be removed
- Existing road markings to be refreshed
- Proposed Road Markings
- Proposed Traffic Signs

A	Dec 24	Traffic calming alterations for Ward Member
---	--------	---

REF.	DATE	REVISIONS




Streetscene & Housing
 Flint Street, Fartown
 Huddersfield, HD1 6LG

SECTION Highway Safety		
DRAWN DSB	CHECKED PW	
SCALE 1:500 @A2	PROJECT NO. 25-66917	DATE Dec 24

PROJECT
 Bradshaw Road, Honley
 Traffic Calming Scheme
 Sheet 2 of 2 (Northeast)

TITLE
 Preliminary Design
 General Arrangement
 For Consultation

DRAWING No. HS-25-66917-P01.2A
CAD No.

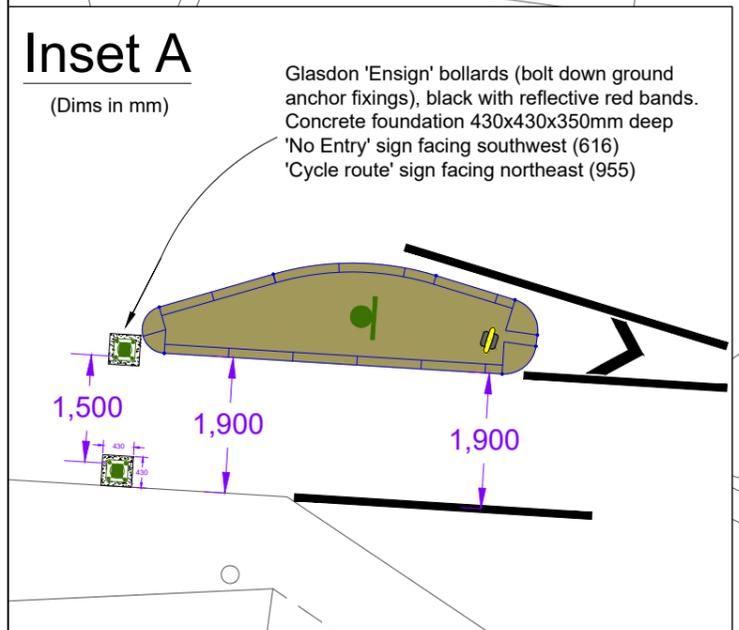

© Crown Copyright and database right 2019.
 Ordnance Survey 100019241