


Distances between centres of features:

- Feature 1 and 2 – 131m
- Feature 2 and 3 – 110m
- Feature 3 and 4 – 70m
- Feature 4 and 5 – 107m
- Feature 5 and 6 – 137m
- Feature 5 to R'bt – 88m
- Feature 6 and 7 – 71m
- Feature 7 and 8 – 107m

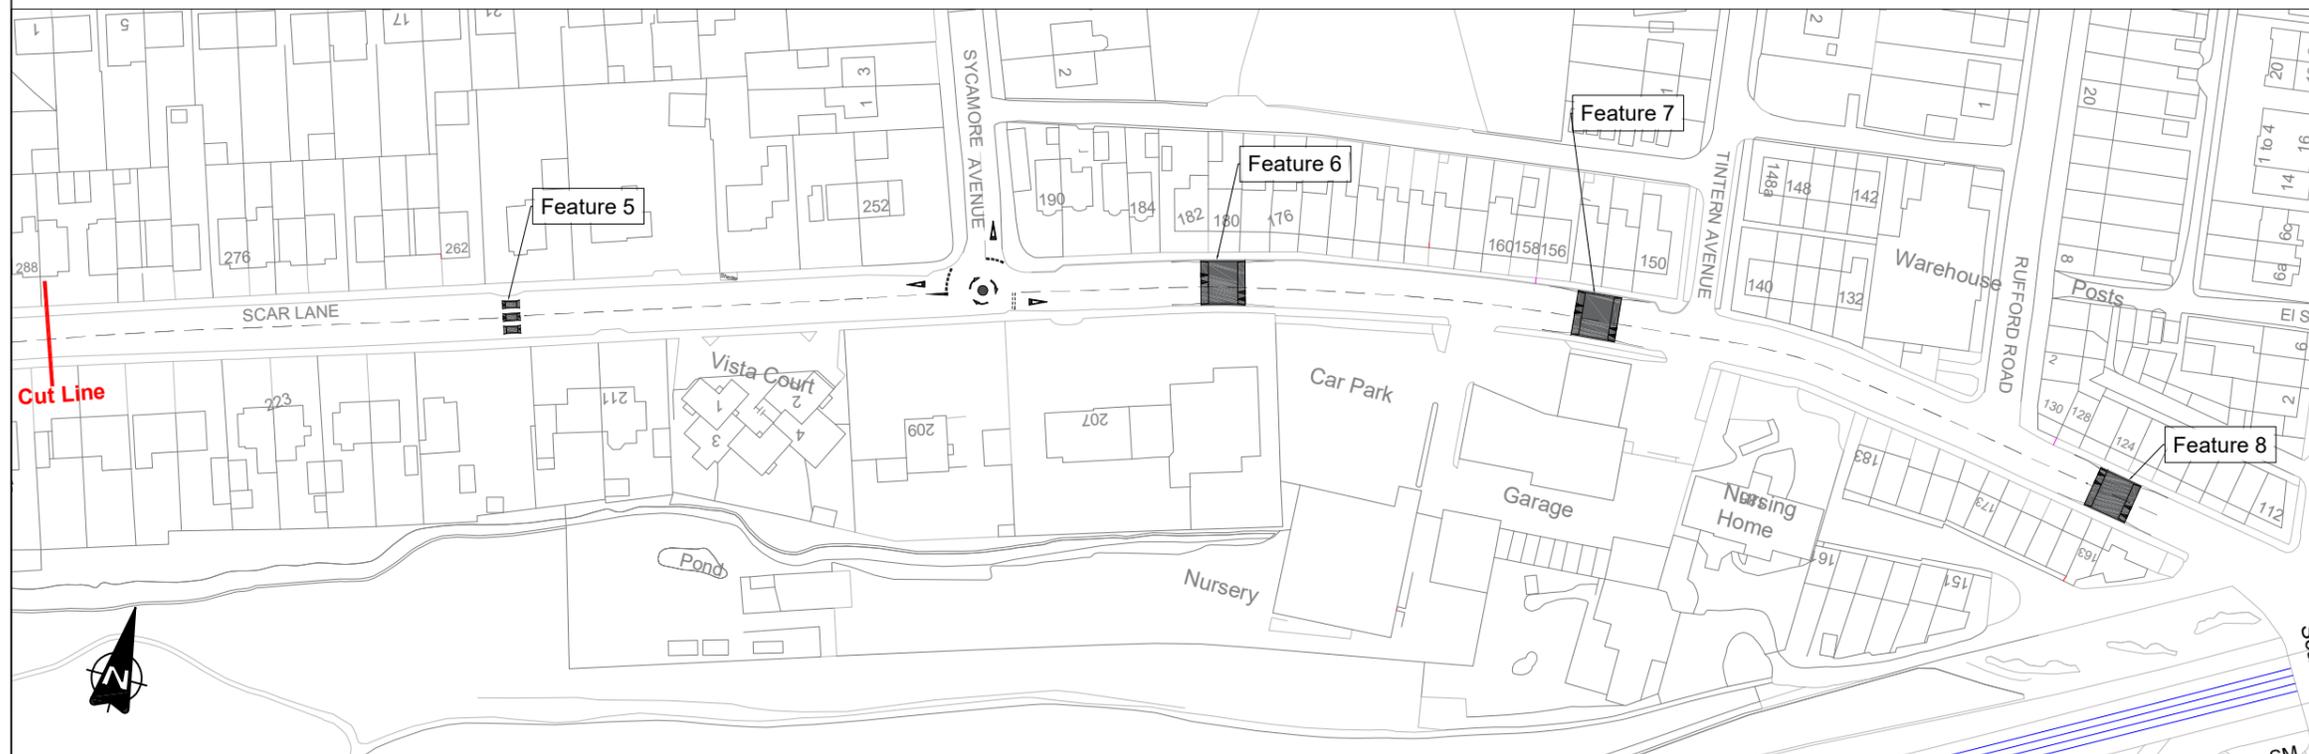

- Feature 1 – 2 no. Speed Cushions and kerb build-out
- Feature 2 – Tapered Flat-top Plateau
- Feature 3 – 3 no. Speed Cushions
- Feature 4 – 2 no. Speed Cushions
- Feature 5 – 3 no. Speed Cushions
- Feature 6 – Tapered Flat-top Plateau
- Feature 7 – Tapered Flat-top Plateau
- Feature 8 – Tapered Flat-top Plateau

© Crown Copyright and database right 2019.  
Ordnance Survey 100019241

A	08/25	AMENDMENT OF FEATURE 1
REF. DATE		REVISIONS



Streetscene & Housing  
Flint Street, Fartown  
Huddersfield, HD1 6LG

SECTION	HIGHWAYS SAFETY	
DRAWN	WK	CHECKED LC
SCALE	PROJECT NO.	DATE
NTS	25/67180	MAY 25

PROJECT  
SCAR LANE, GOLCAR –  
PROPOSED TRAFFIC CALMING

TITLE  
GENERAL ARRANGEMENT

DRAWING No. TF-14-200-278A  
CAD No.