

Proposed diversion of non definitive footpath at Brook Meadow, Denby Dale

Path to be stopped up

A - B


Path to be added

A - C - D - B

Path unaffected

|||||

PLAN 1

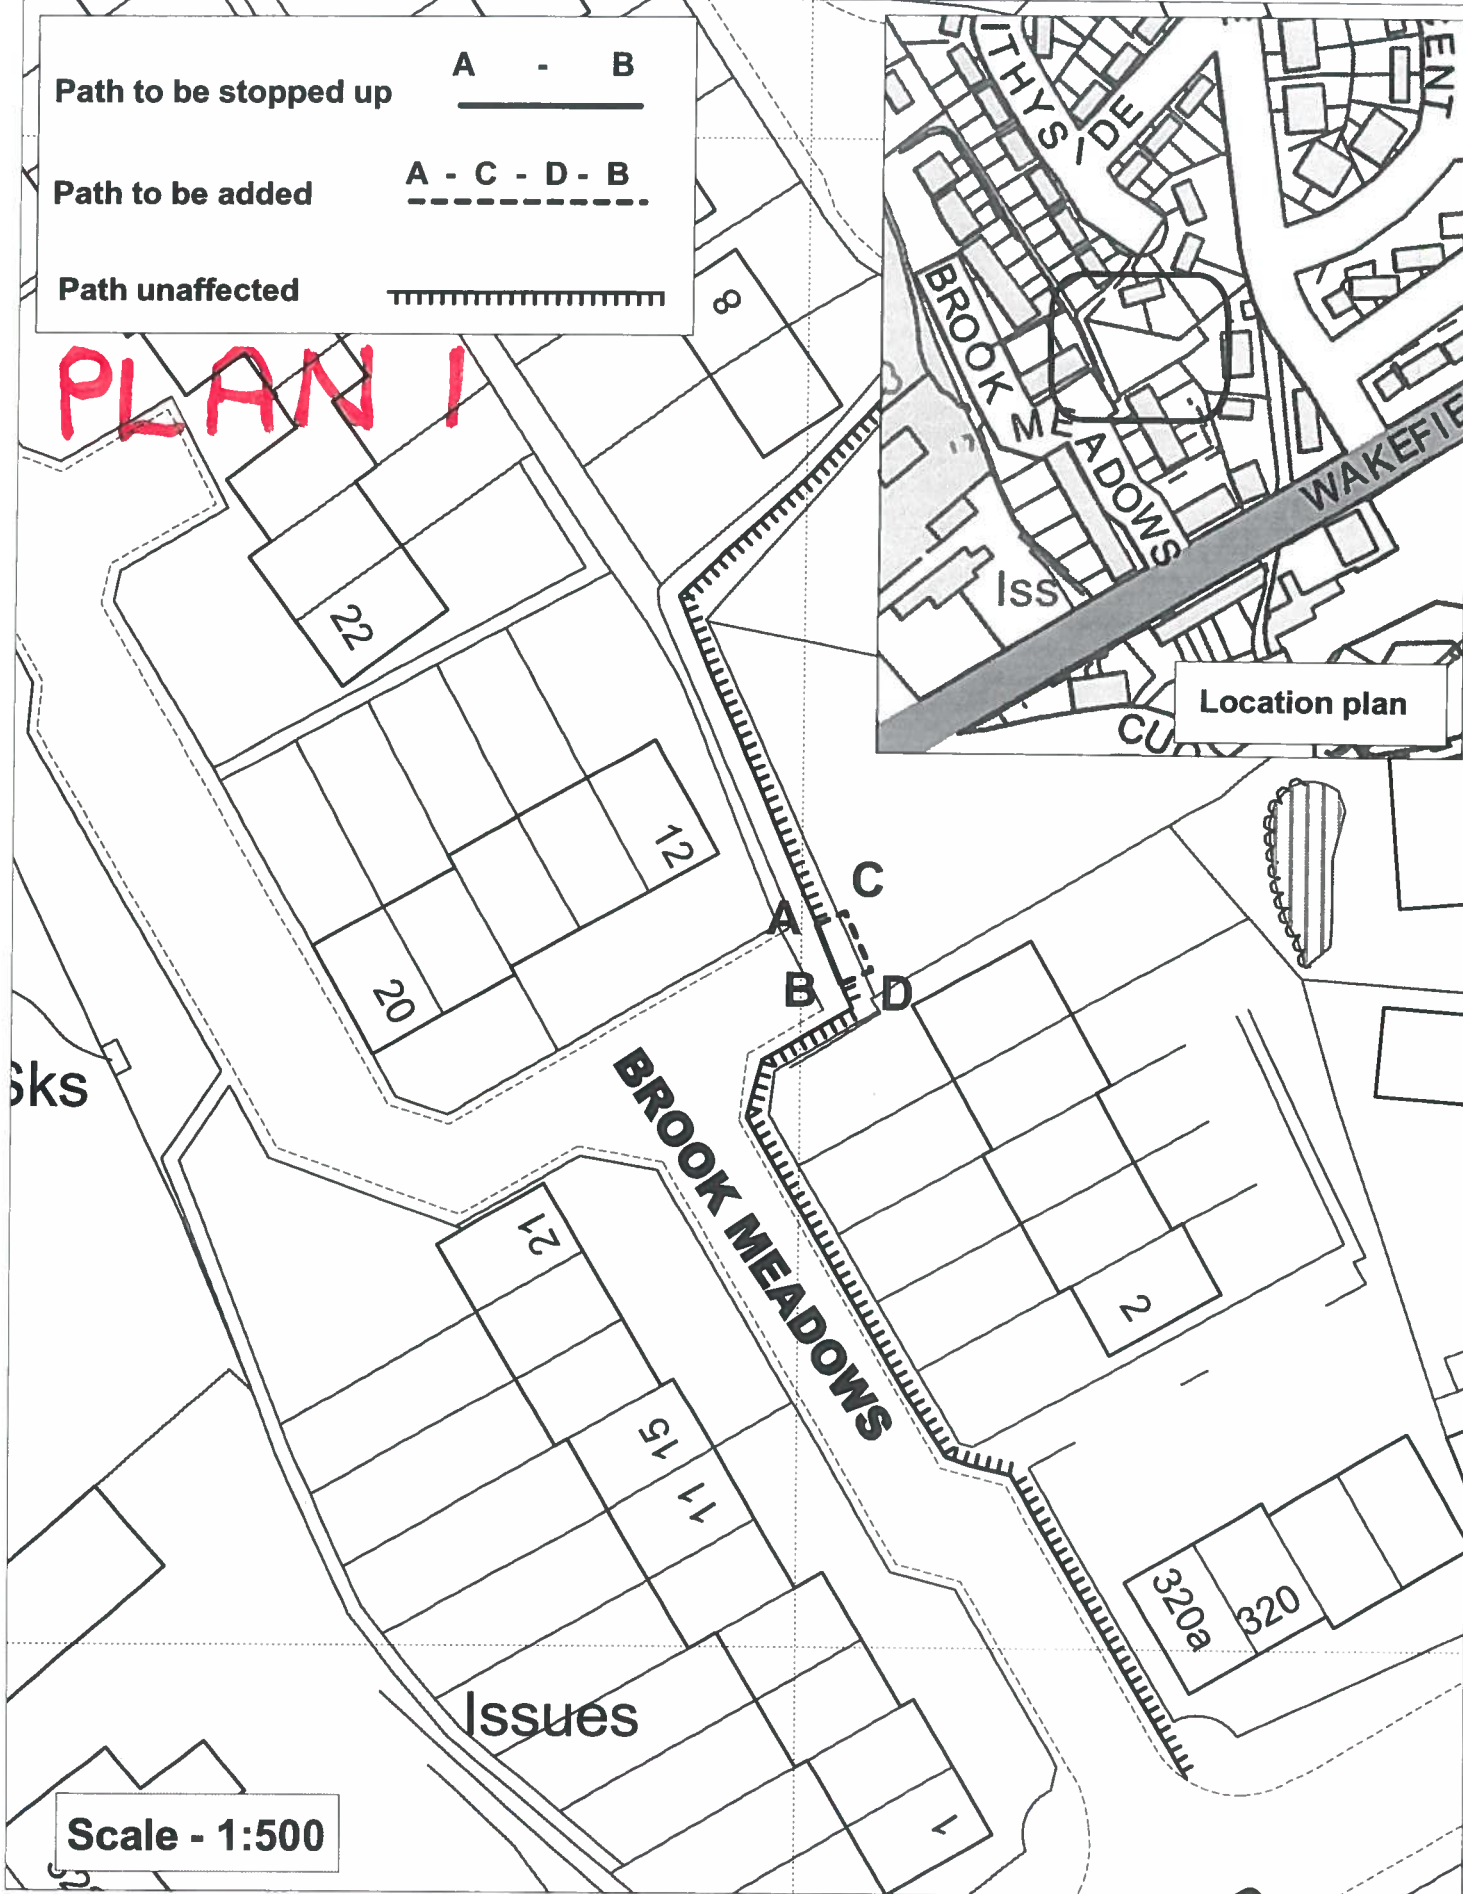

Scale - 1:500

