


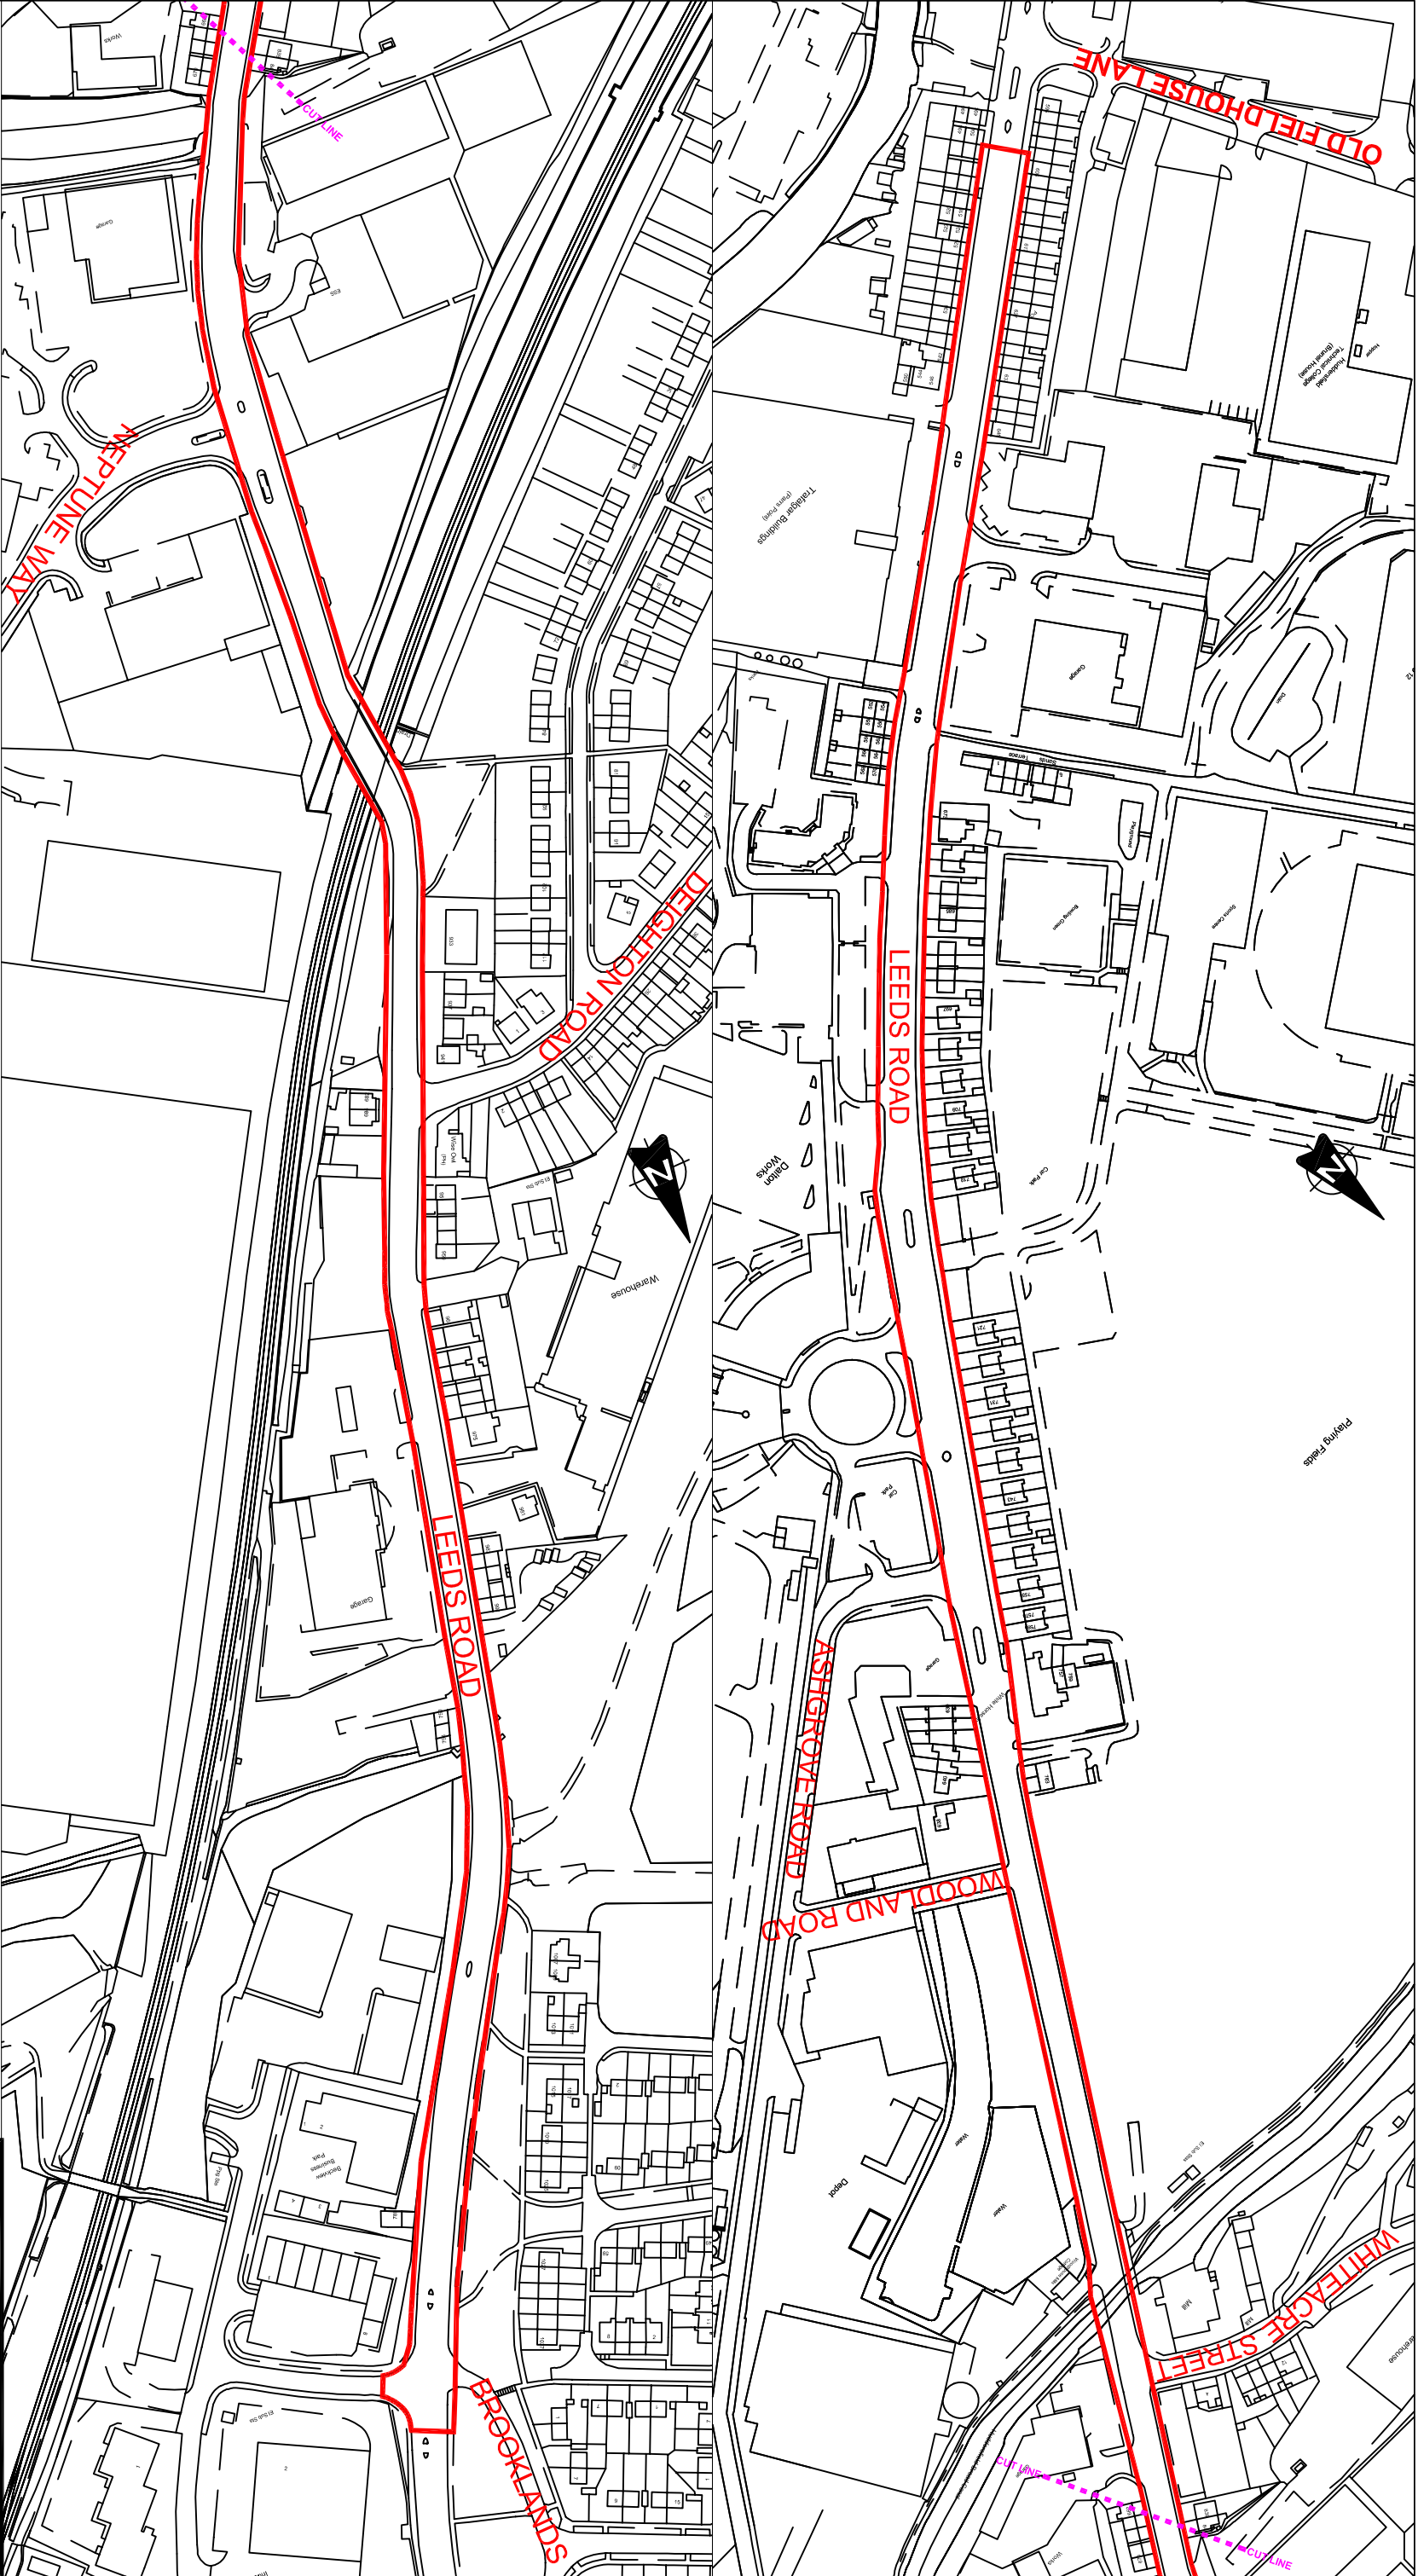

PROJECT A62 LEEDS ROAD, HUDDERSFIELD/DEIGHTON	TITLE PLAN TO SHOW EXTENTS OF PROPOSED RESURFACING
---	--

DRAWN BY. DS	DATE. FEB 19	DRAWING No. DS/49/99999/CAB
SCALE. NTS		CAD No.