


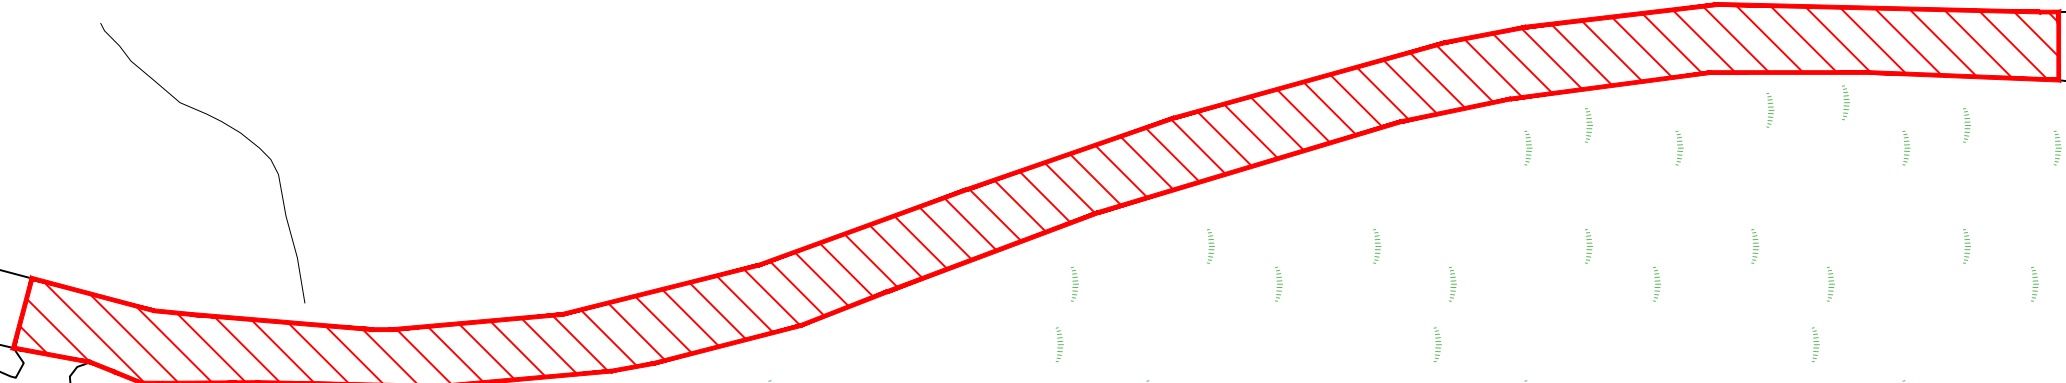

Holme Moss Transmitting Station

Summit  
Car Park



REF.	DATE	REVISIONS

REF. DATE REVISIONS



Directorate of Place  
Civic Centre 3, Market Street  
Huddersfield, HD1 2TG

SECTION  
PLANNED MAINTENANCE

DRAWN	CHECKED
DS	DS

SCALE	PROJECT NO.	DATE
NTS	49/99999	FEB 20

PROJECT  
A6024 WOODHEAD ROAD,  
HOLME MOSS

TITLE  
PROPOSED EXTENTS OF  
HIGHWAY IMPROVEMENT SCHEME

DRAWING No. DS/49/99999/CAB

CAD No.