



continuation of route in direction of upperthong

Wolfstones Heights

plan at upper ground
scale 1:250

Wolfstones Heights Farm

diverted public footpath

screen planting of indigenous species of shrubs and small trees between full length driveway and route of diverted public right of way

planting of indigenous species alongside route of diverted public right of way to conceal distance views from the north to the east of the elevation of the proposed garage

existing public footpath diverted along route shown by dotted red line with fencing at each side

proposed seating area along public footpath

new post and rail fence

to arena



access to fields

new field gates for access to field and small paddock

existing public footpath route

public footpath re-position to here

post and rail fence

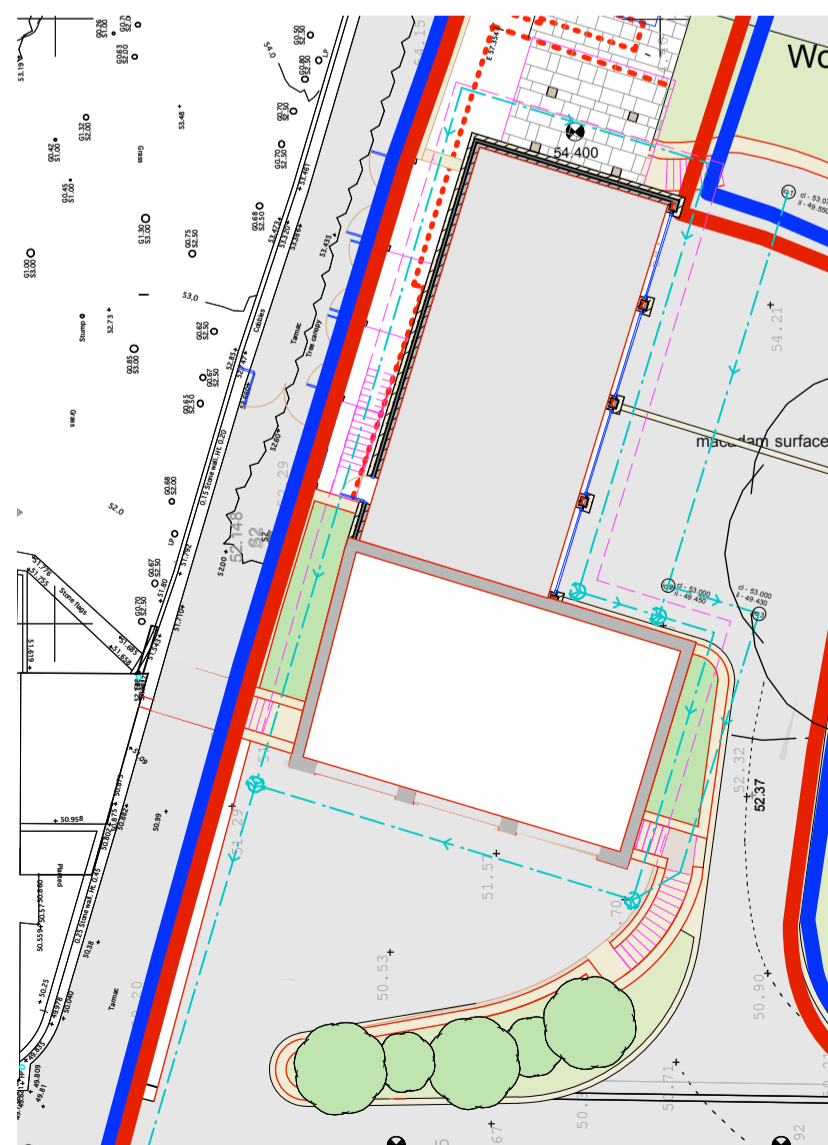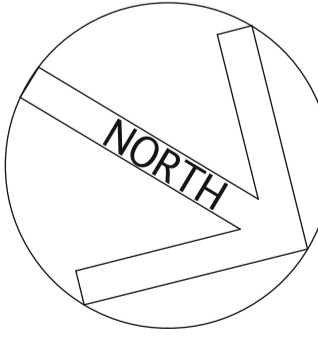

plan at lower ground floor level
scale 1:250

This drawing has been prepared specifically for the purpose of obtaining Planning Permission and/or Building Regulation Approval. Its suitability for other purposes, without supplementary details and specifications cannot be guaranteed. The Permissions and/or Approvals are beyond the Architects control, and no guarantee that such will be granted is given or to be inferred by reason of the preparation of this drawing. Only figured dimensions are to be used. All dimensions to be checked on site. This drawing together with the design is the property and copyright of the Architect and must not be reproduced without prior written permission.

rev.	description	date	drawn	approved
P04	Changed layout to entrance area to lower level garage	12.09.18	RE	
P03	Various design changes for submission with Planning Application	13.04.17	RE	
P02	Re-design of stable block as per sketch by Mrs Butterfield	08.02.17	RE	
P01	Drawing originated, based on drawing 13072D-200-P07	03.02.17	RE/GN	RE

A DP

project Demolition of Existing Stable and Garage and Construction of Replacement Garages for Mr & Mrs R Butterfield at Wolfstones Heights Farm, Upperrthong, Holmfirth

title site plan as proposed
number 13072D-301-P04
scale 1:250
size A1