

Existing "No Waiting at Any Time" Restrictions

New "No Waiting at Any Time" Restrictions

New "Loading Bay" All days Hours are: 6-10am & 4-8pm


Existing "No Waiting at Any Time" Restrictions still required

New "No Waiting at Any Time" Restrictions

Existing "No Waiting at Any Time" Restrictions

Cross Church Street From Kings St to Kirkgate

Queen Street from Queensgate to King St

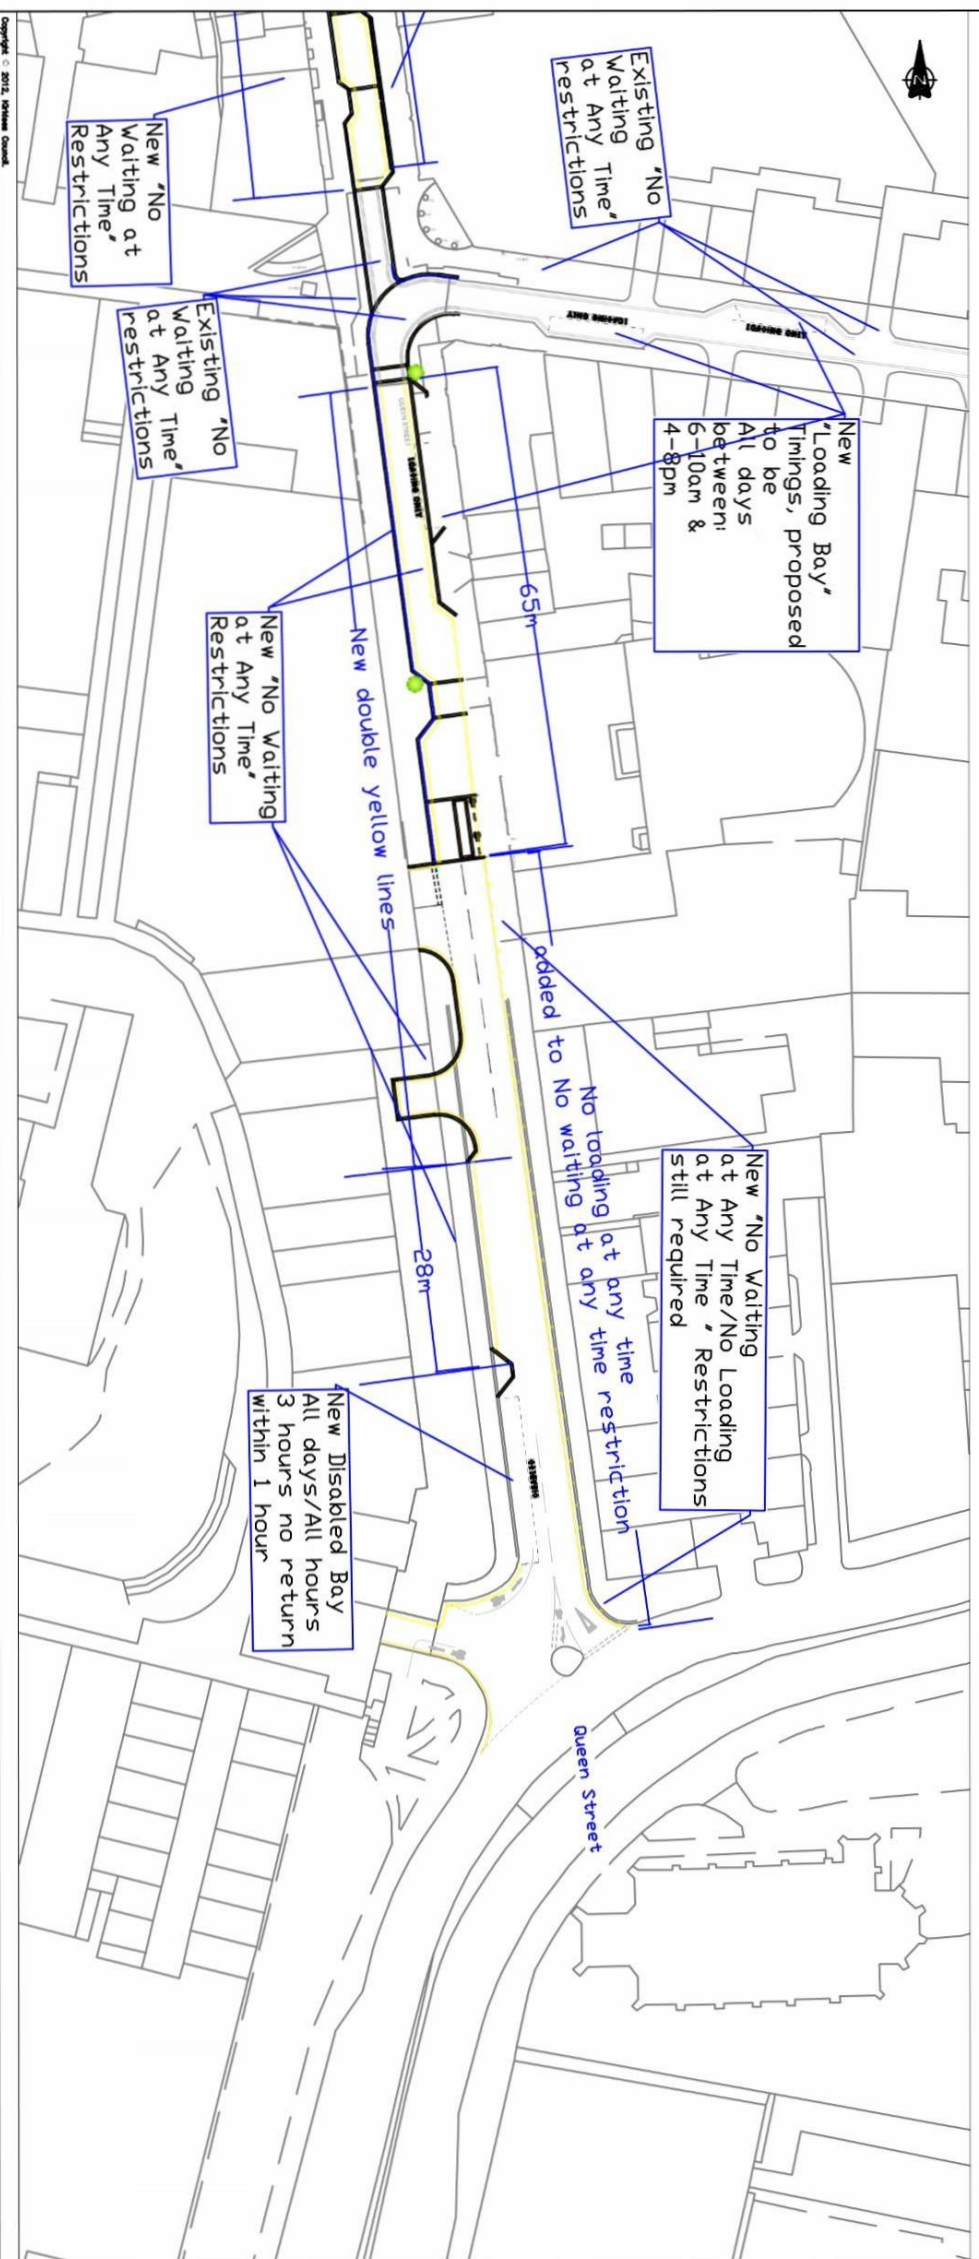

New "No Waiting at Any Time" No Loading at Any Time Restrictions still required

New "No Waiting at Any Time" Restrictions

New "No Waiting at Any Time" Restrictions

New Disabled Bay All days/All hours 3 hours no return within 1 hour

NOTE: No lining from these TPO's will be placed on the ground between the entrance to the Plaza service yard and Kirkgate due to the paving scheme.

All TPO's will be identified by appropriate signing only.

Lining will be used on Queens St between Queensgate and the Plaza service yard access.

Kirklees COUNCIL
 Directorate of Place
 Civic Centre 3, Market Street
 Huddersfield, HD1 2TG

REV.	DATE	REVISIONS

ACTION: Road Safety

SHOW	KM	ORCAD
NTS	23/64715	21/04/20

PROJECT: CROSS CHURCH STREET, QUEEN ST & KING ST PEDESTRIAN & CYCLE ZONE

TITLE: Proposed Traffic Regulation Orders

Project Ref: TF_23_200_572