


# Option-30

## KEY

-  Existing highway boundary
-  Proposed Kerb
-  Proposed edging
-  New / improved footways or Resurfaced footways
-  Proposed block paving area
-  Existing & Proposed Parking Bay
-  New segregated two way cycle lane
-  New segregated one way cycle lane
-  New one way cycle crossing lane
-  New / improved footways to provide shared space for pedestrians and cyclists
-  New advisory cycle lane
-  Proposed vehicular crossing
-  Island/central reservation to keep traffic separated and allow pedestrians to cross the road safely
-  New soft landscaping (indicative)
-  New trees (indicative)
-  New signal controlled pedestrian crossing - toucan (pedestrian and cycle) crossing with pedestrian island
-  New signal controlled pedestrian crossing - toucan (pedestrian and cycle) crossing
-  New uncontrolled pedestrian crossing with pedestrian island
-  New uncontrolled pedestrian crossing
-  New blacktop road plateau
-  Proposed Stone Boundary/Retaining Wall

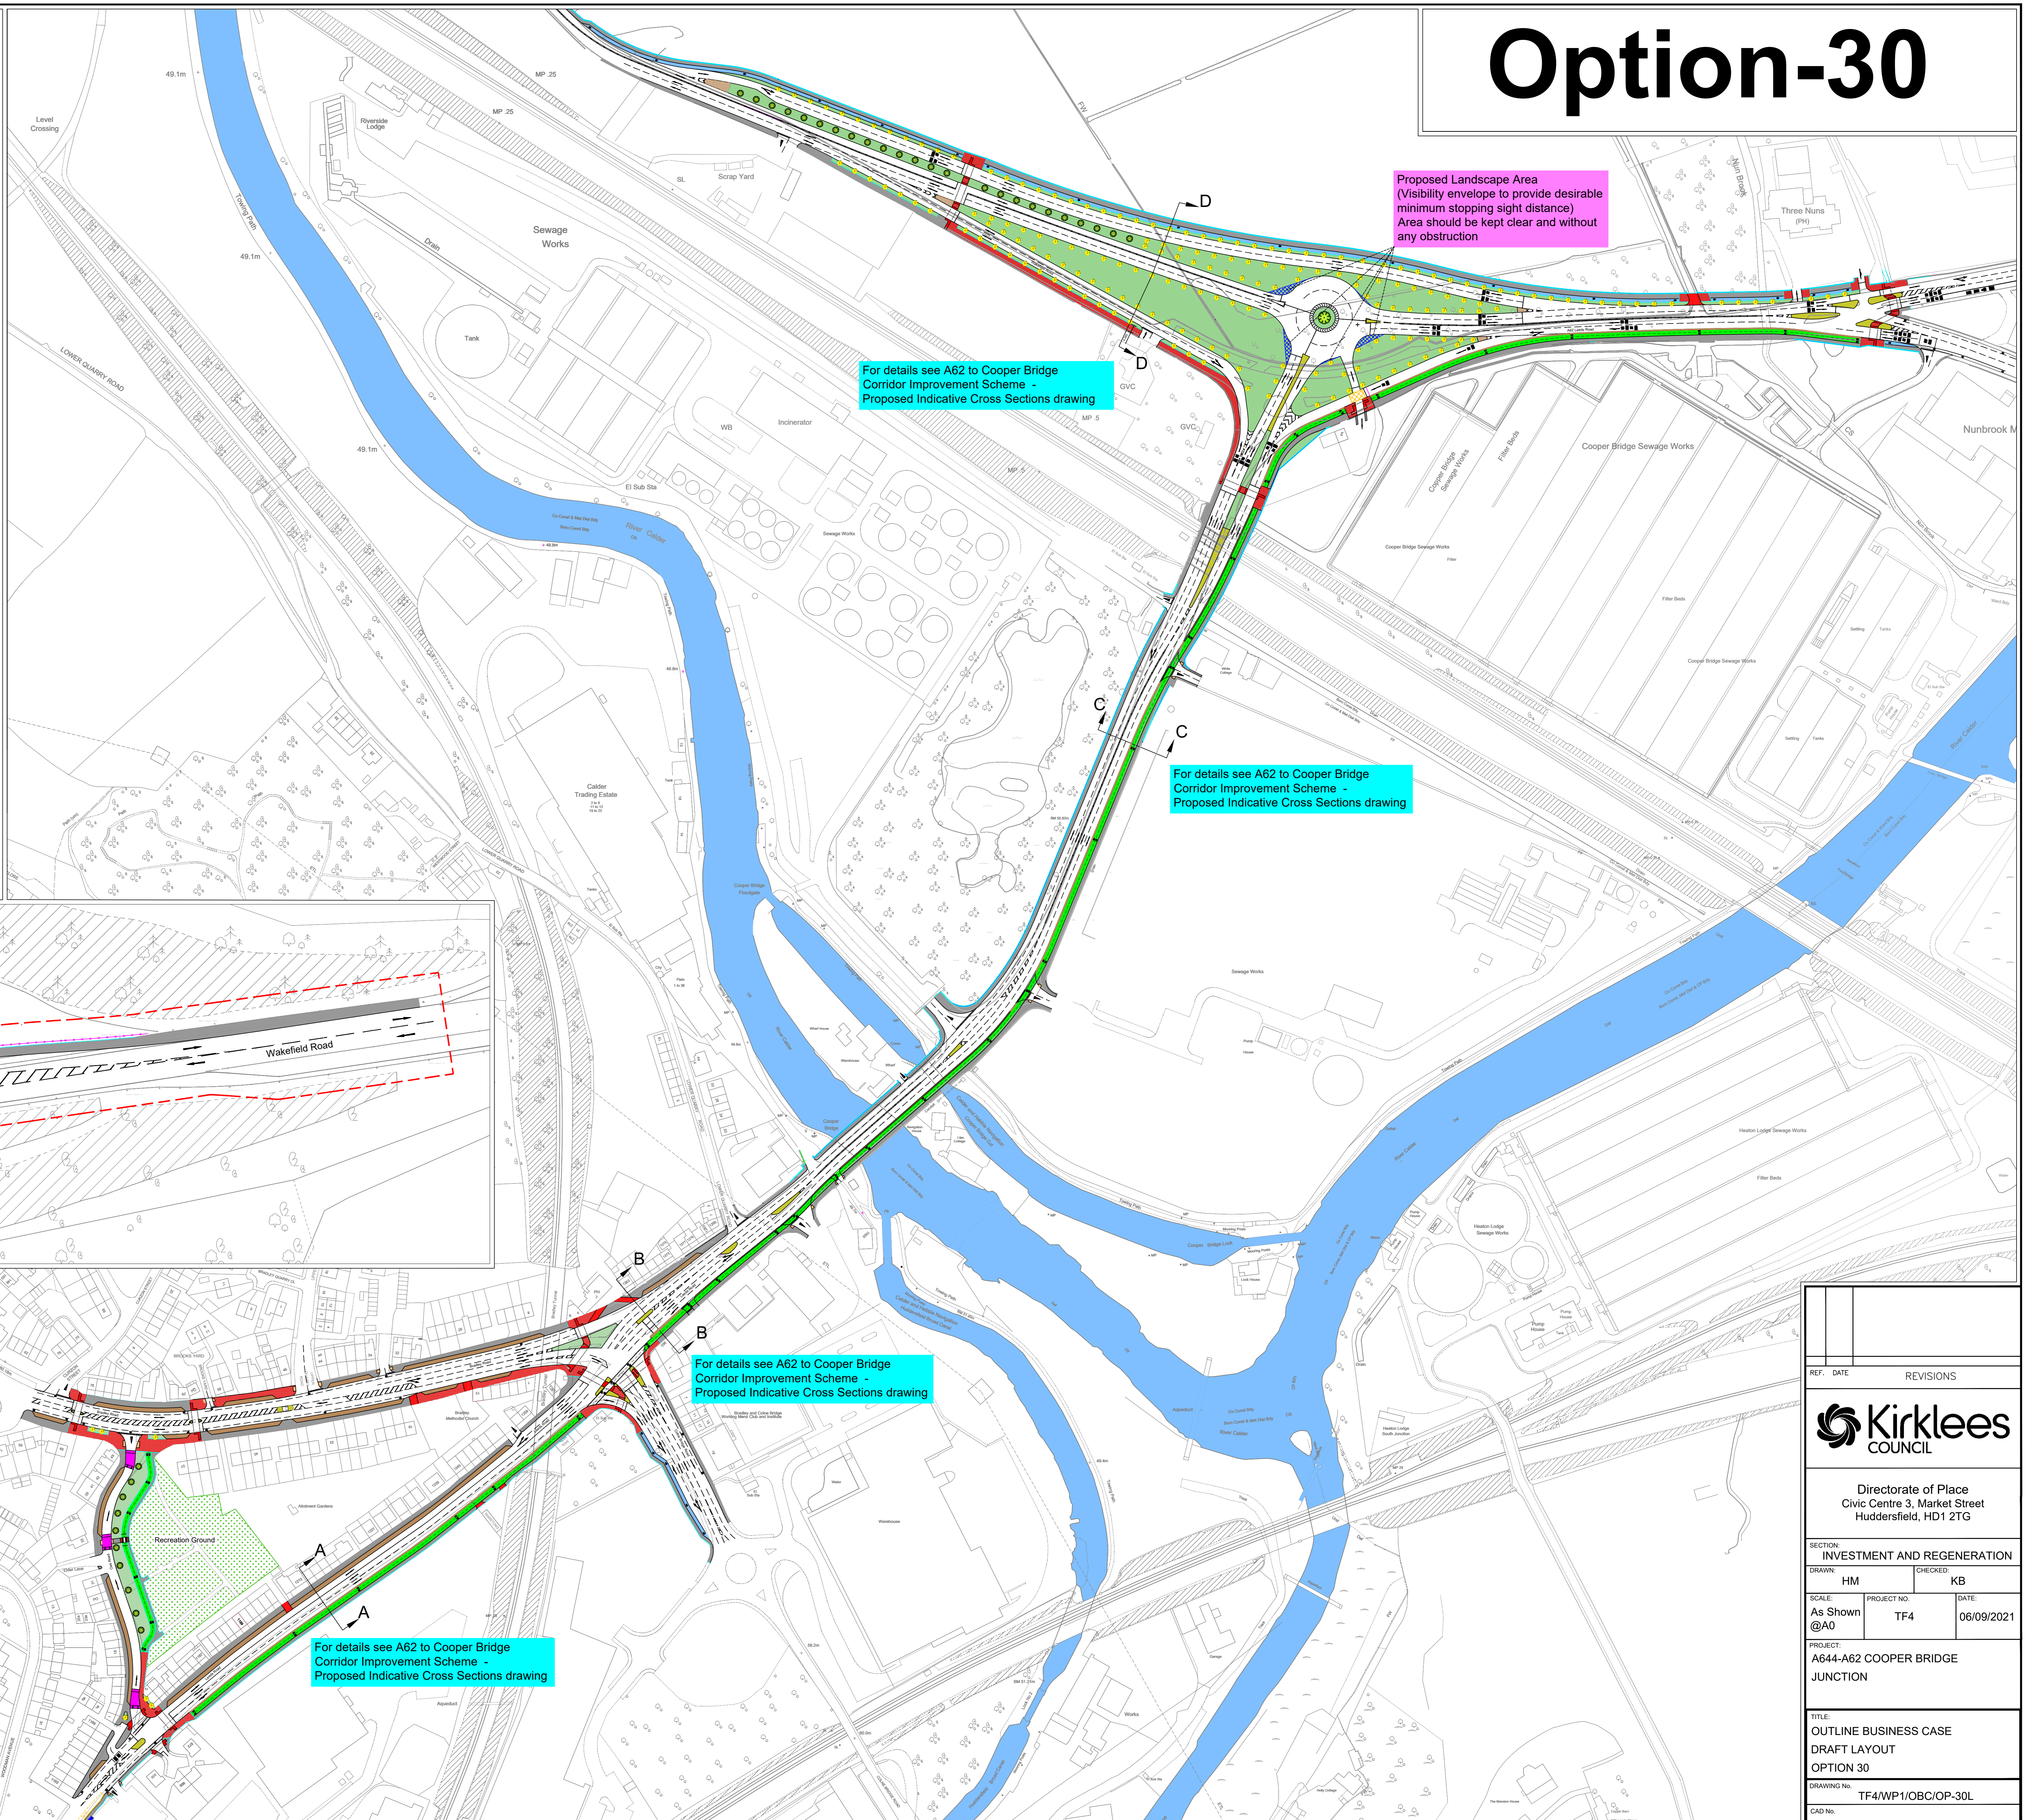

Proposed Landscape Area  
(Visibility envelope to provide desirable minimum stopping sight distance)  
Area should be kept clear and without any obstruction


For details see A62 to Cooper Bridge  
Corridor Improvement Scheme -  
Proposed Indicative Cross Sections drawing

For details see A62 to Cooper Bridge  
Corridor Improvement Scheme -  
Proposed Indicative Cross Sections drawing


For details see A62 to Cooper Bridge  
Corridor Improvement Scheme -  
Proposed Indicative Cross Sections drawing

For details see A62 to Cooper Bridge  
Corridor Improvement Scheme -  
Proposed Indicative Cross Sections drawing

## Wakefield Road Improvements on the approach to Junction 25

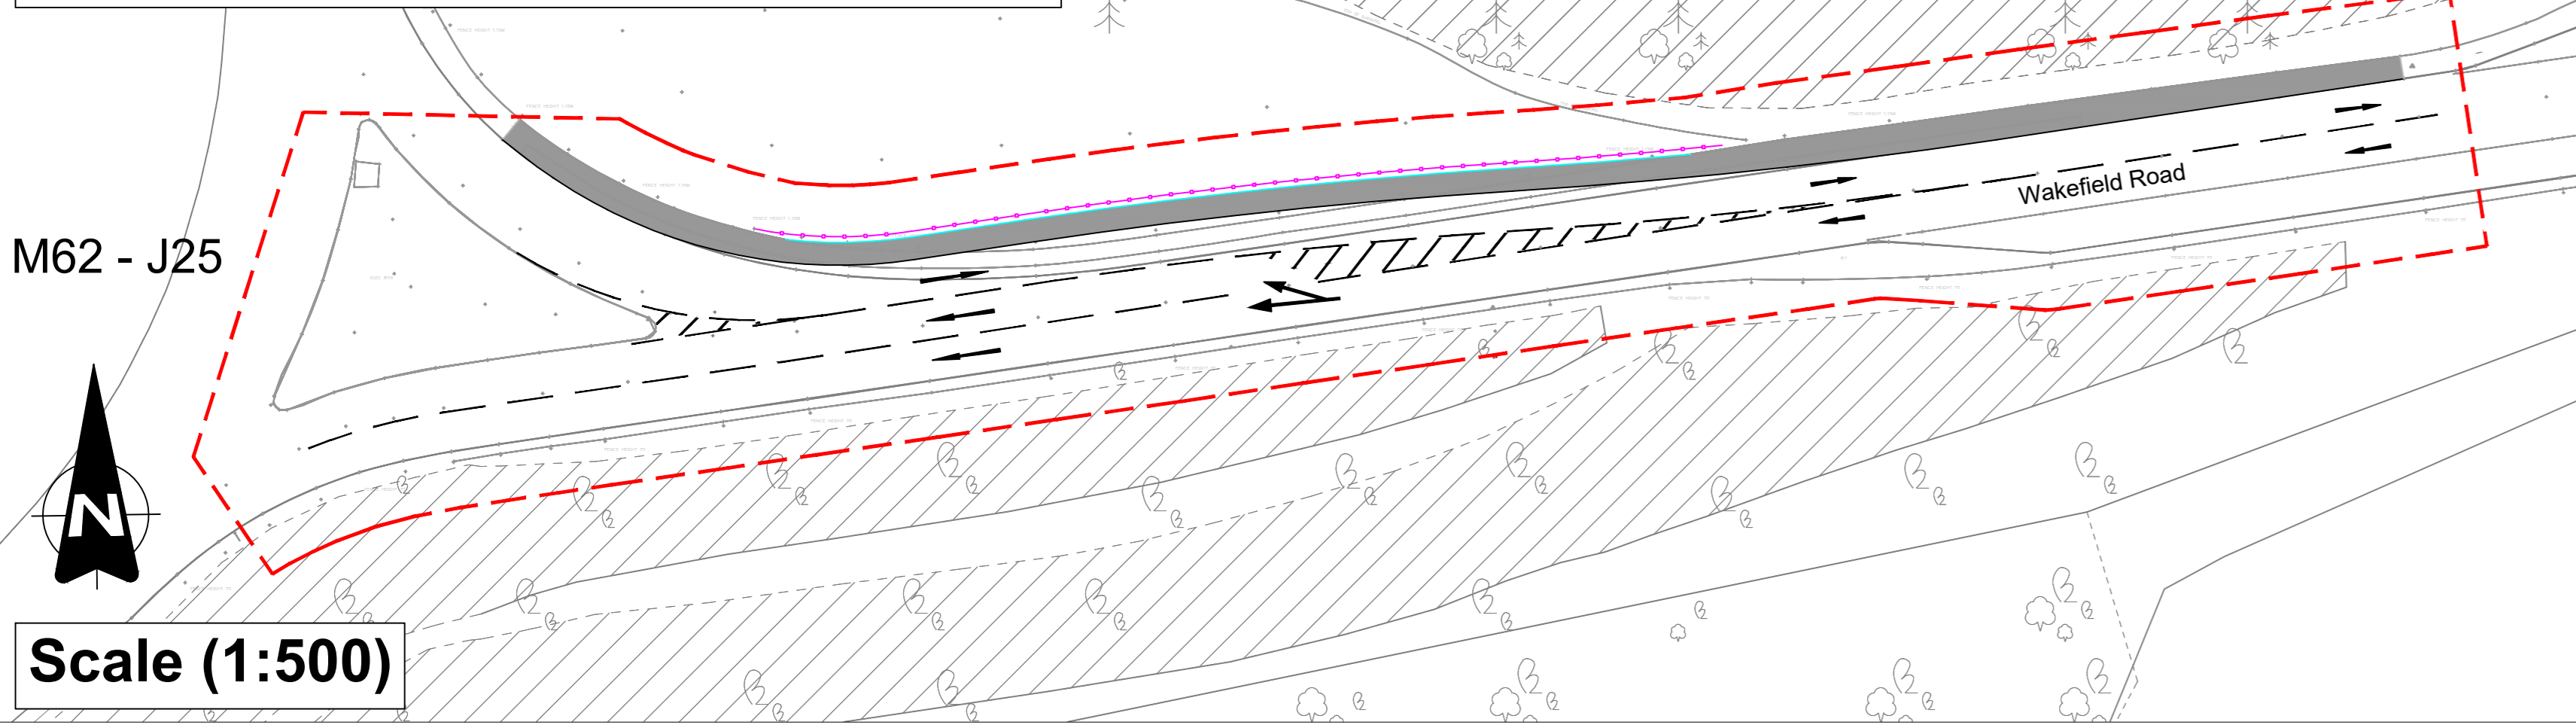

Scale (1:500)

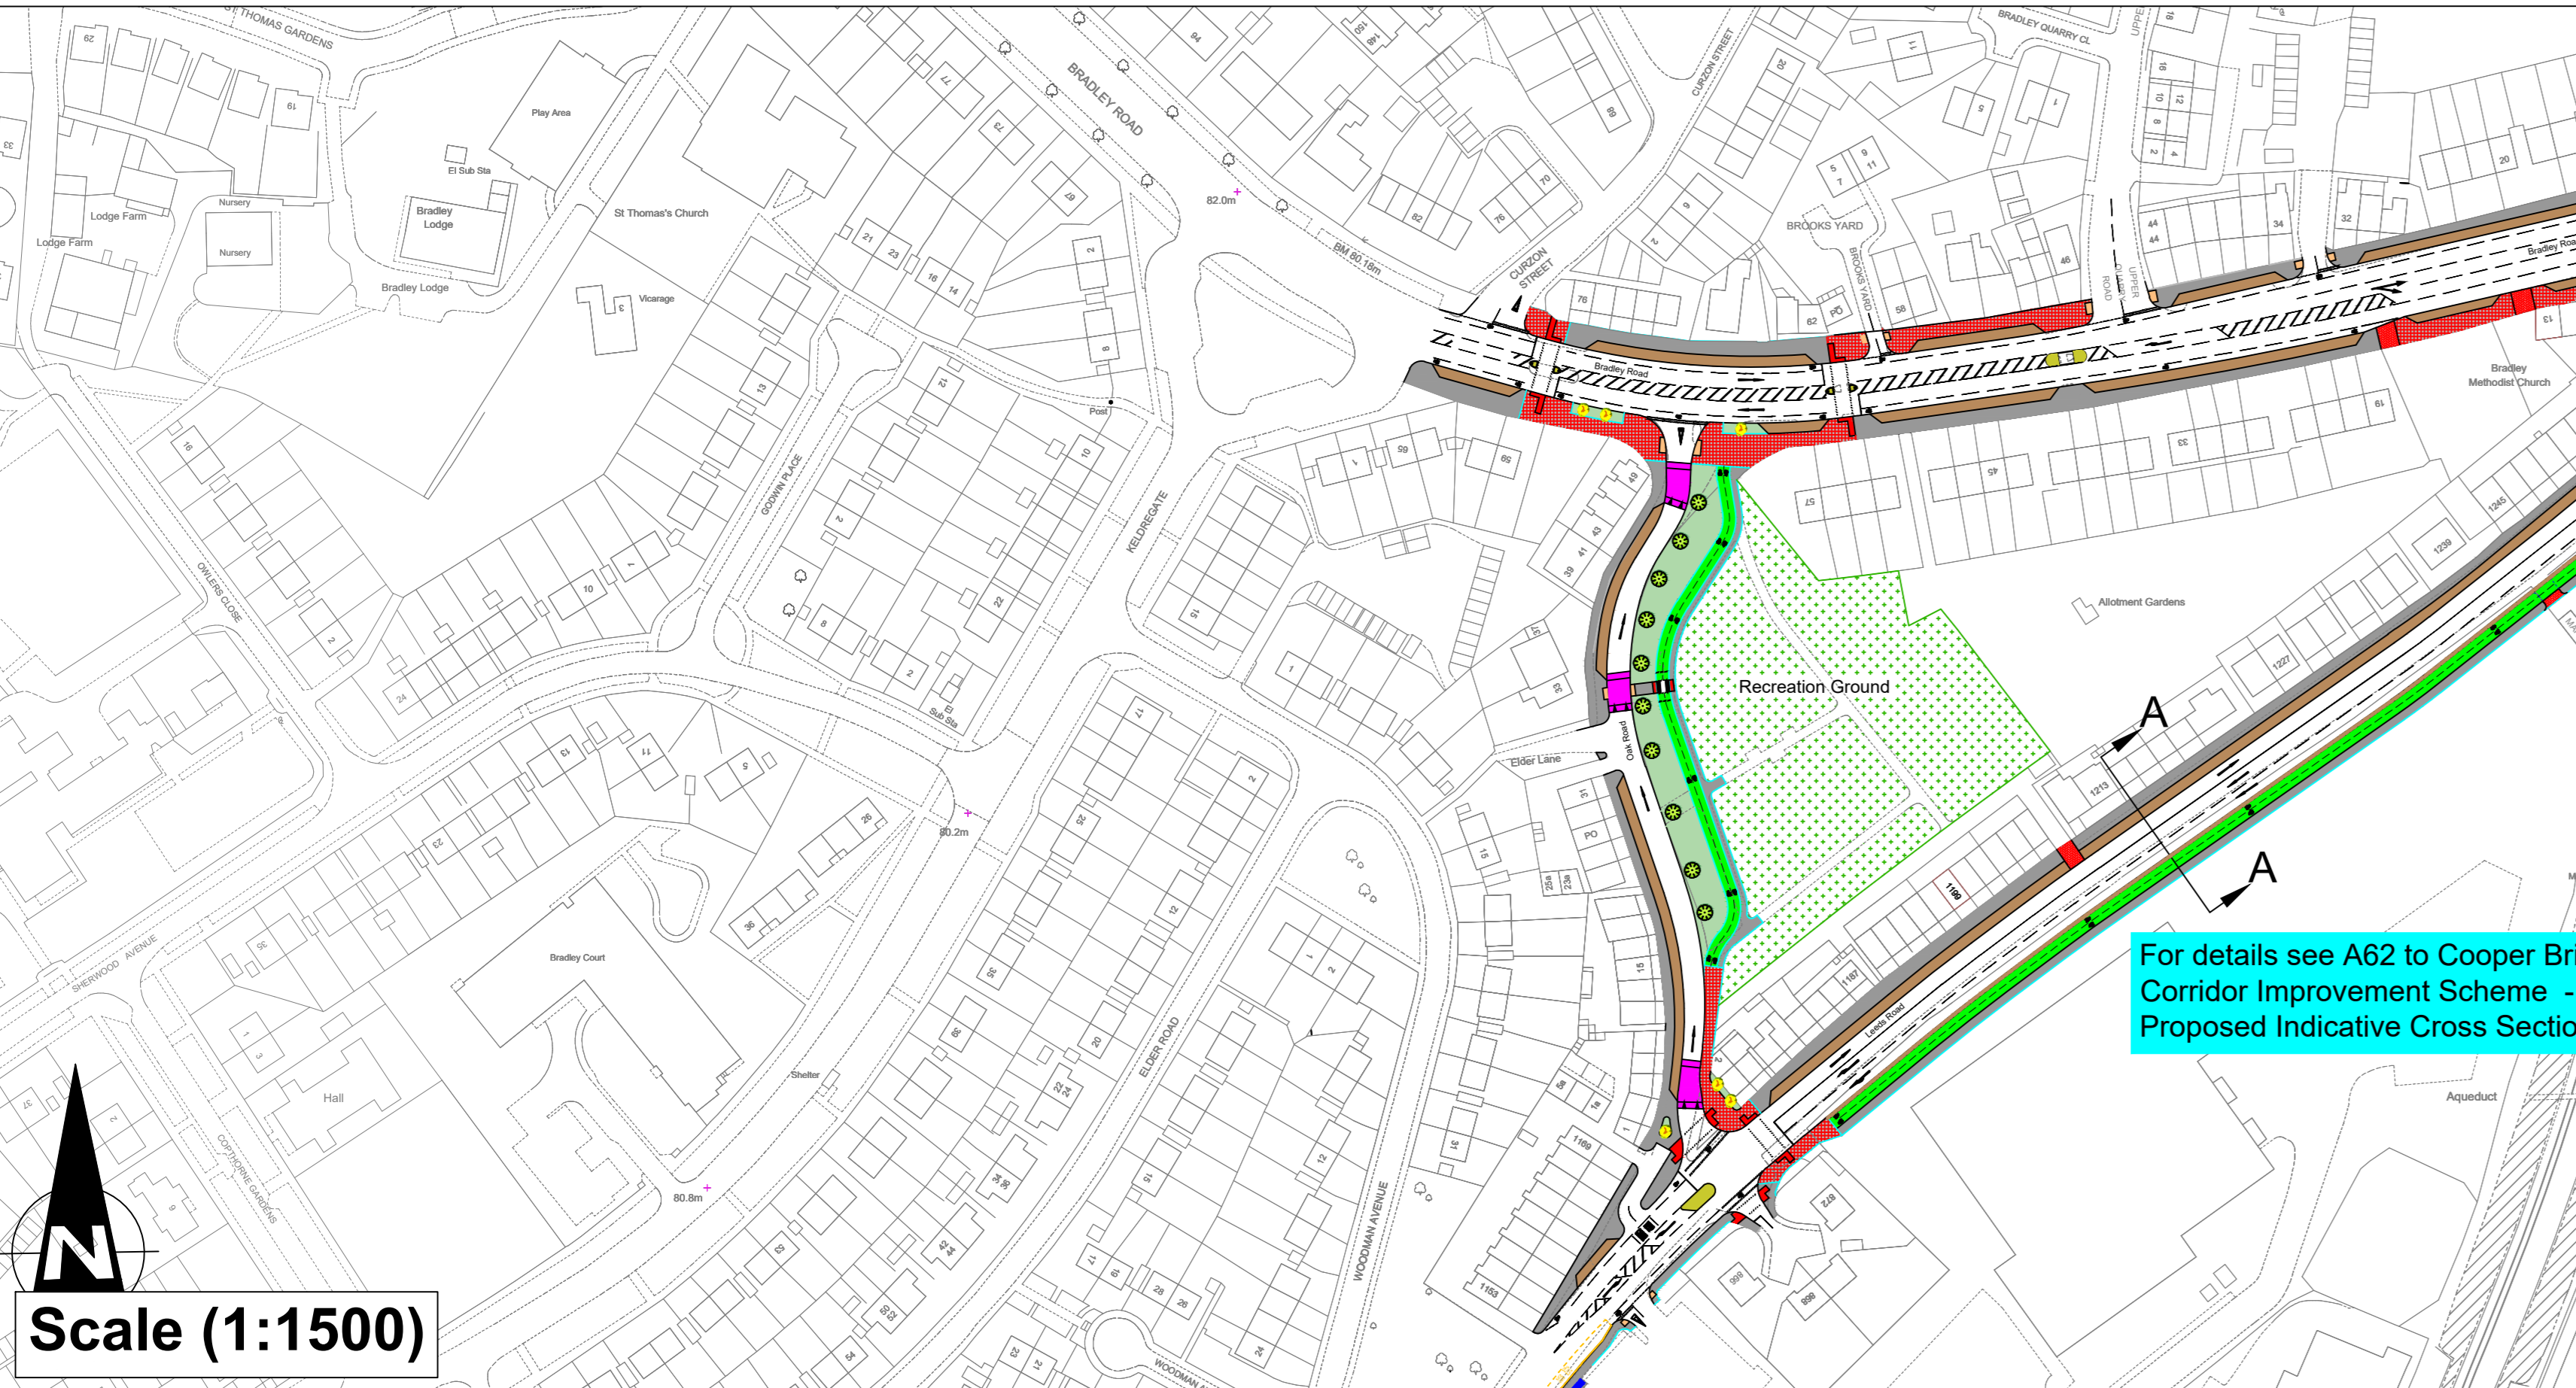

Scale (1:1500)

REF. DATE REVISIONS



Directorate of Place  
Civic Centre 3, Market Street  
Huddersfield, HD1 2TG

SECTION: INVESTMENT AND REGENERATION

DRAWN: HM CHECKED: KB

SCALE: As Shown PROJECT NO: TF4 DATE: 06/09/2021

PROJECT: A644-A62 COOPER BRIDGE JUNCTION

TITLE: OUTLINE BUSINESS CASE DRAFT LAYOUT OPTION 30

DRAWING No: TF4/WP1/OBC/OP-30L

CAD No: