
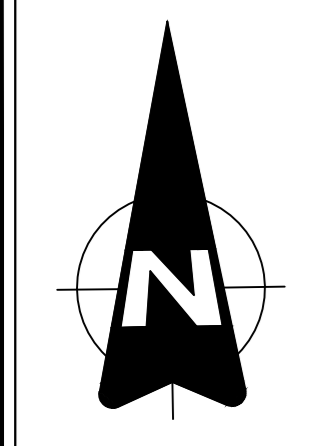


Option-1

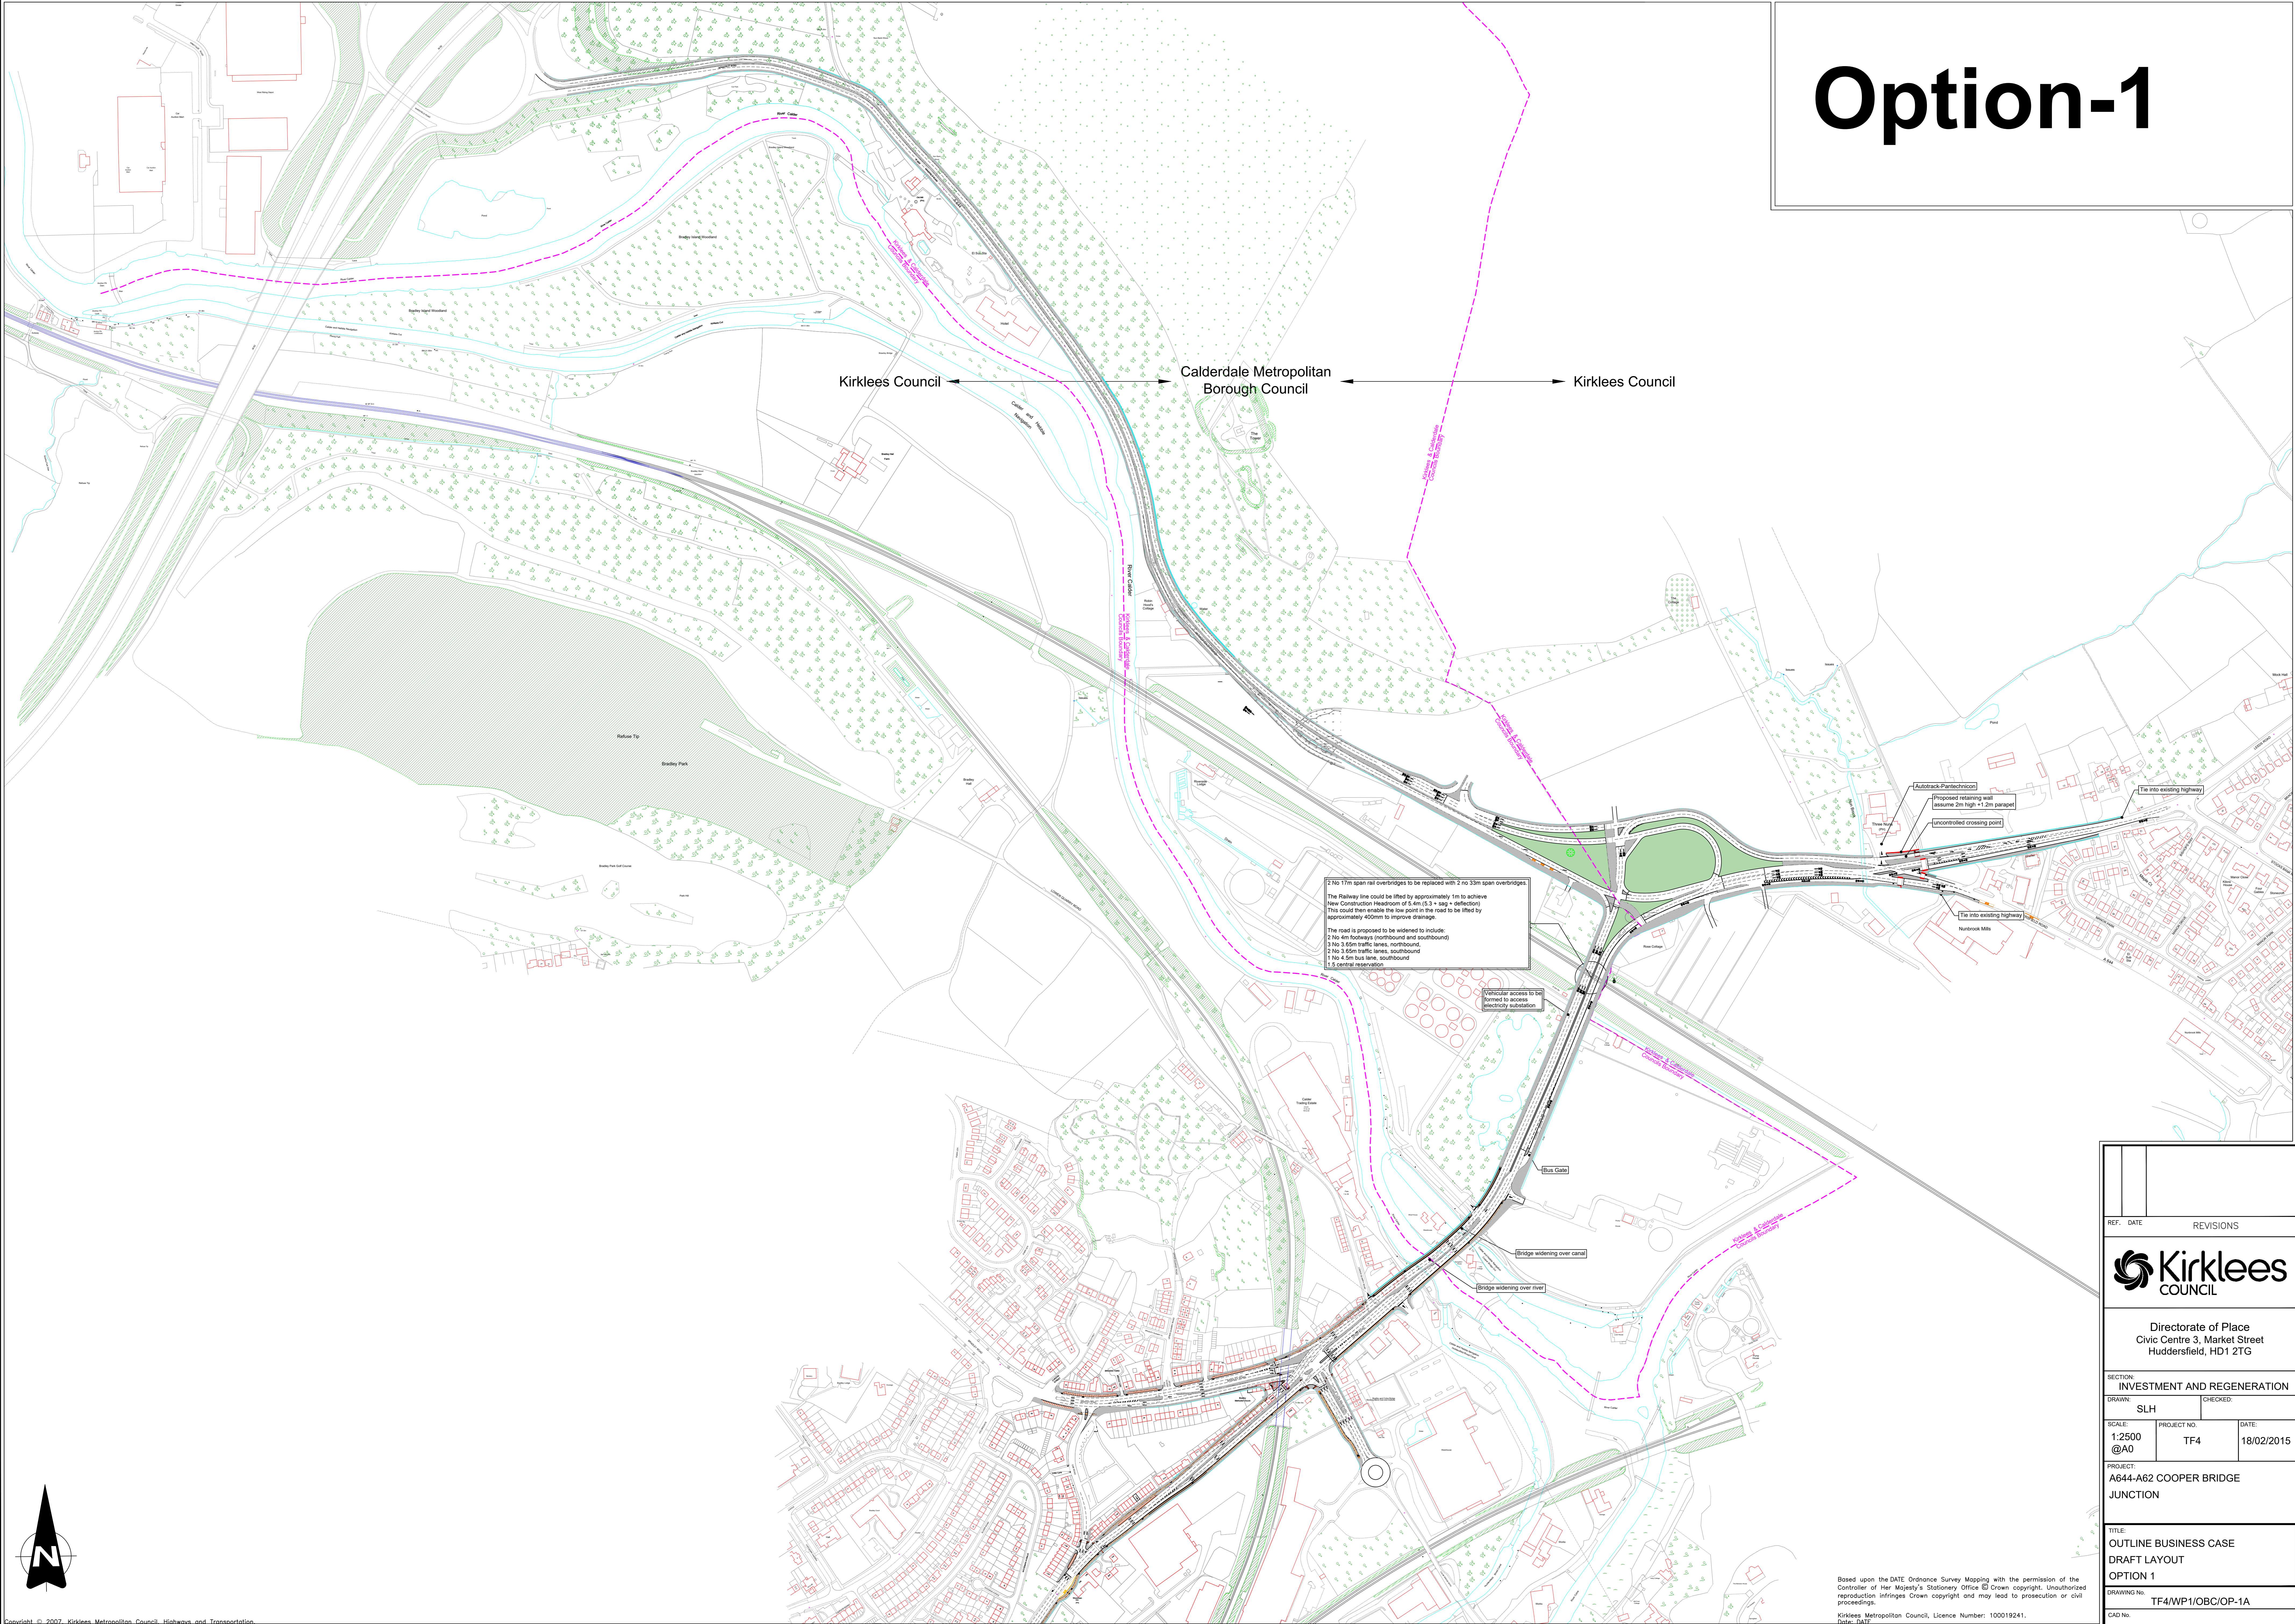

REF.	DATE	REVISIONS
Directorate of Place Civic Centre 3, Market Street Huddersfield, HD1 2TG		
SECTION INVESTMENT AND REGENERATION		
DRAWN:	SLH	CHECKED:
SCALE:	PROJECT NO:	DATE:
1:2500 @A0	TF4	18/02/2015
PROJECT A644-A62 COOPER BRIDGE JUNCTION		
TITLE OUTLINE BUSINESS CASE DRAFT LAYOUT OPTION 1		
DRAWING No:	TF4/WP1/OBC/OP-1A	
CAD No:		