


Option 4

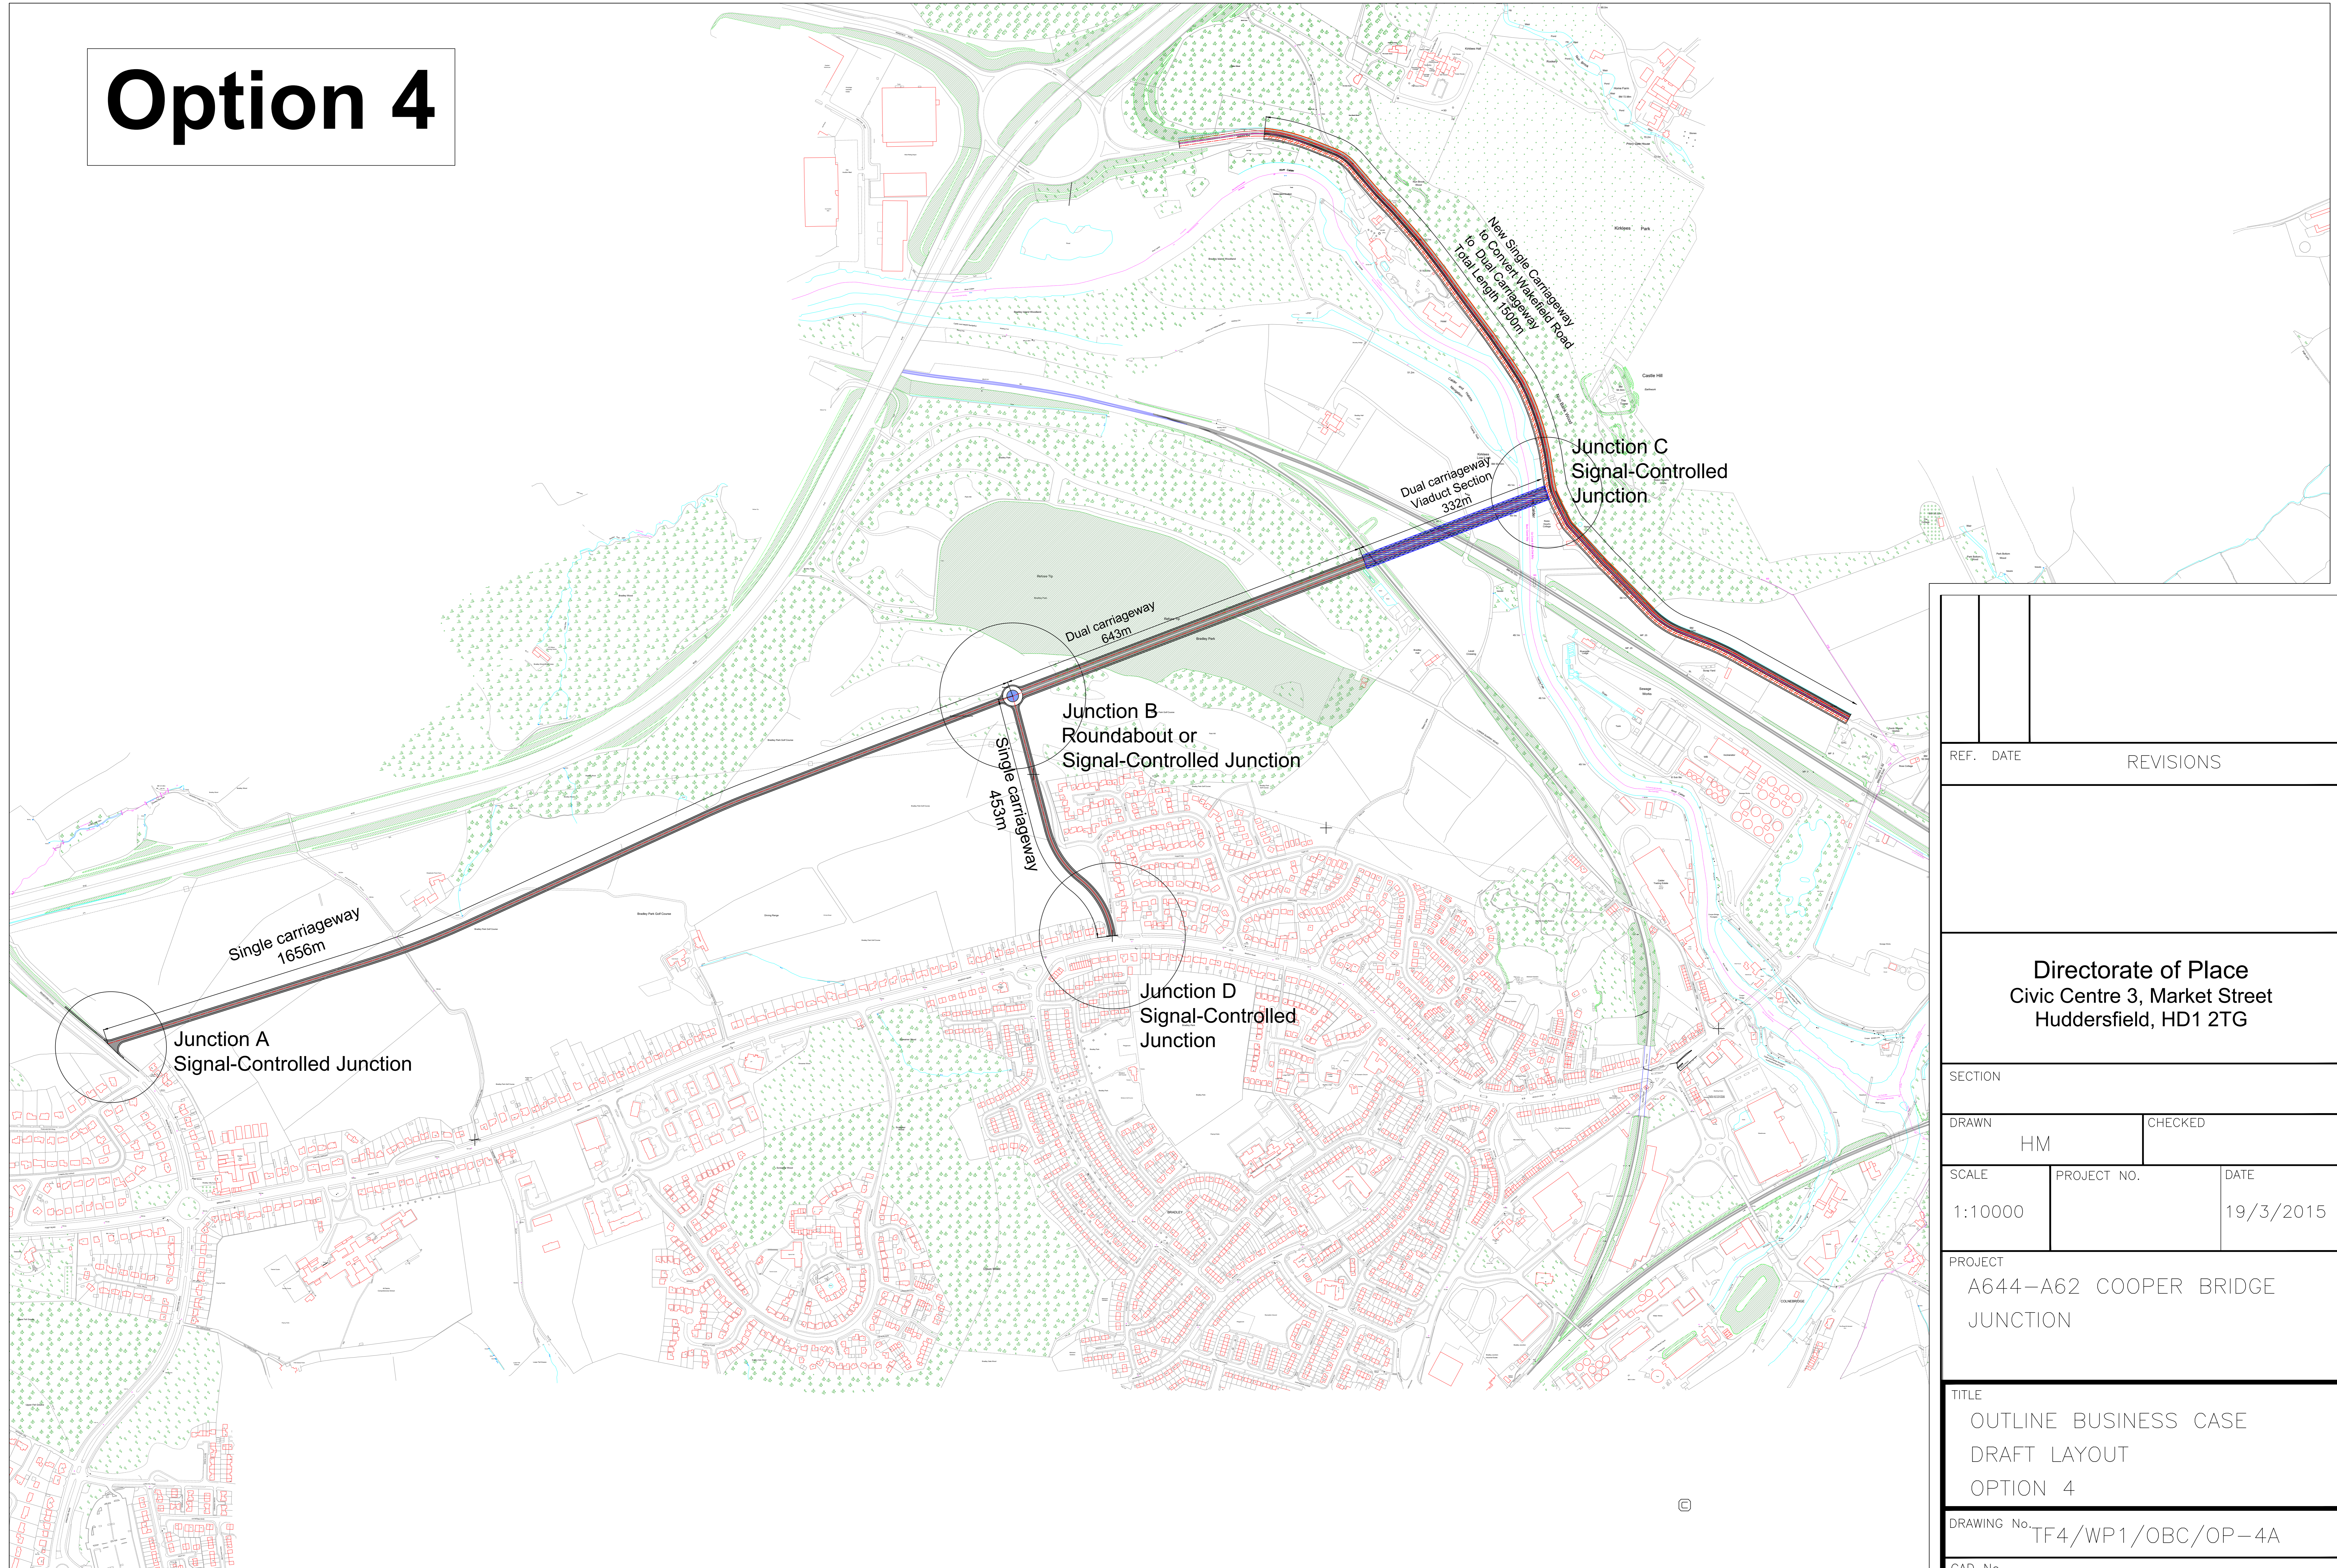

REF.		DATE		REVISIONS	
Directorate of Place Civic Centre 3, Market Street Huddersfield, HD1 2TG					
SECTION					
DRAWN			CHECKED		
HM					
SCALE		PROJECT NO.		DATE	
1:10000				19/3/2015	
PROJECT					
A644-A62 COOPER BRIDGE JUNCTION					
TITLE					
OUTLINE BUSINESS CASE					
DRAFT LAYOUT					
OPTION 4					
DRAWING No. TF4/WP1/OBC/OP-4A					
CAD No.					