
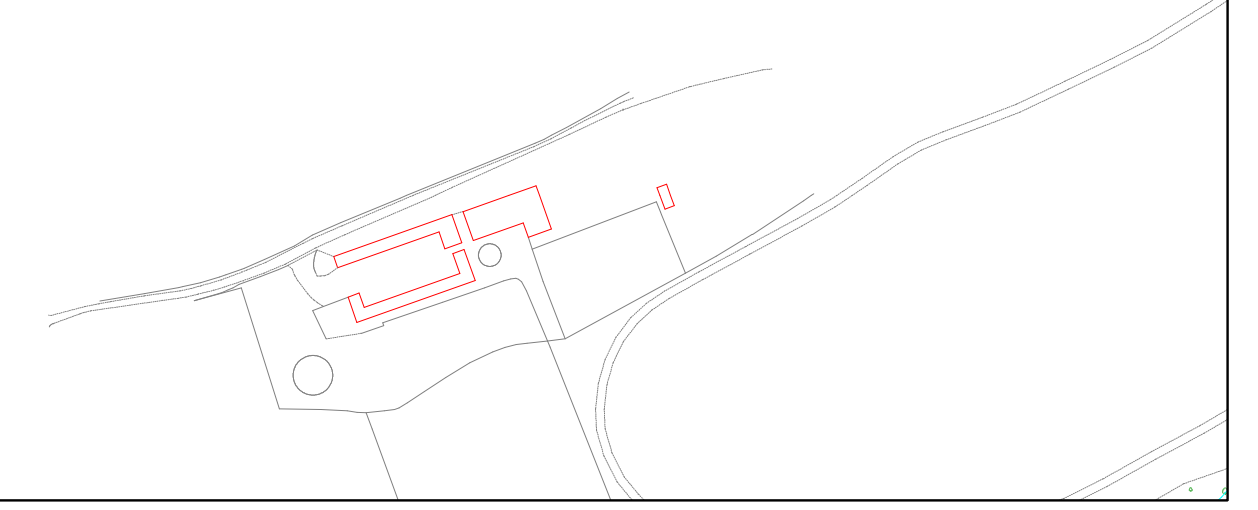


# Option 5

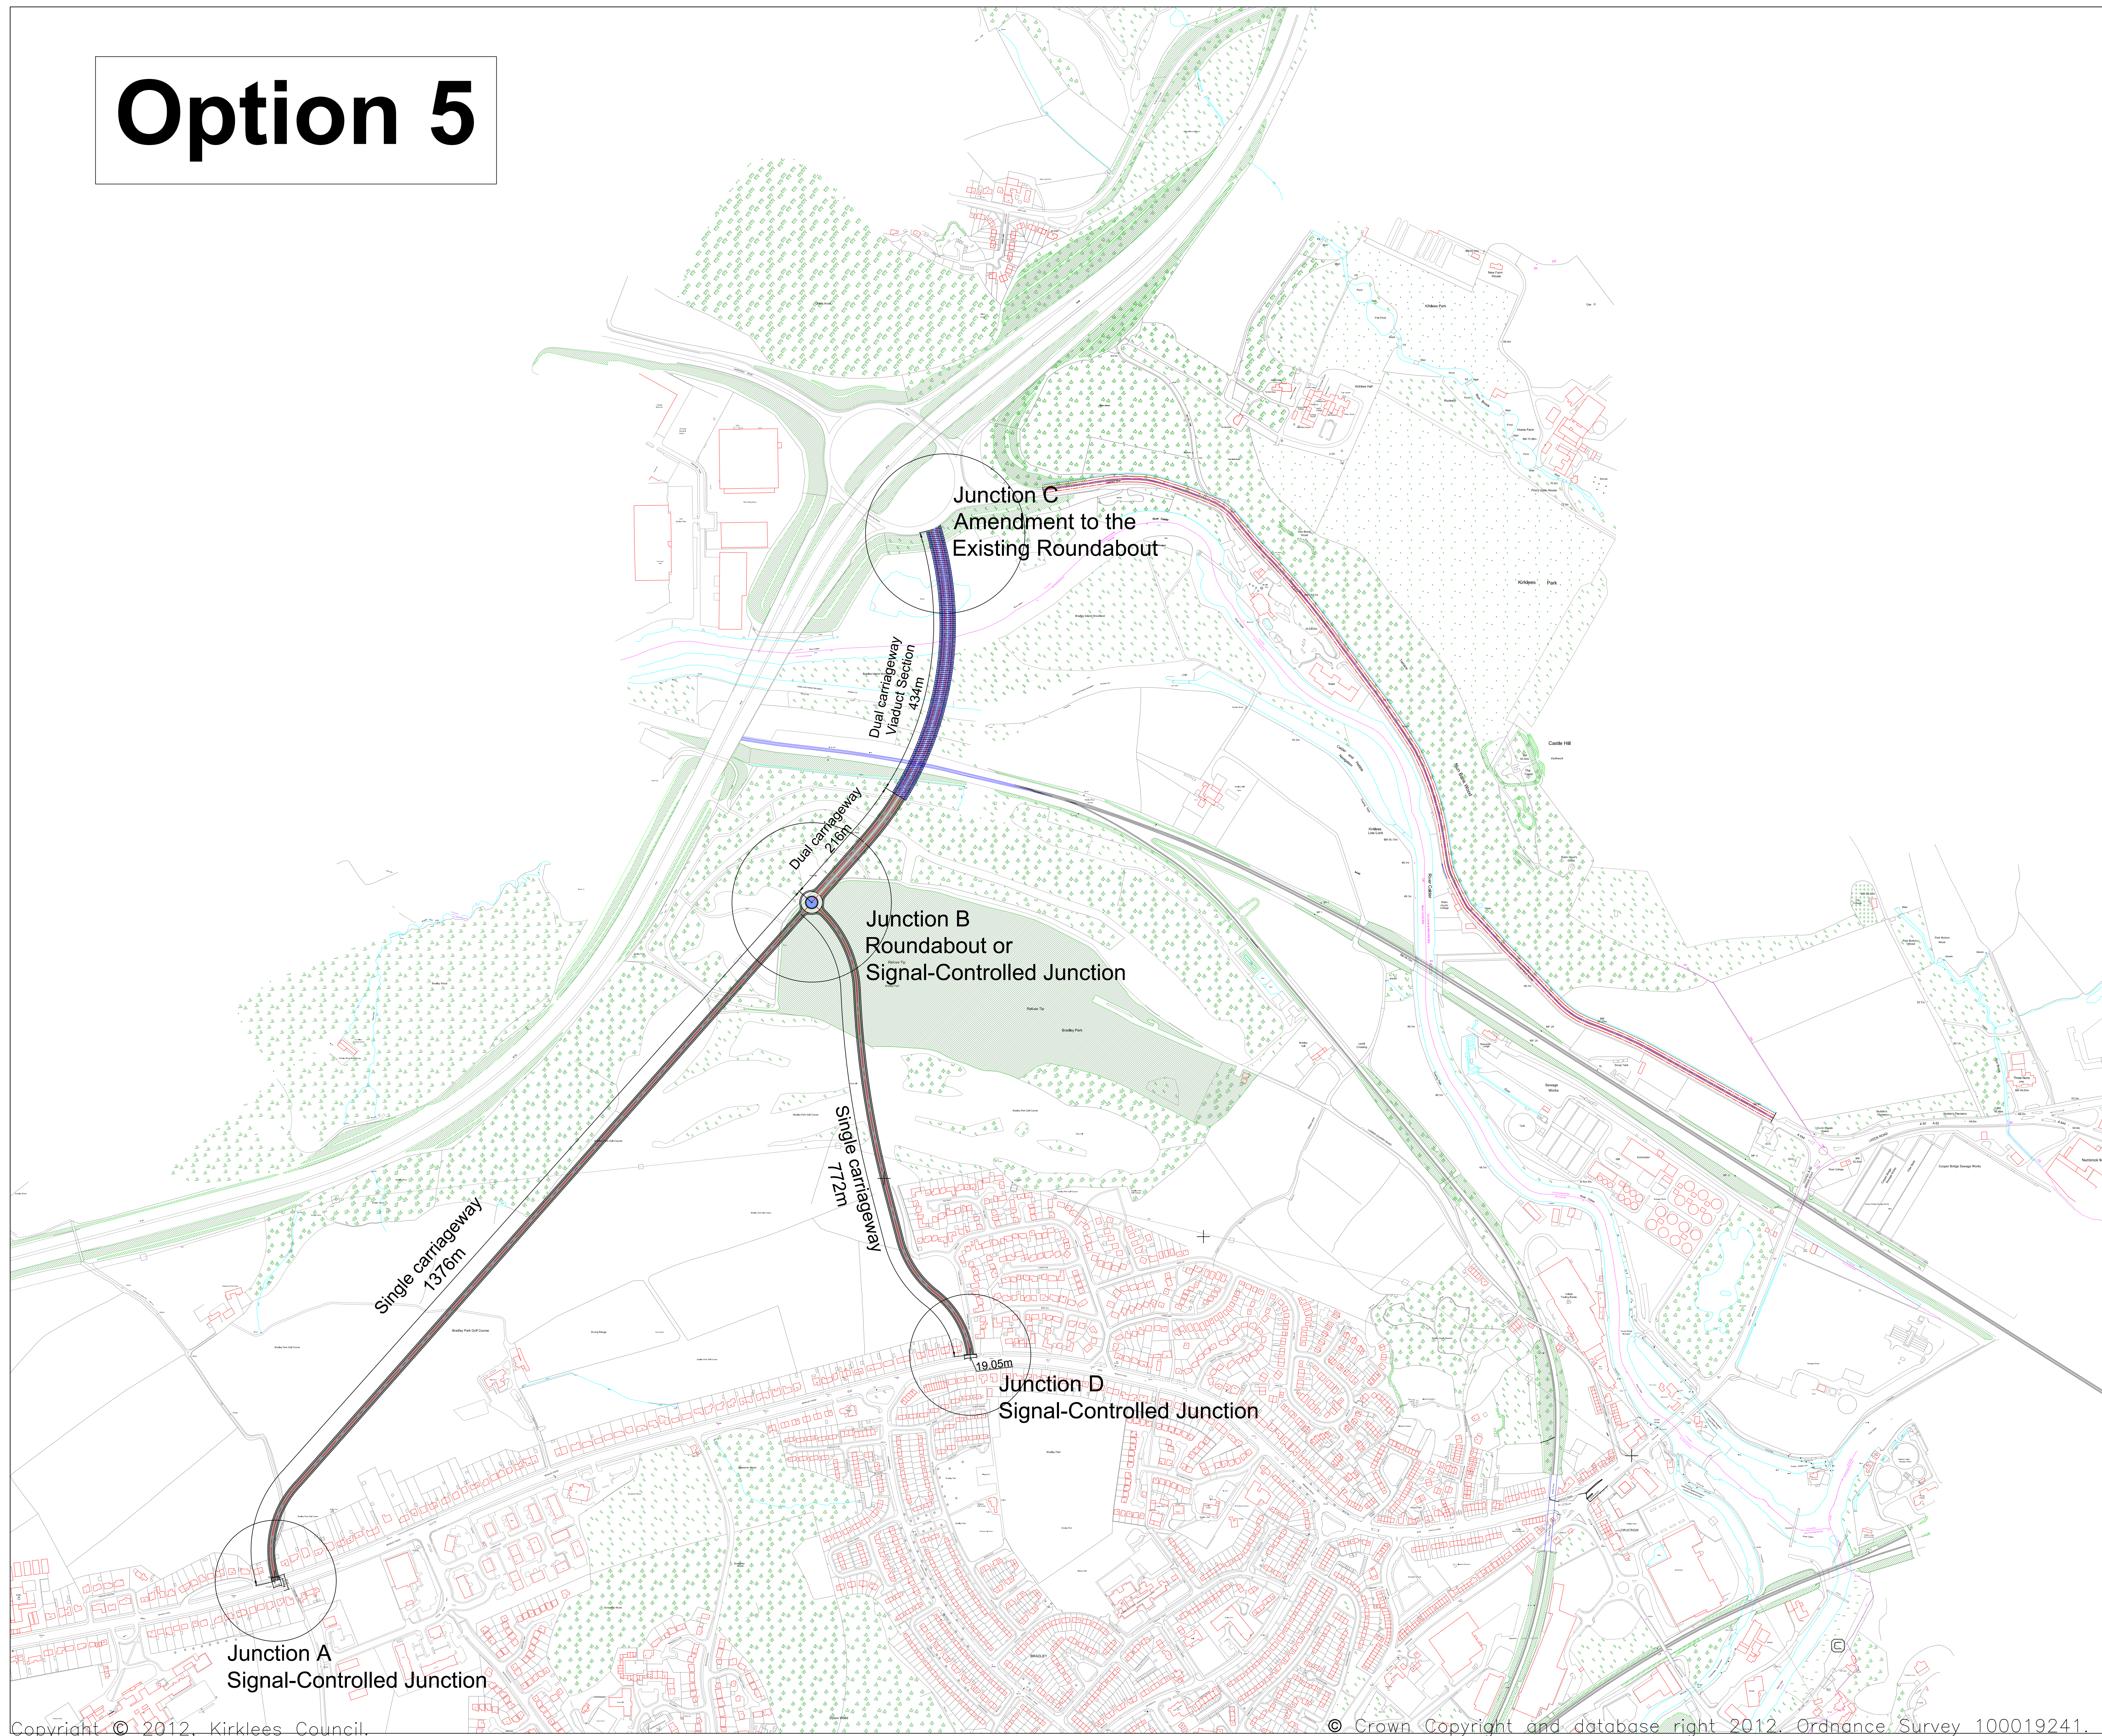

REF.	DATE	REVISIONS
<p align="center"><b>Directorate of Place</b>  <b>Civic Centre 3, Market Street</b>  <b>Huddersfield, HD1 2TG</b></p>		
SECTION		
DRAWN	HM	CHECKED
SCALE	PROJECT NO.	DATE
1:10000		19/3/2015
PROJECT		
A644-A62 COOPER BRIDGE JUNCTION		
JUNCTION		
TITLE		
OUTLINE BUSINESS CASE		
DRAFT LAYOUT		
OPTION 5		
DRAWING No. TF4/WP1/OBC/OP-5A		
CAD No.		