
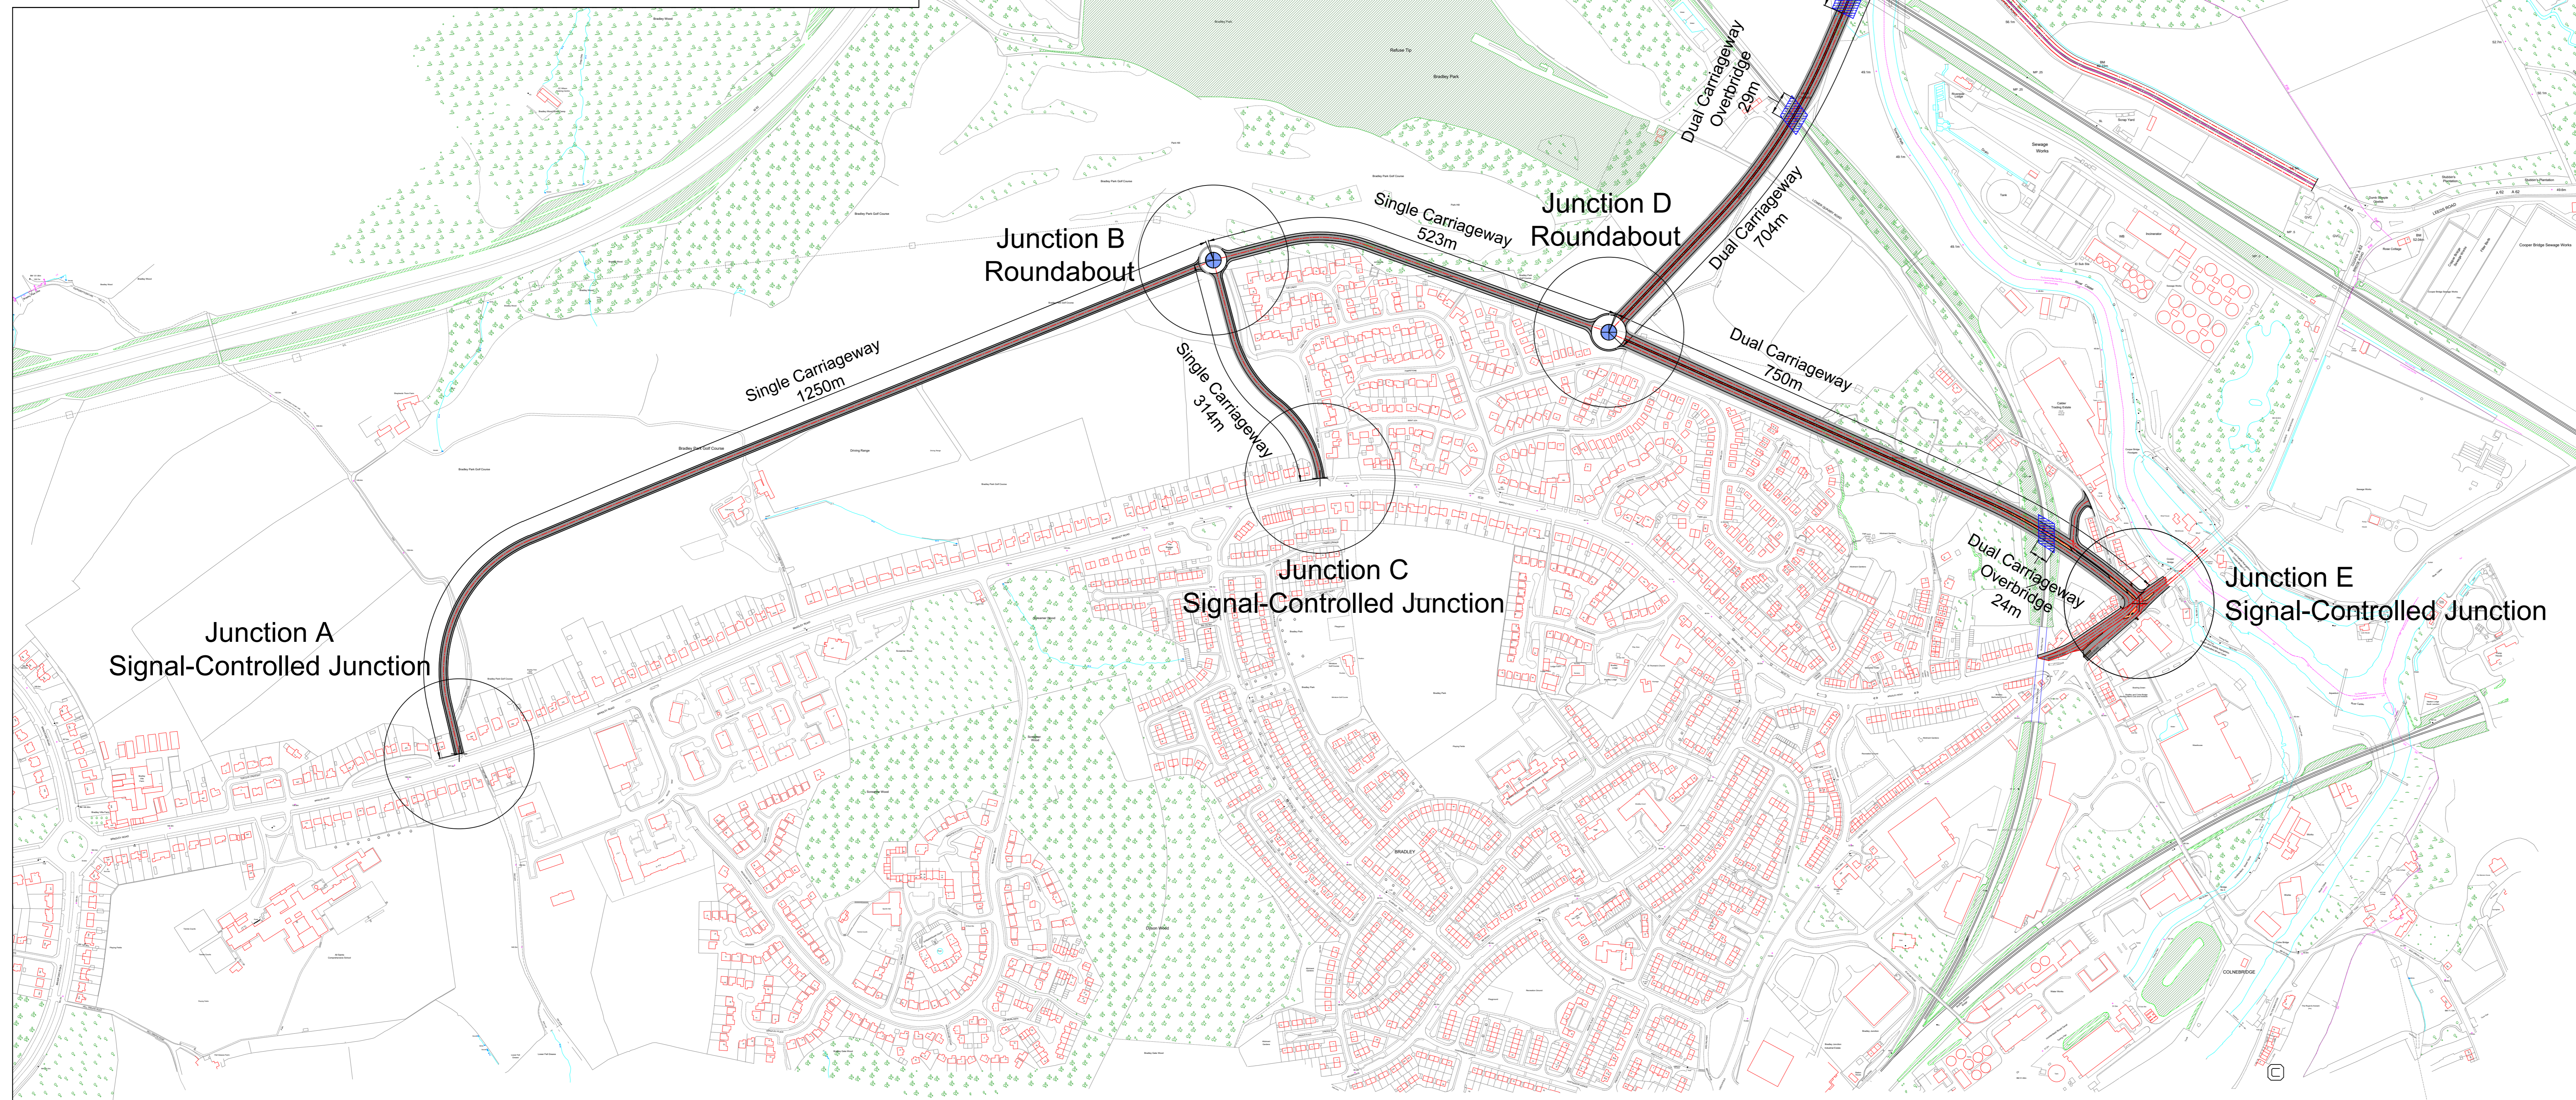


Option 6

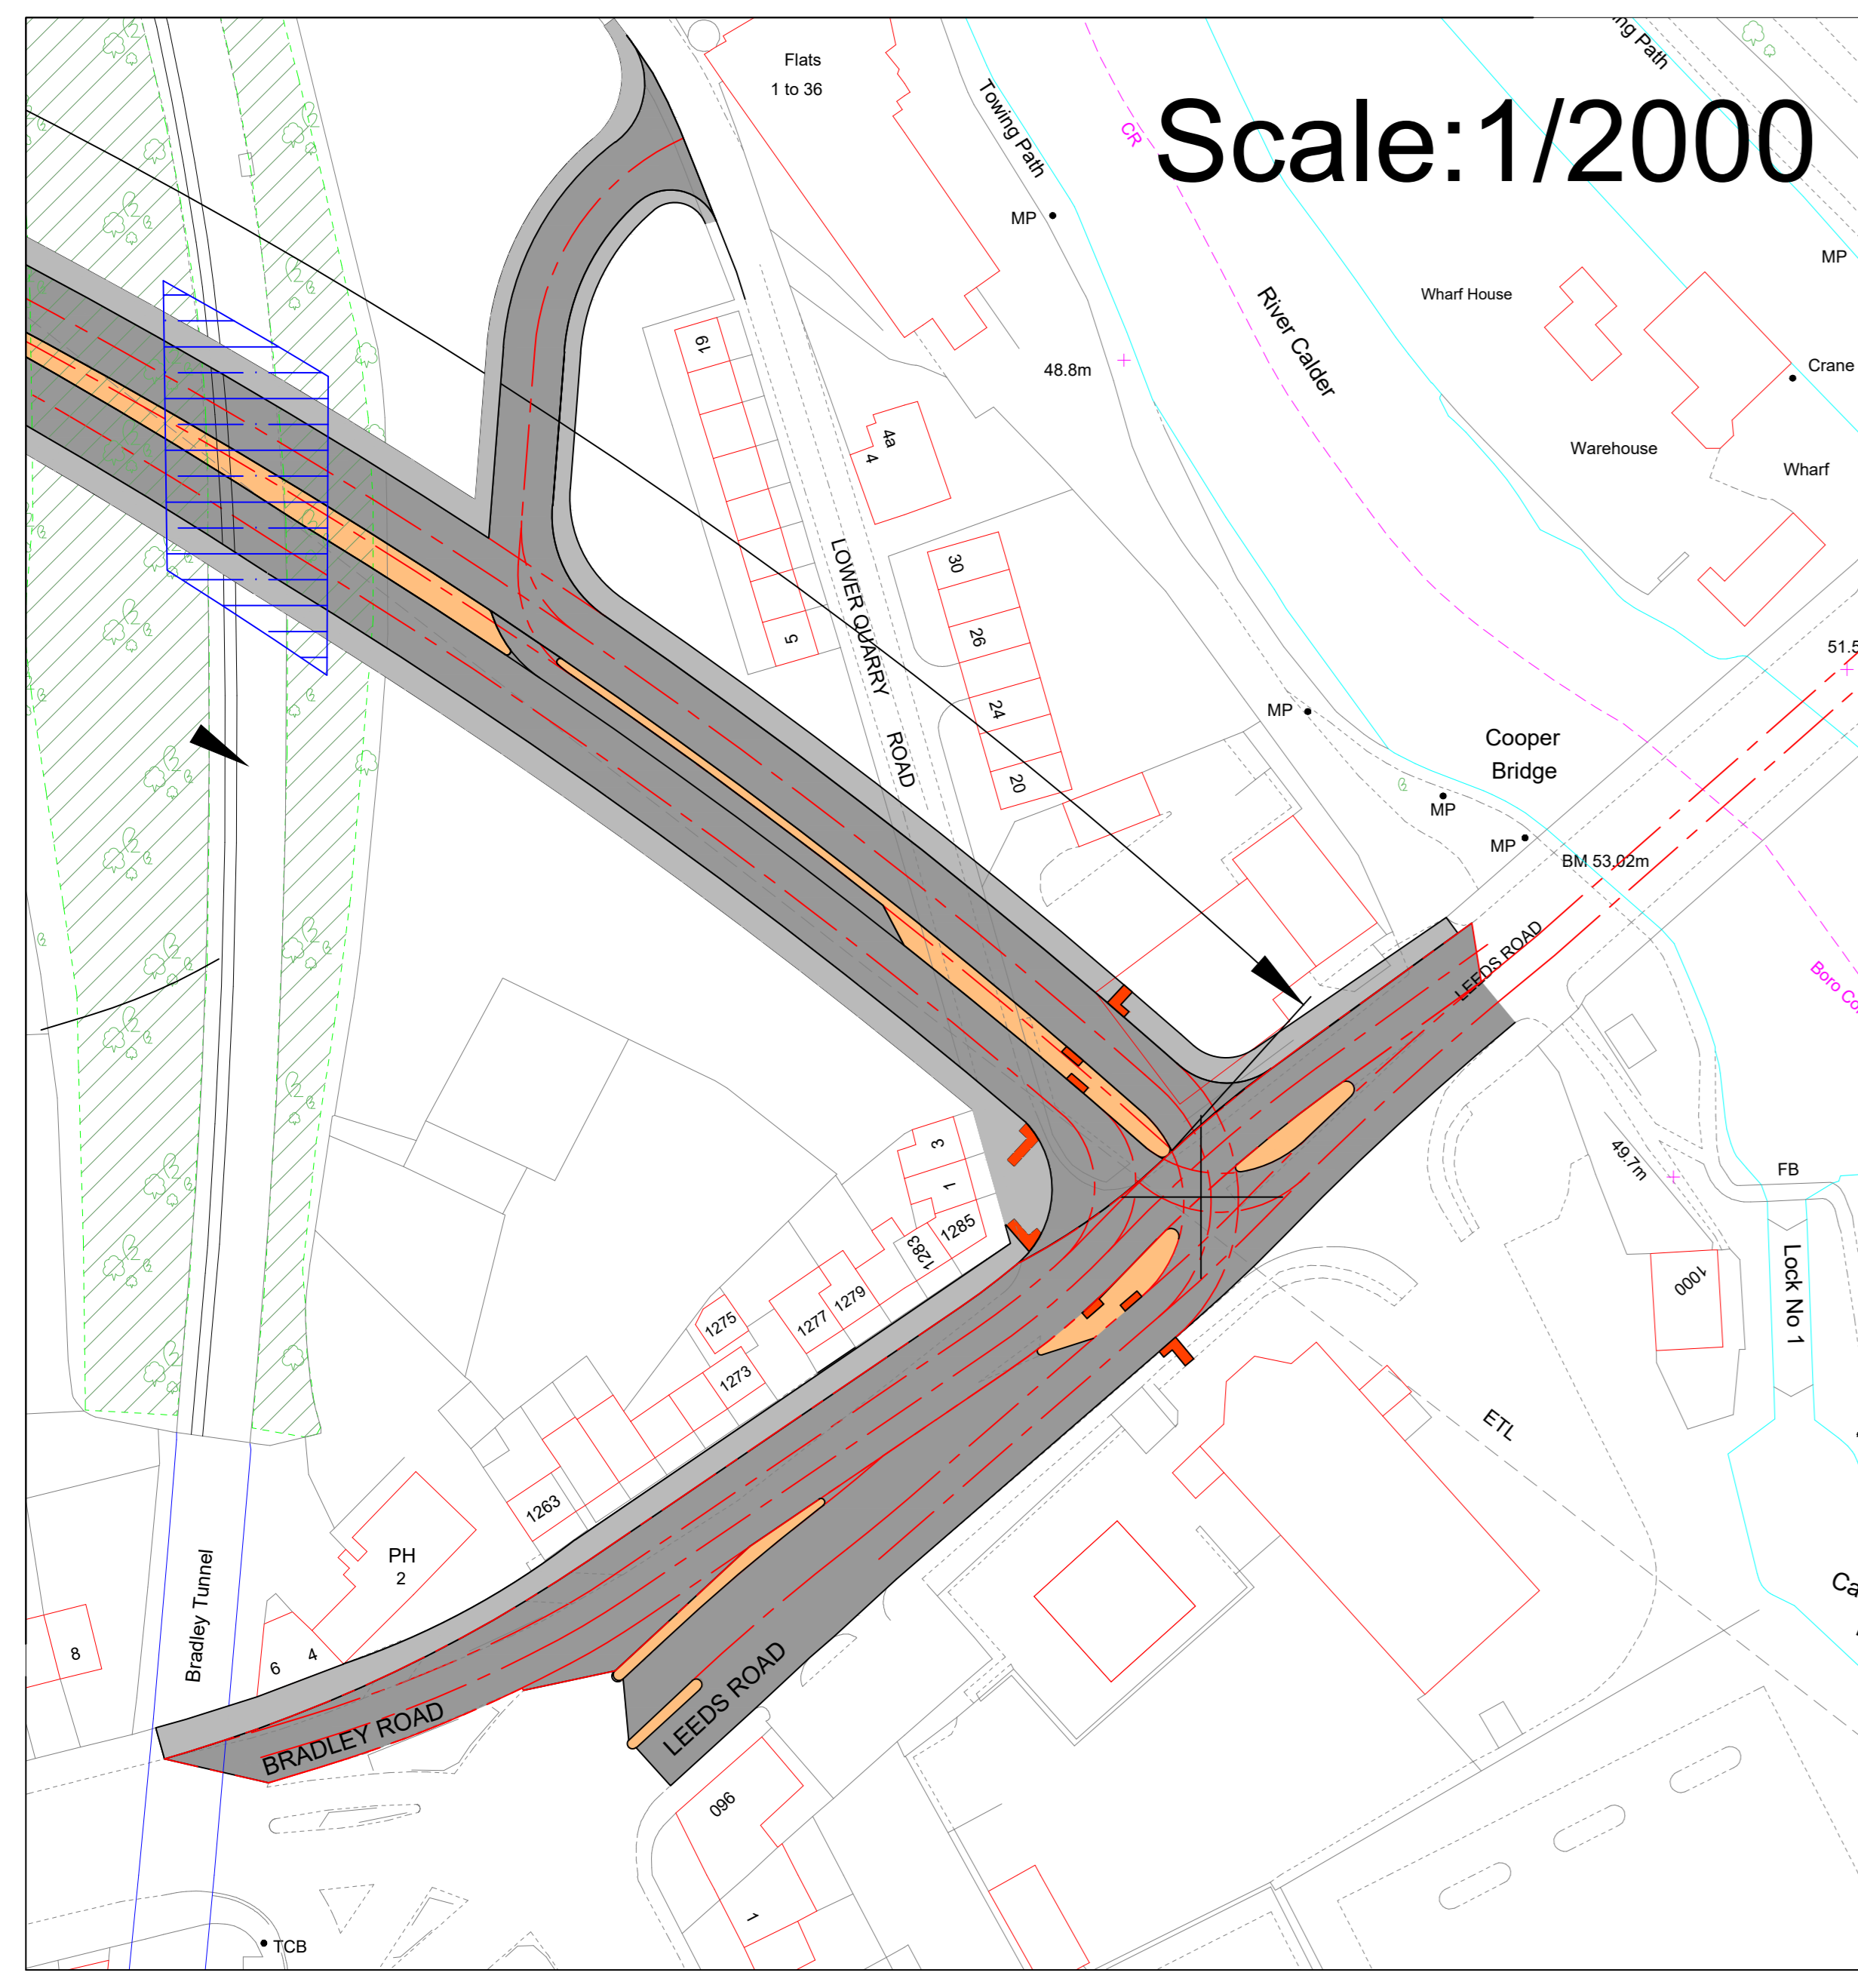

Scale: 1/10000

REF.	DATE	REVISIONS
Directorate of Place Civic Centre 3, Market Street Huddersfield, HD1 2TG		
SECTION		
DRAWN	HM	CHECKED
SCALE	PROJECT NO.	DATE
As Shown		19/3/2015
PROJECT		
A644-A62 COOPER BRIDGE JUNCTION		
TITLE		
OUTLINE BUSINESS CASE DRAFT LAYOUT OPTION 6		
DRAWING No. TF4/WP1/OBC/OP-6A		
CAD No.		