
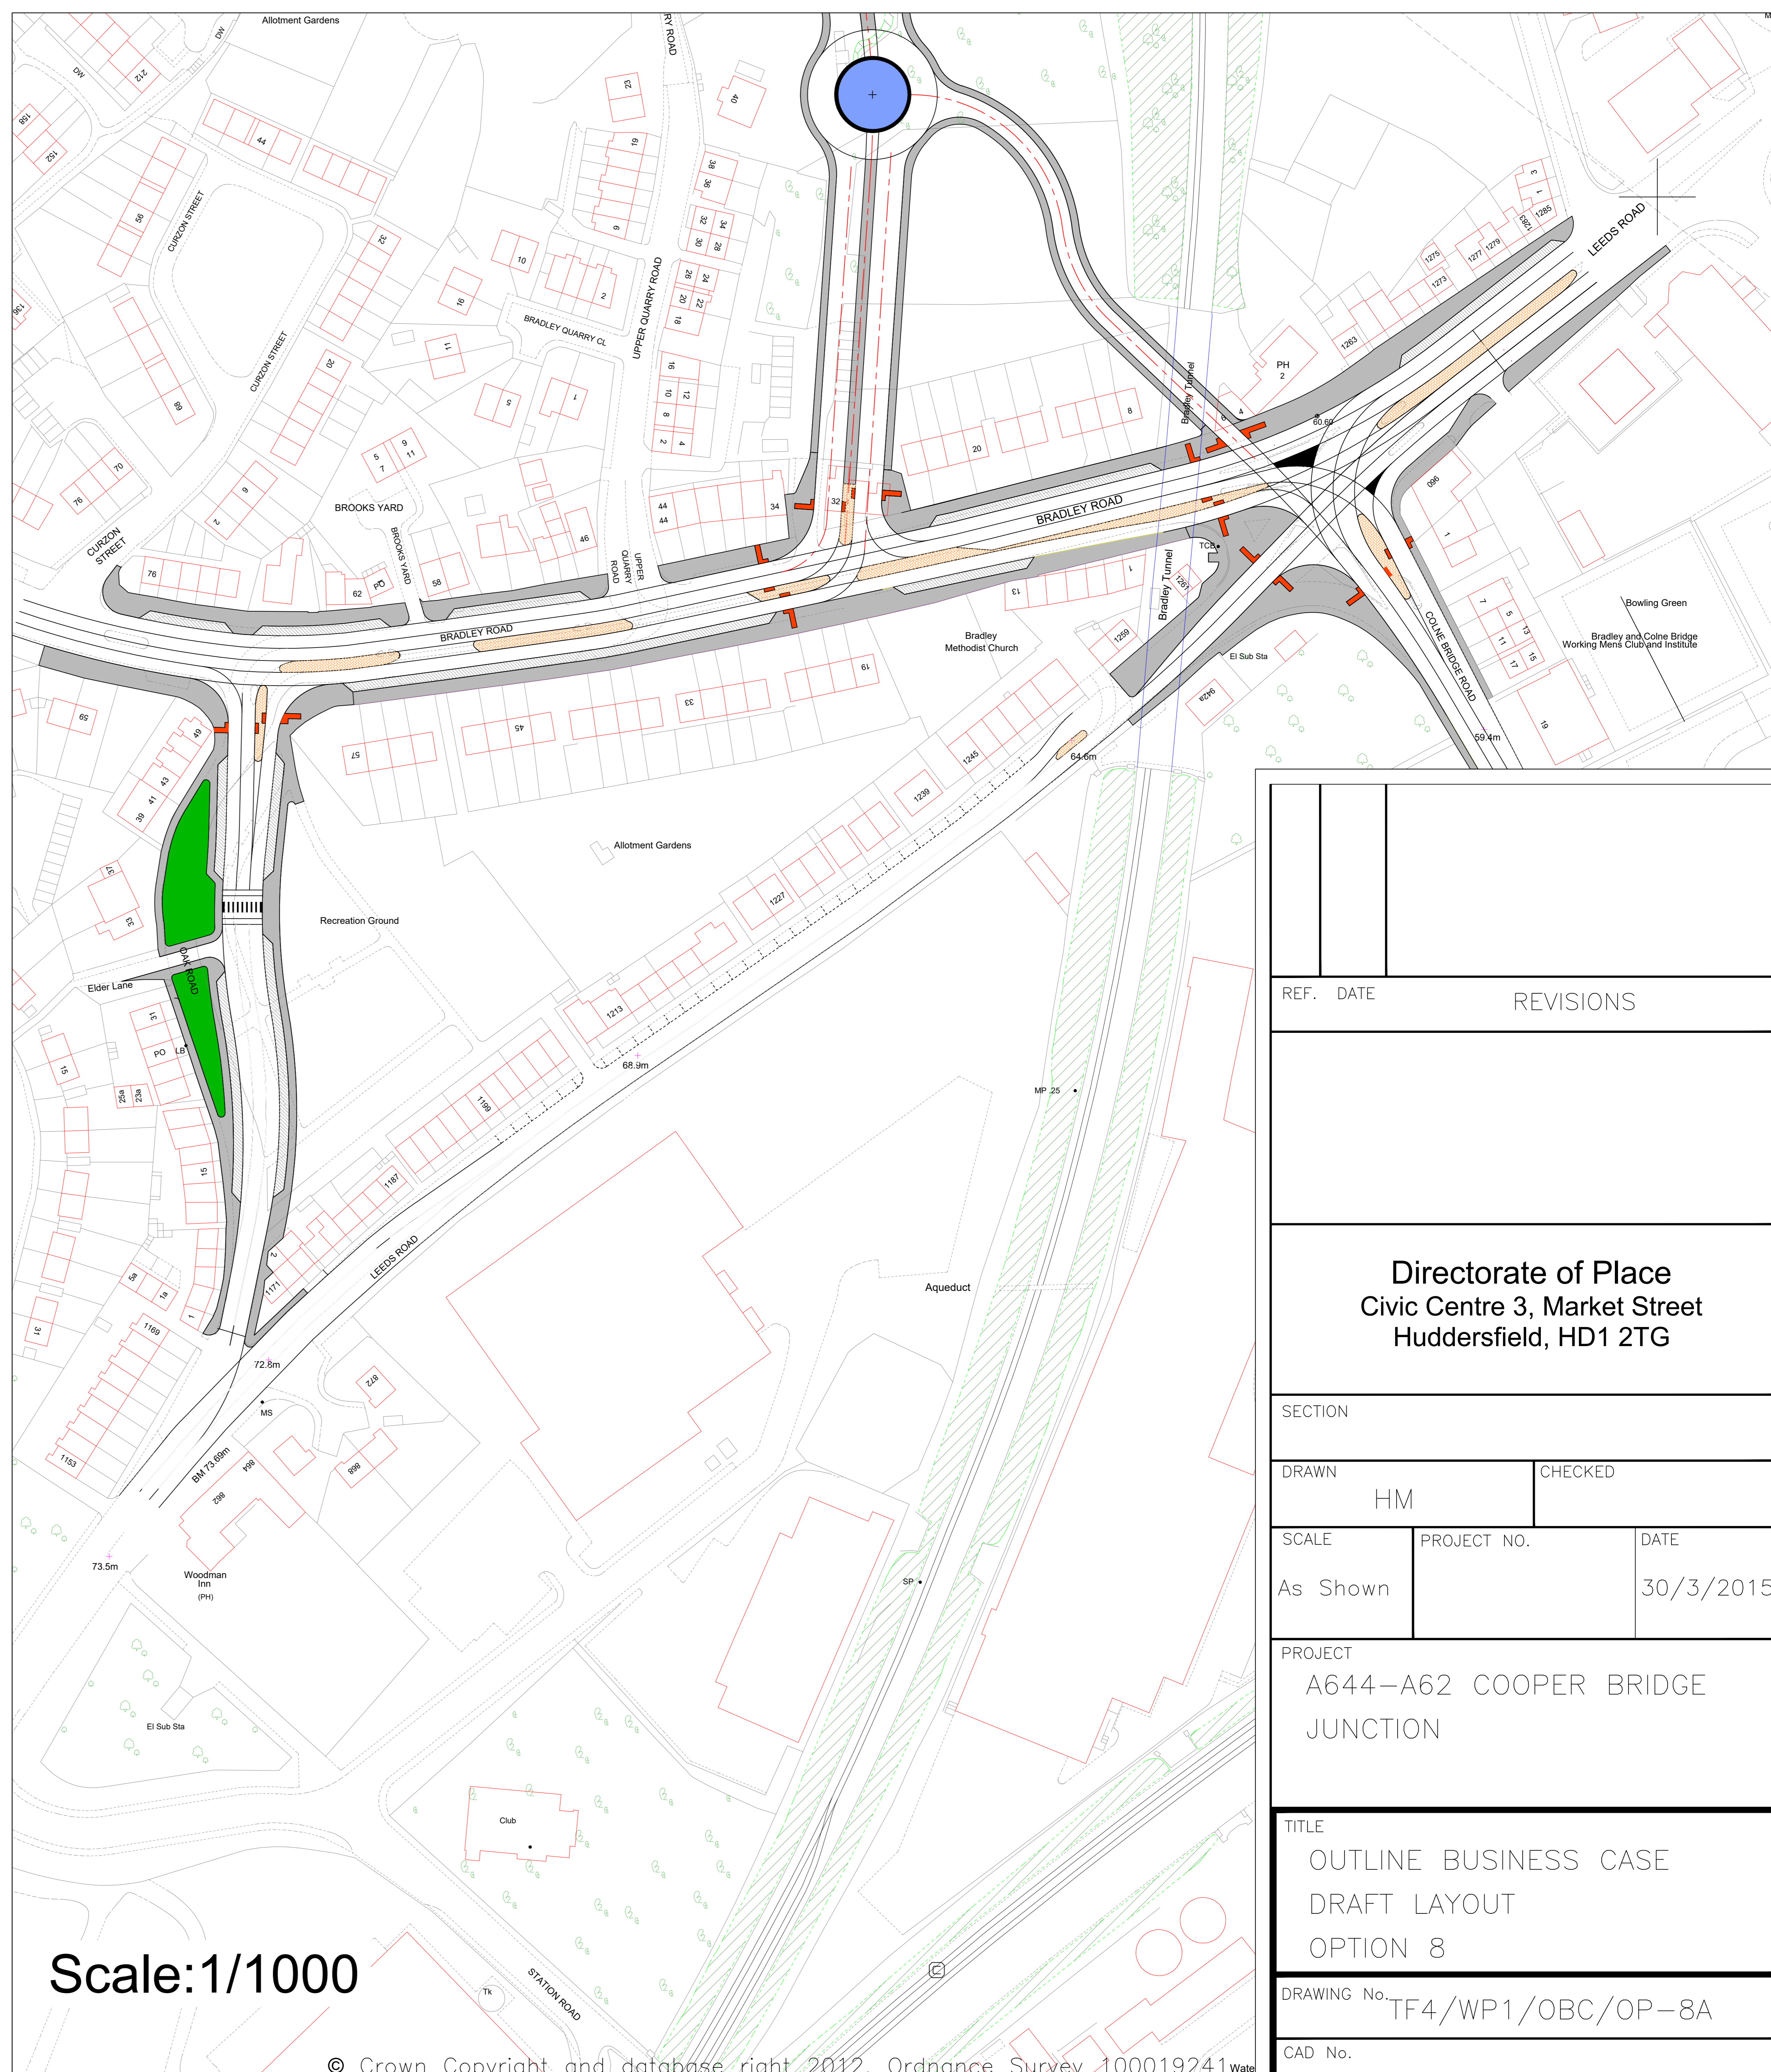


Option 8

Scale: 1/10000

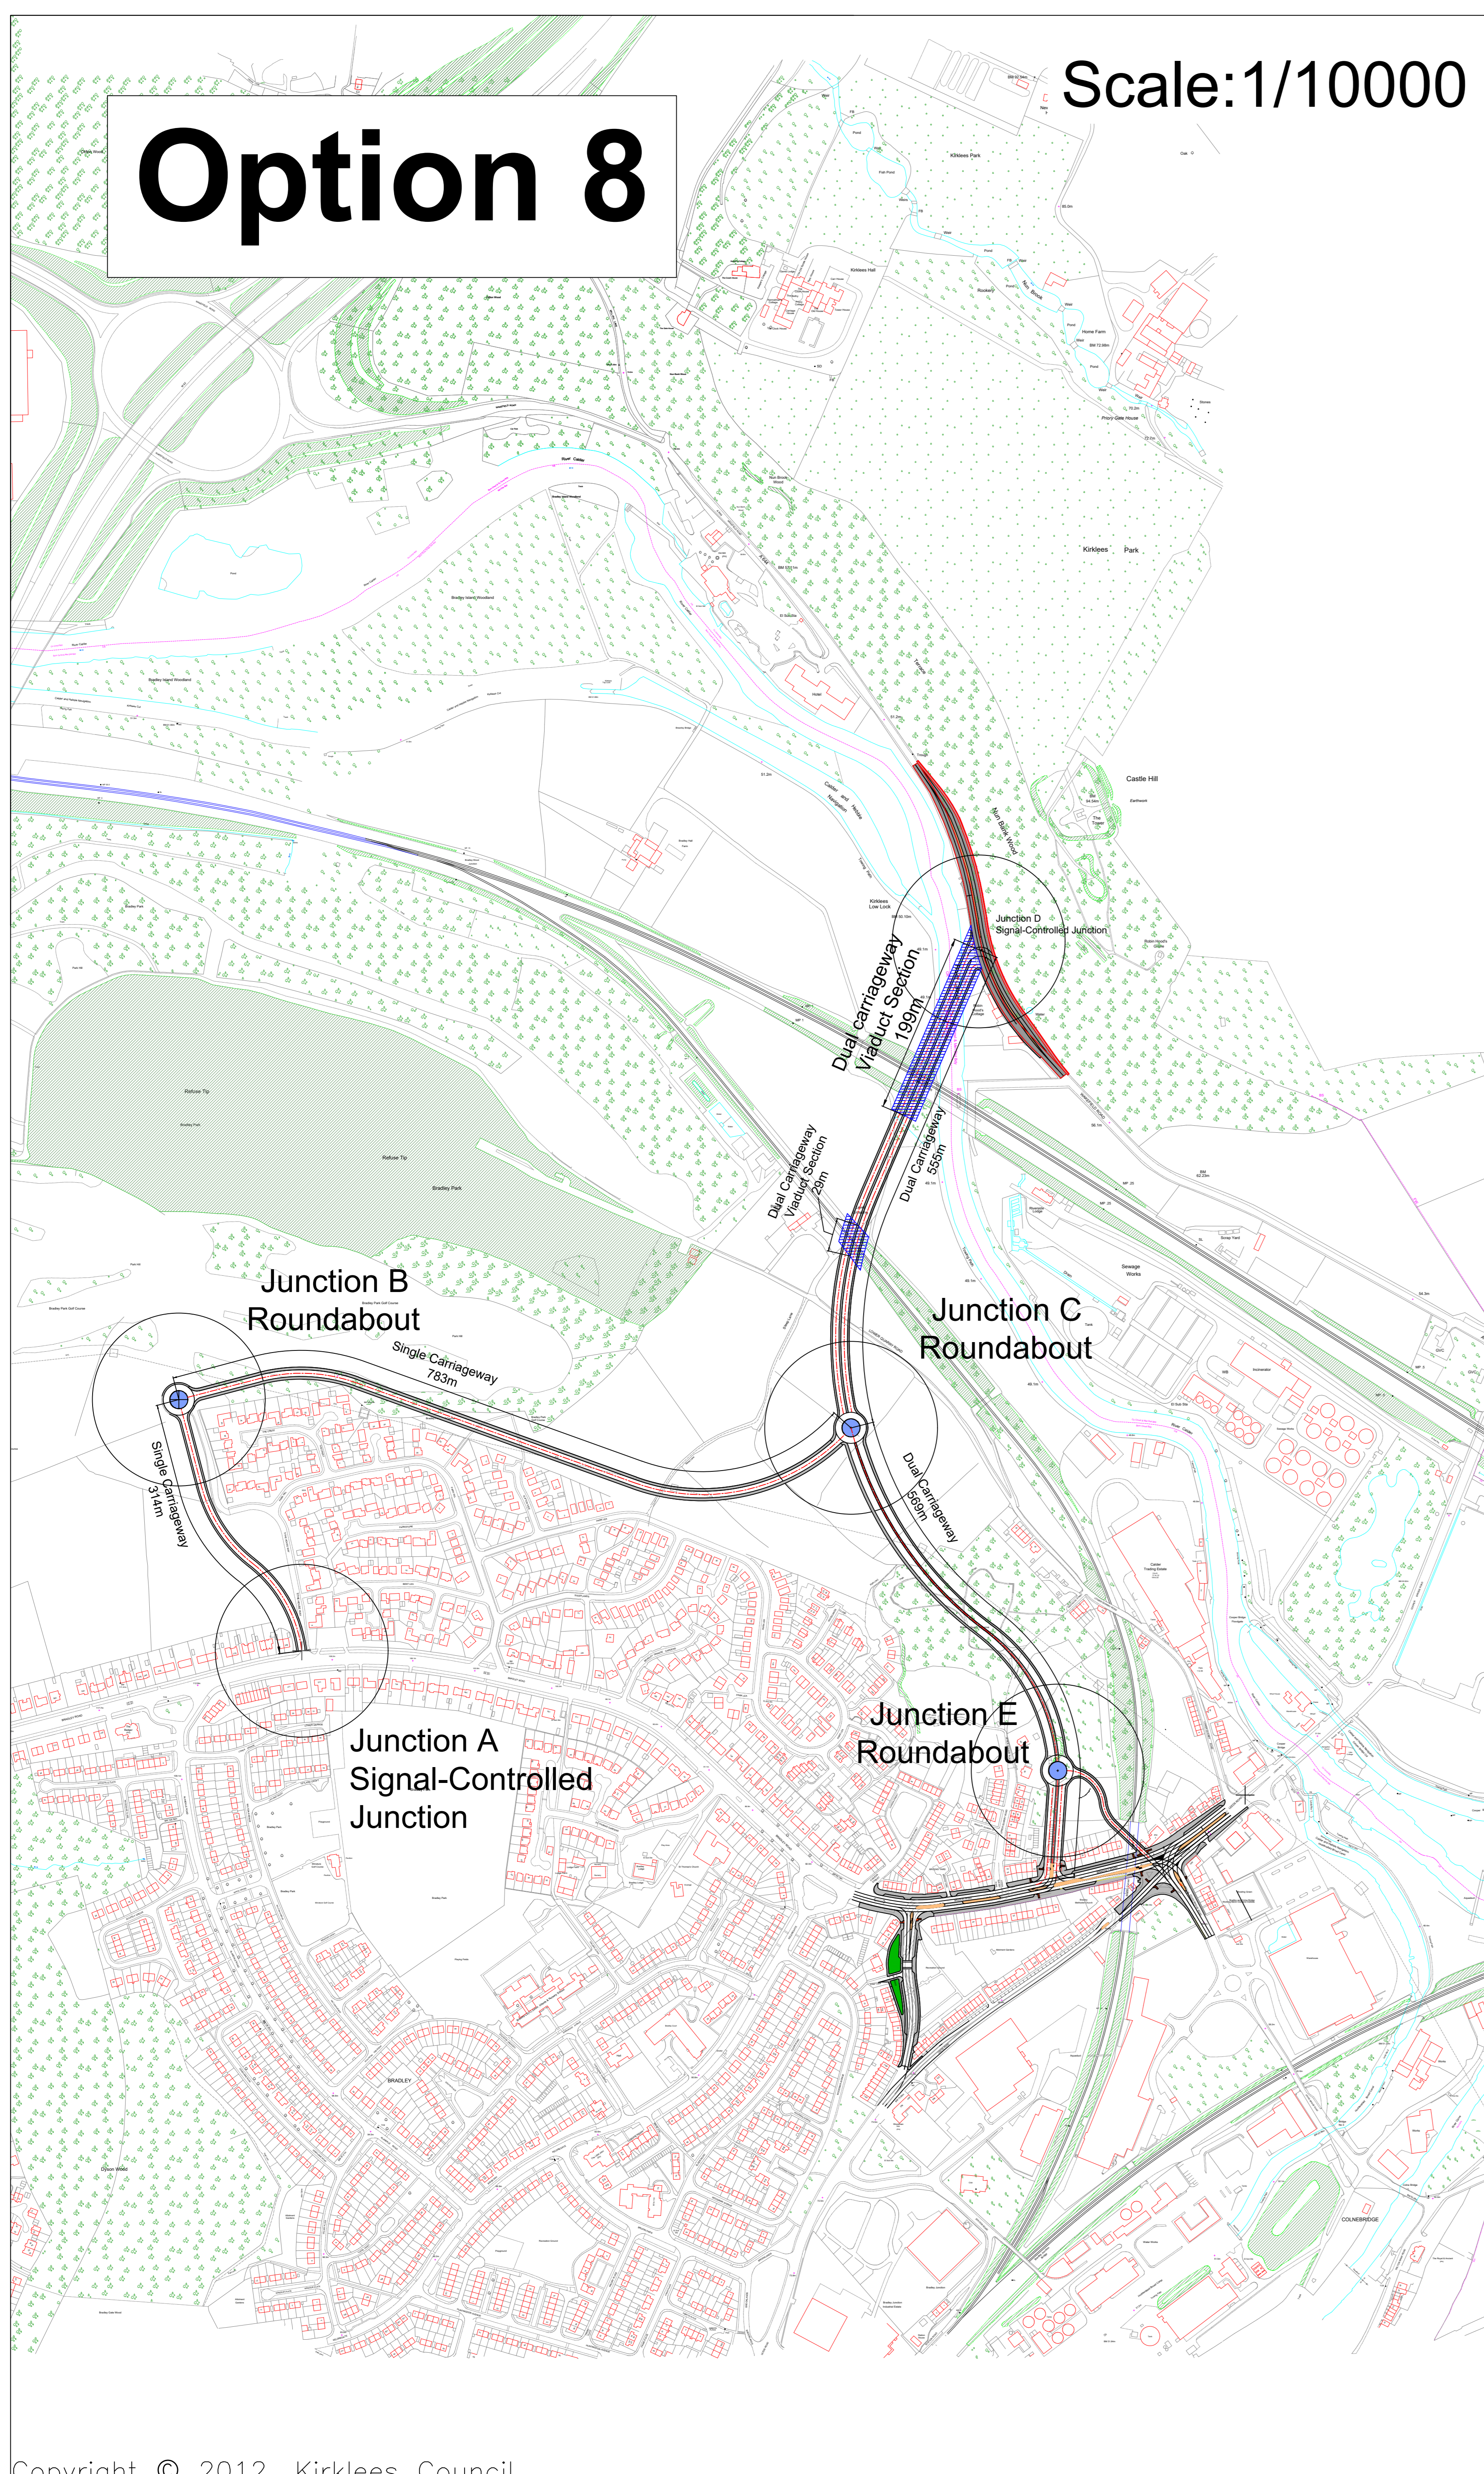

Scale: 1/1000

REF. DATE		REVISIONS	
<p>Directorate of Place Civic Centre 3, Market Street Huddersfield, HD1 2TG</p>			
SECTION			
DRAWN HM		CHECKED	
SCALE As Shown	PROJECT NO.	DATE 30/3/2015	
PROJECT A644-A62 COOPER BRIDGE JUNCTION			
TITLE OUTLINE BUSINESS CASE DRAFT LAYOUT OPTION 8			
DRAWING No. TF4/WP1/OBC/OP-8A			
CAD No.			