



Option-9

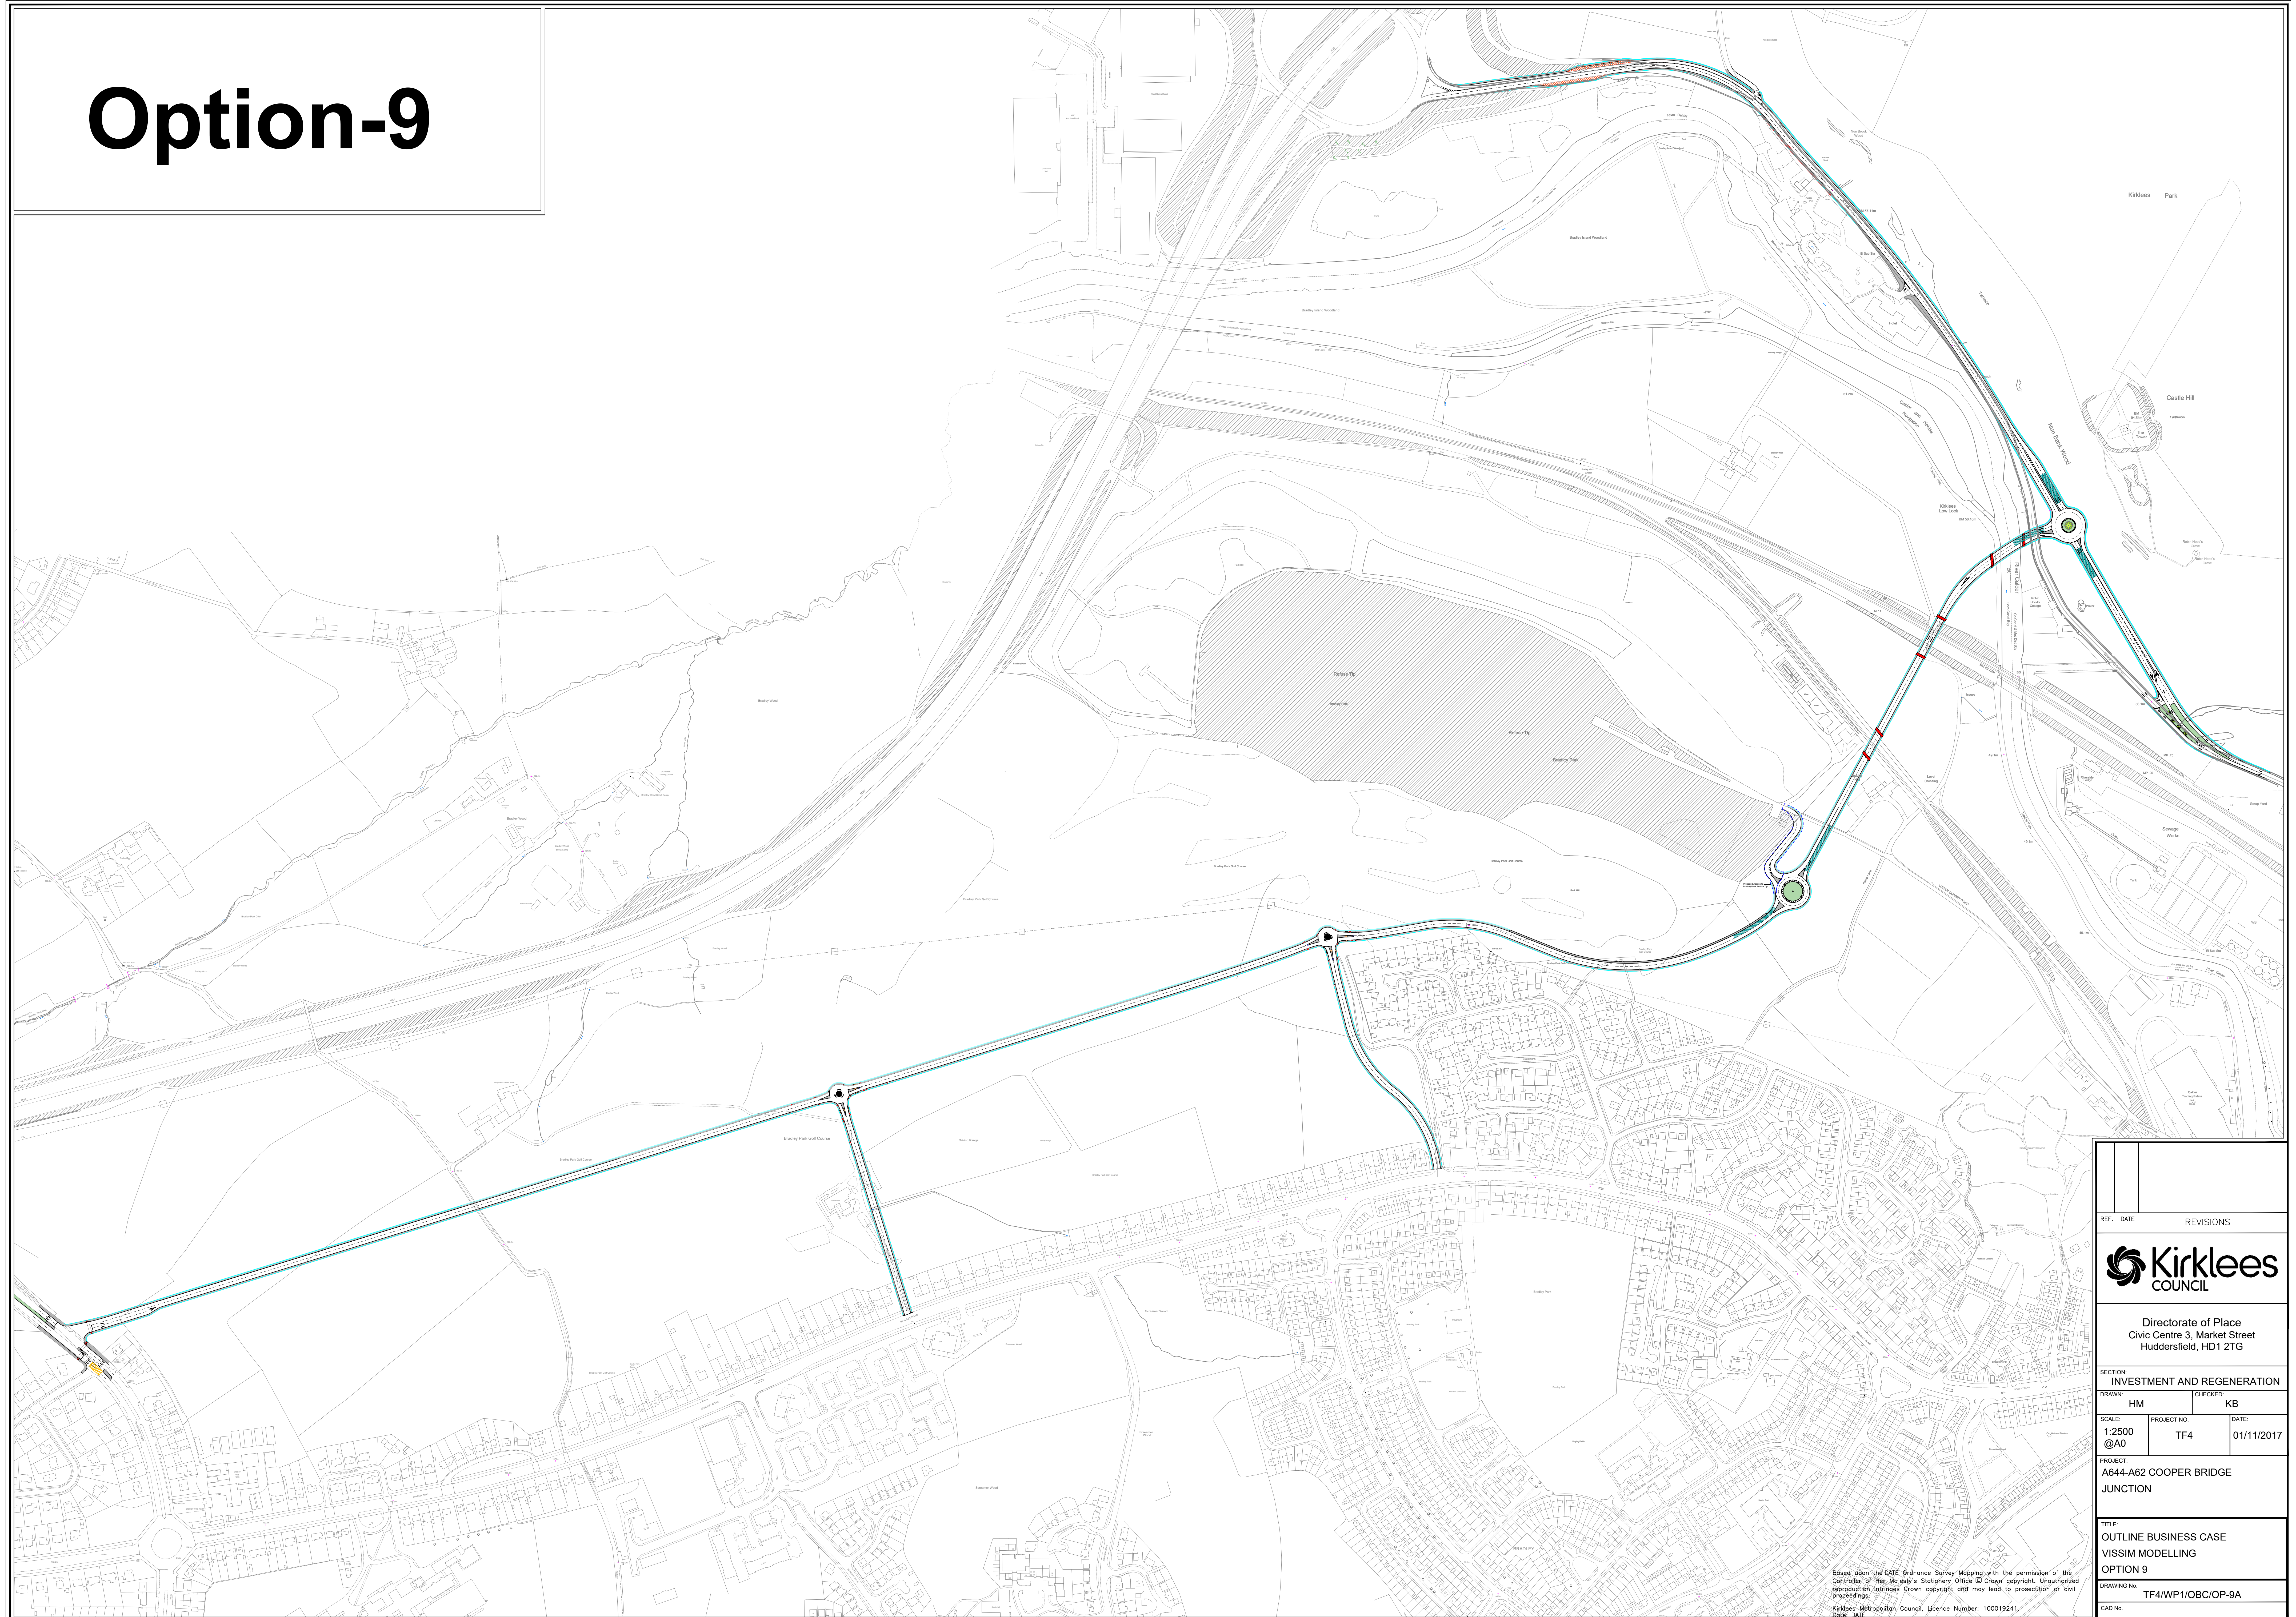

REF.	DATE	REVISIONS
 Kirklees COUNCIL		
Directorate of Place Civic Centre 3, Market Street Huddersfield, HD1 2TG		
SECTION: INVESTMENT AND REGENERATION		
DRAWN:	HM	CHECKED: KB
SCALE: 1:2500 @A0	PROJECT NO: TF4	DATE: 01/11/2017
PROJECT: A644-A62 COOPER BRIDGE JUNCTION		
TITLE: OUTLINE BUSINESS CASE VISSIM MODELLING OPTION 9		
DRAWING No: TF4/WP1/OBC/OP-9A		
CAD No:		

Based upon the DATE Ordnance Survey Mapping with the permission of the Controller of Her Majesty's Stationery Office © Crown copyright. Unauthorized reproduction infringes Crown copyright and may lead to prosecution or civil proceedings.
Kirklees Metropolitan Council, Licence Number: 100019241.
Date: DATE