



Option-10

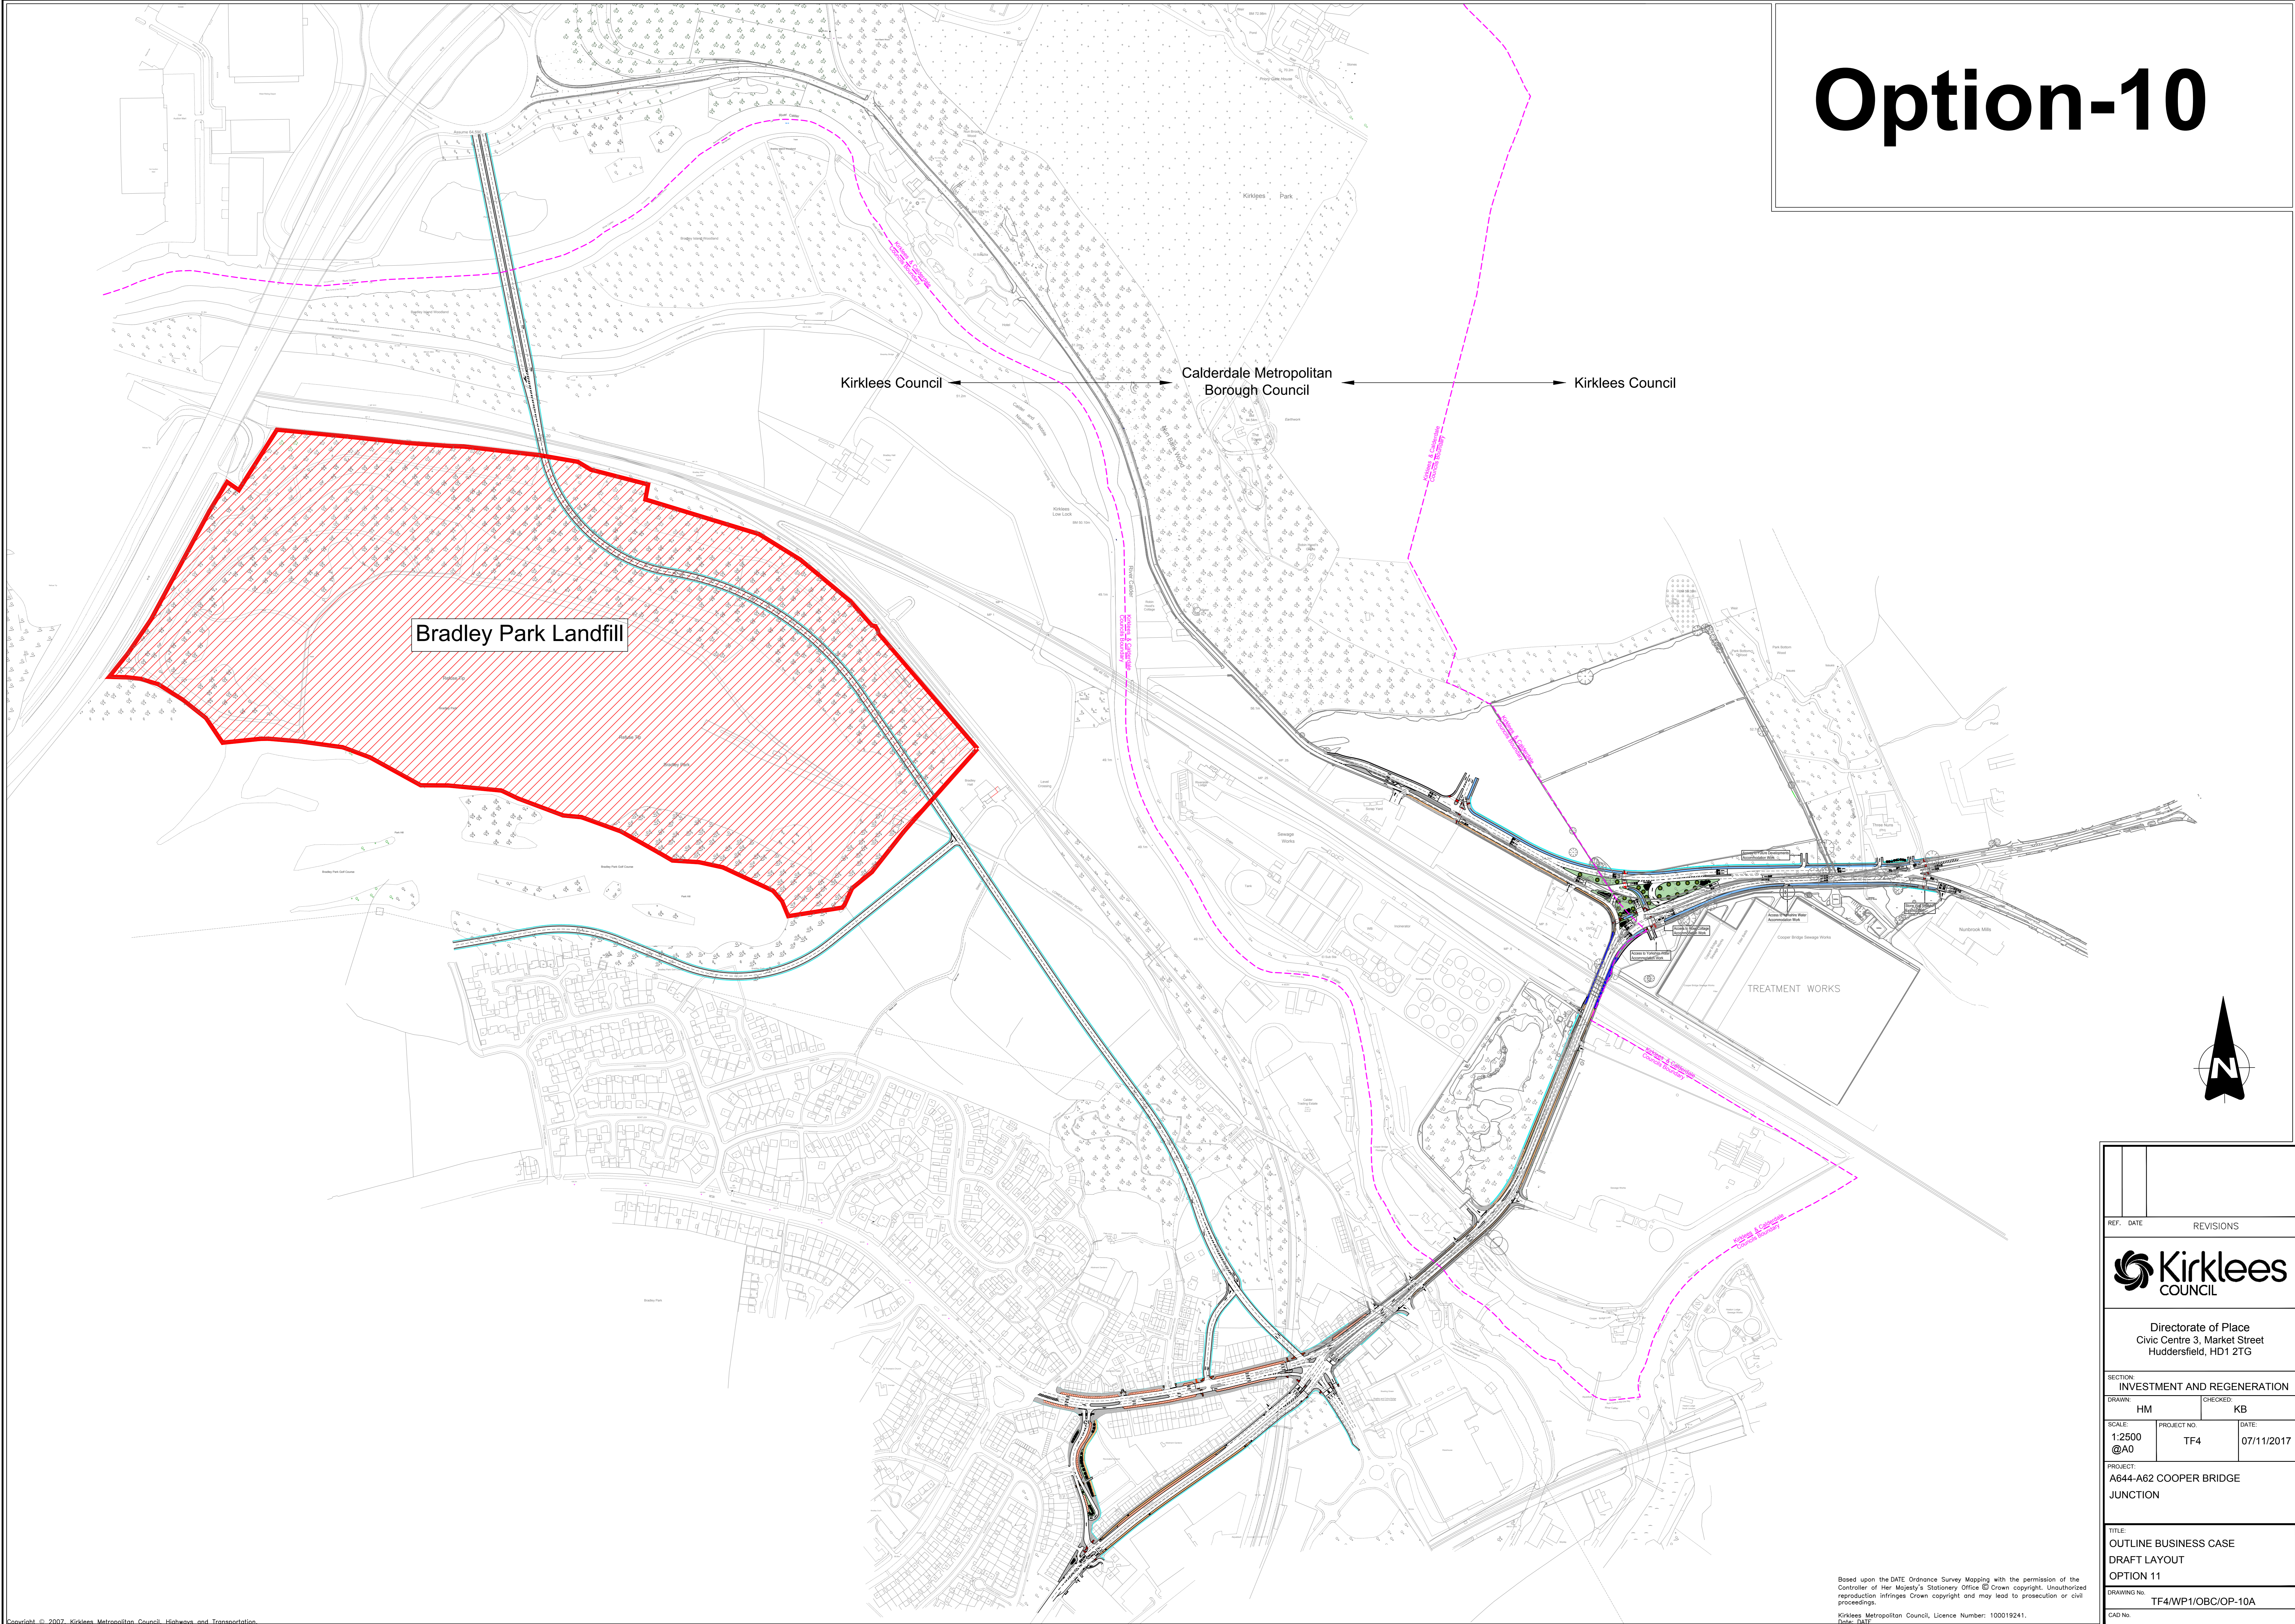

Kirklees Council ← Calderdale Metropolitan Borough Council → Kirklees Council

Bradley Park Landfill

TREATMENT WORKS

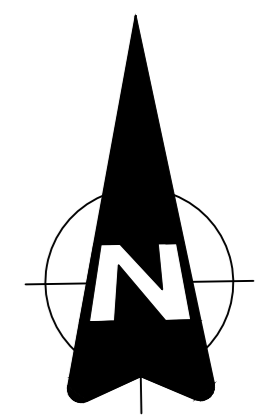

| REF. | DATE | REVISIONS |
|--|--------------------|-------------|
|  Kirklees COUNCIL | | |
| Directorate of Place Civic Centre 3, Market Street Huddersfield, HD1 2TG | | |
| SECTION: INVESTMENT AND REGENERATION | | |
| DRAWN: | HM | CHECKED: KB |
| SCALE: | PROJECT NO: | DATE: |
| 1:2500 @A0 | TF4 | 07/11/2017 |
| PROJECT: A644-A62 COOPER BRIDGE JUNCTION | | |
| TITLE: OUTLINE BUSINESS CASE DRAFT LAYOUT OPTION 11 | | |
| DRAWING No: | TF4/WP1/OBC/OP-10A | |
| CAD No: | | |

Based upon the DATE Ordnance Survey Mapping with the permission of the Controller of Her Majesty's Stationery Office © Crown copyright. Unauthorized reproduction infringes Crown copyright and may lead to prosecution or civil proceedings.
Kirklees Metropolitan Council, Licence Number: 100019241.
Date: DATE