


# Option-11

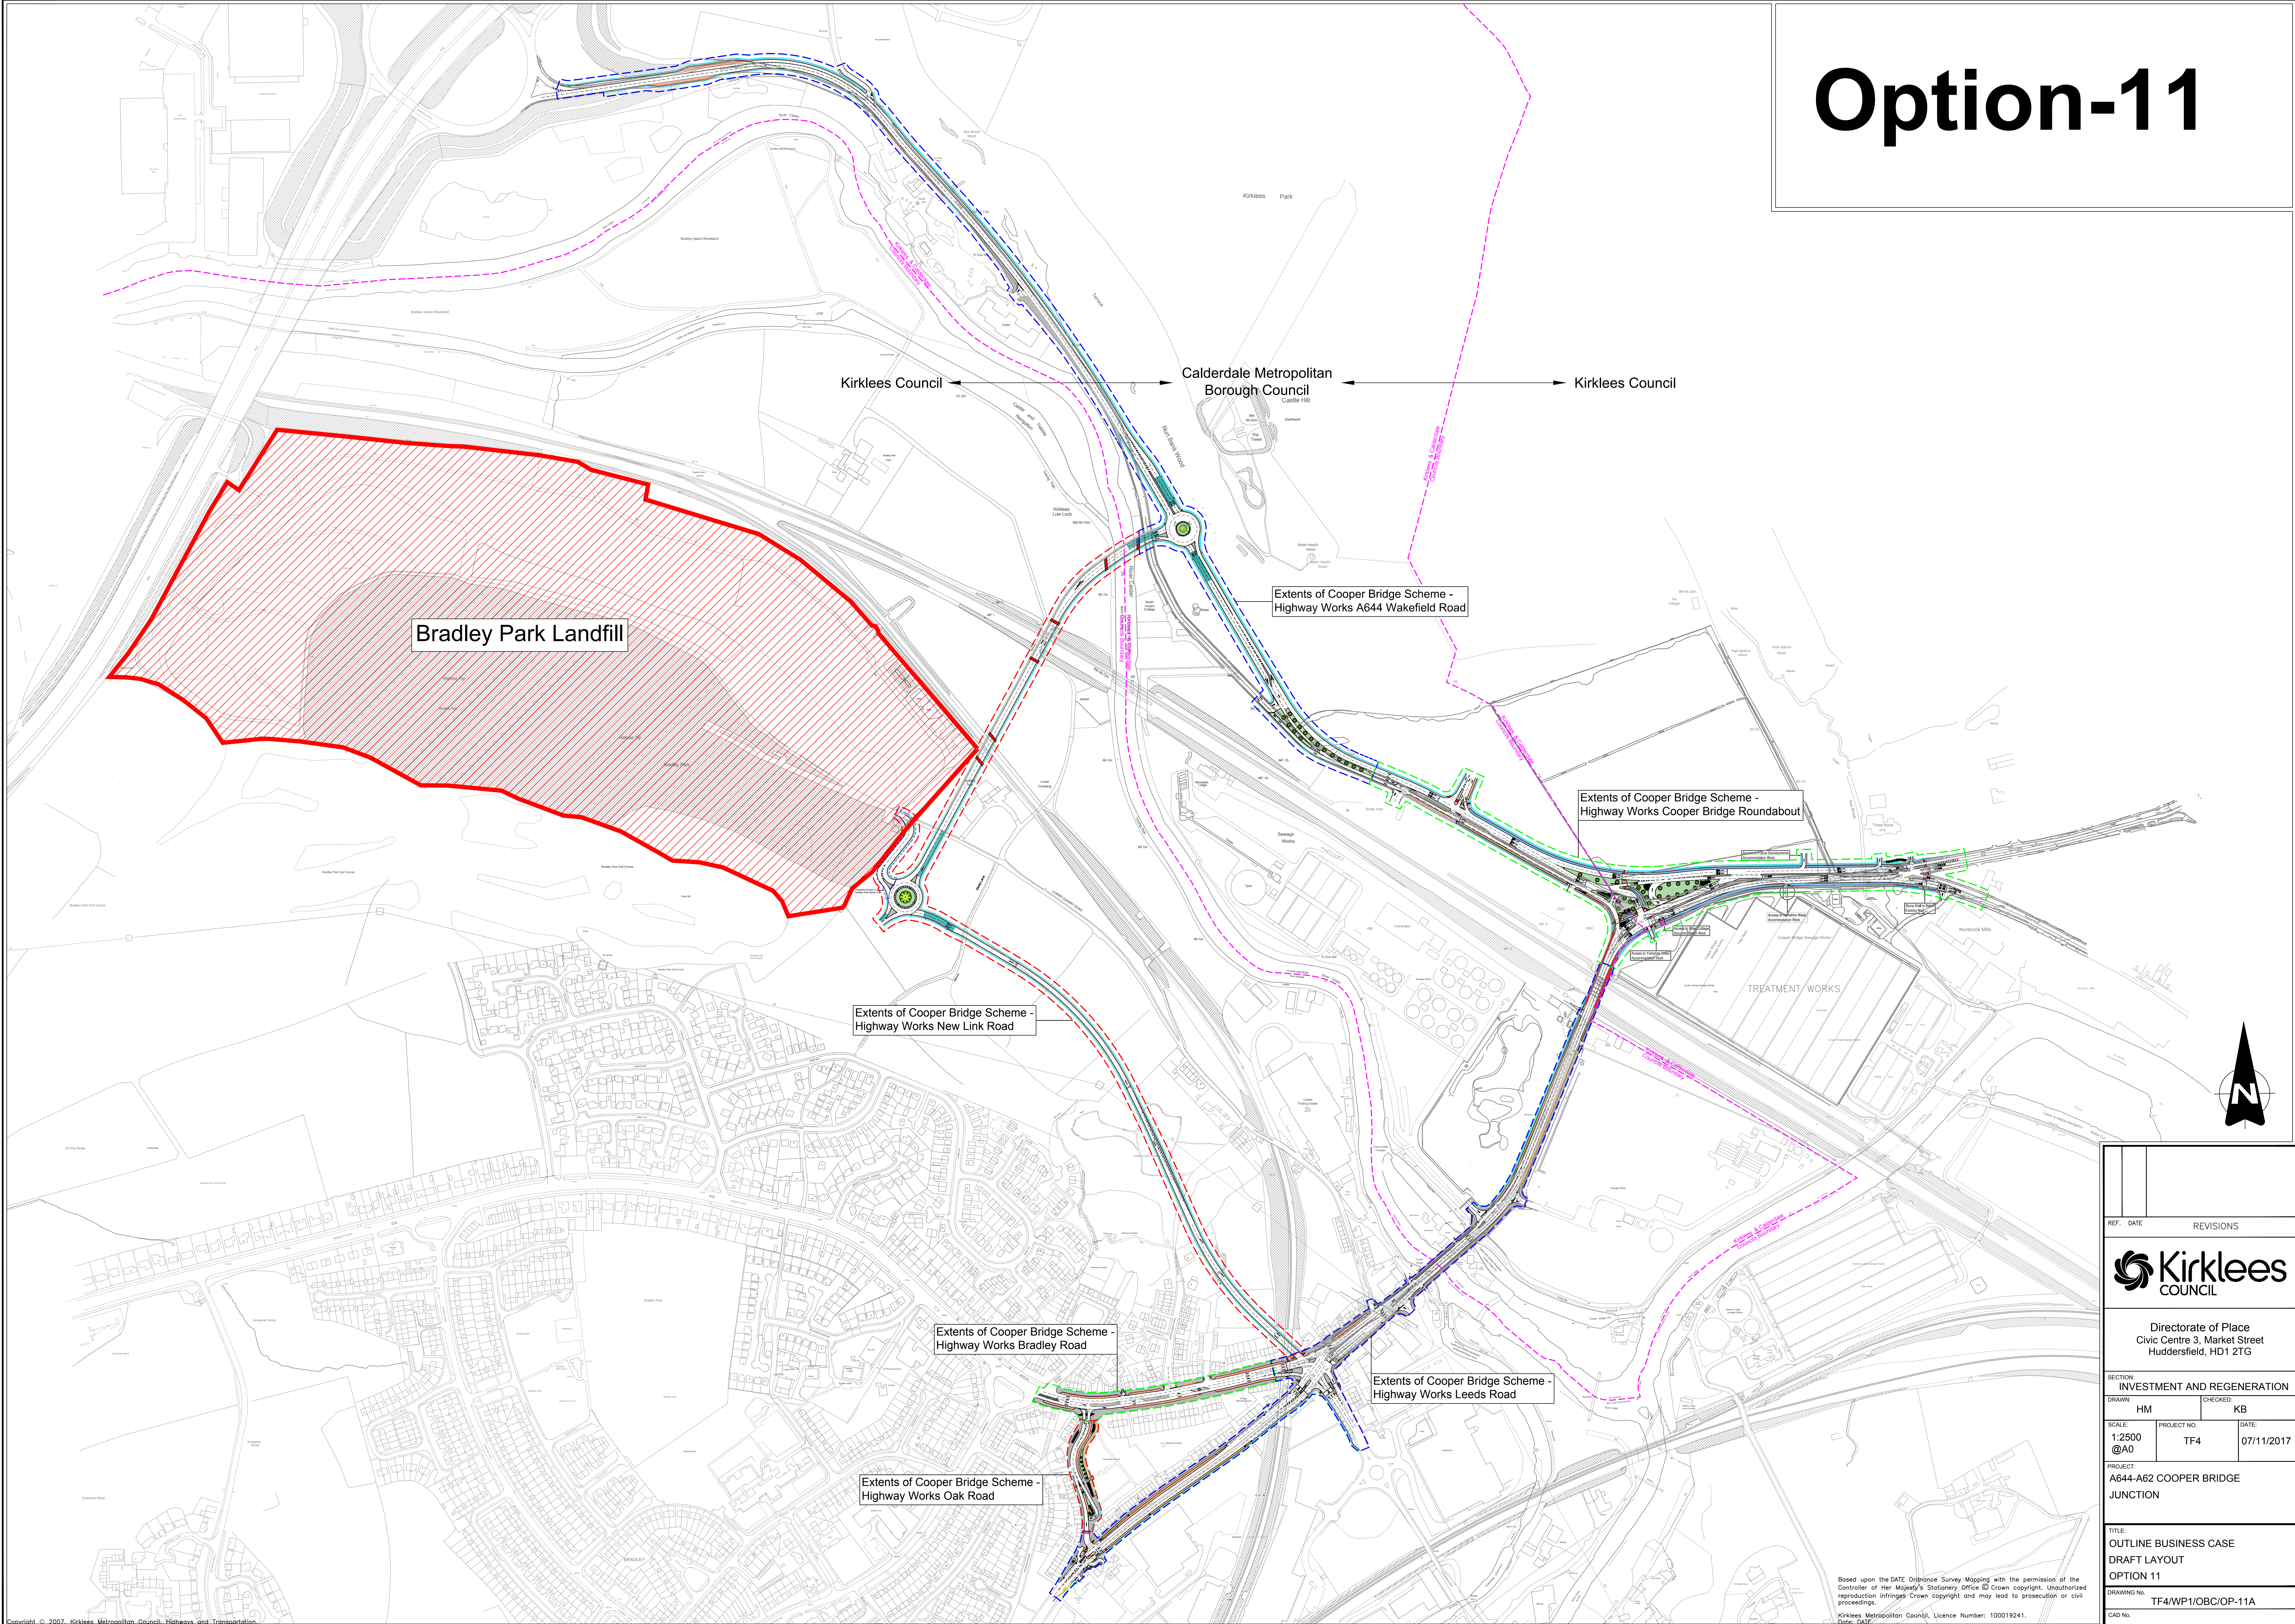

REF.	DATE	REVISIONS
Directorate of Place Civic Centre 3, Market Street Huddersfield, HD1 2TG		
SECTION		
INVESTMENT AND REGENERATION		
DRAWN:	HM	CHECKED: KB
SCALE:	PROJECT NO:	DATE:
1:2500 @A0	TF4	07/11/2017
PROJECT		
A644-A62 COOPER BRIDGE JUNCTION		
TITLE		
OUTLINE BUSINESS CASE DRAFT LAYOUT OPTION 11		
DRAWING No:	TF4/WP1/OBC/OP-11A	
CAD No:		

Based upon the DATE, Ordnance Survey Mapping with the permission of the Controller of Her Majesty's Stationery Office © Crown copyright. Unauthorized reproduction infringes Crown copyright and may lead to prosecution or civil proceedings.  
Kirklees Metropolitan Council, Licence Number: 100019241.  
Date: DATE.