


# Option-12

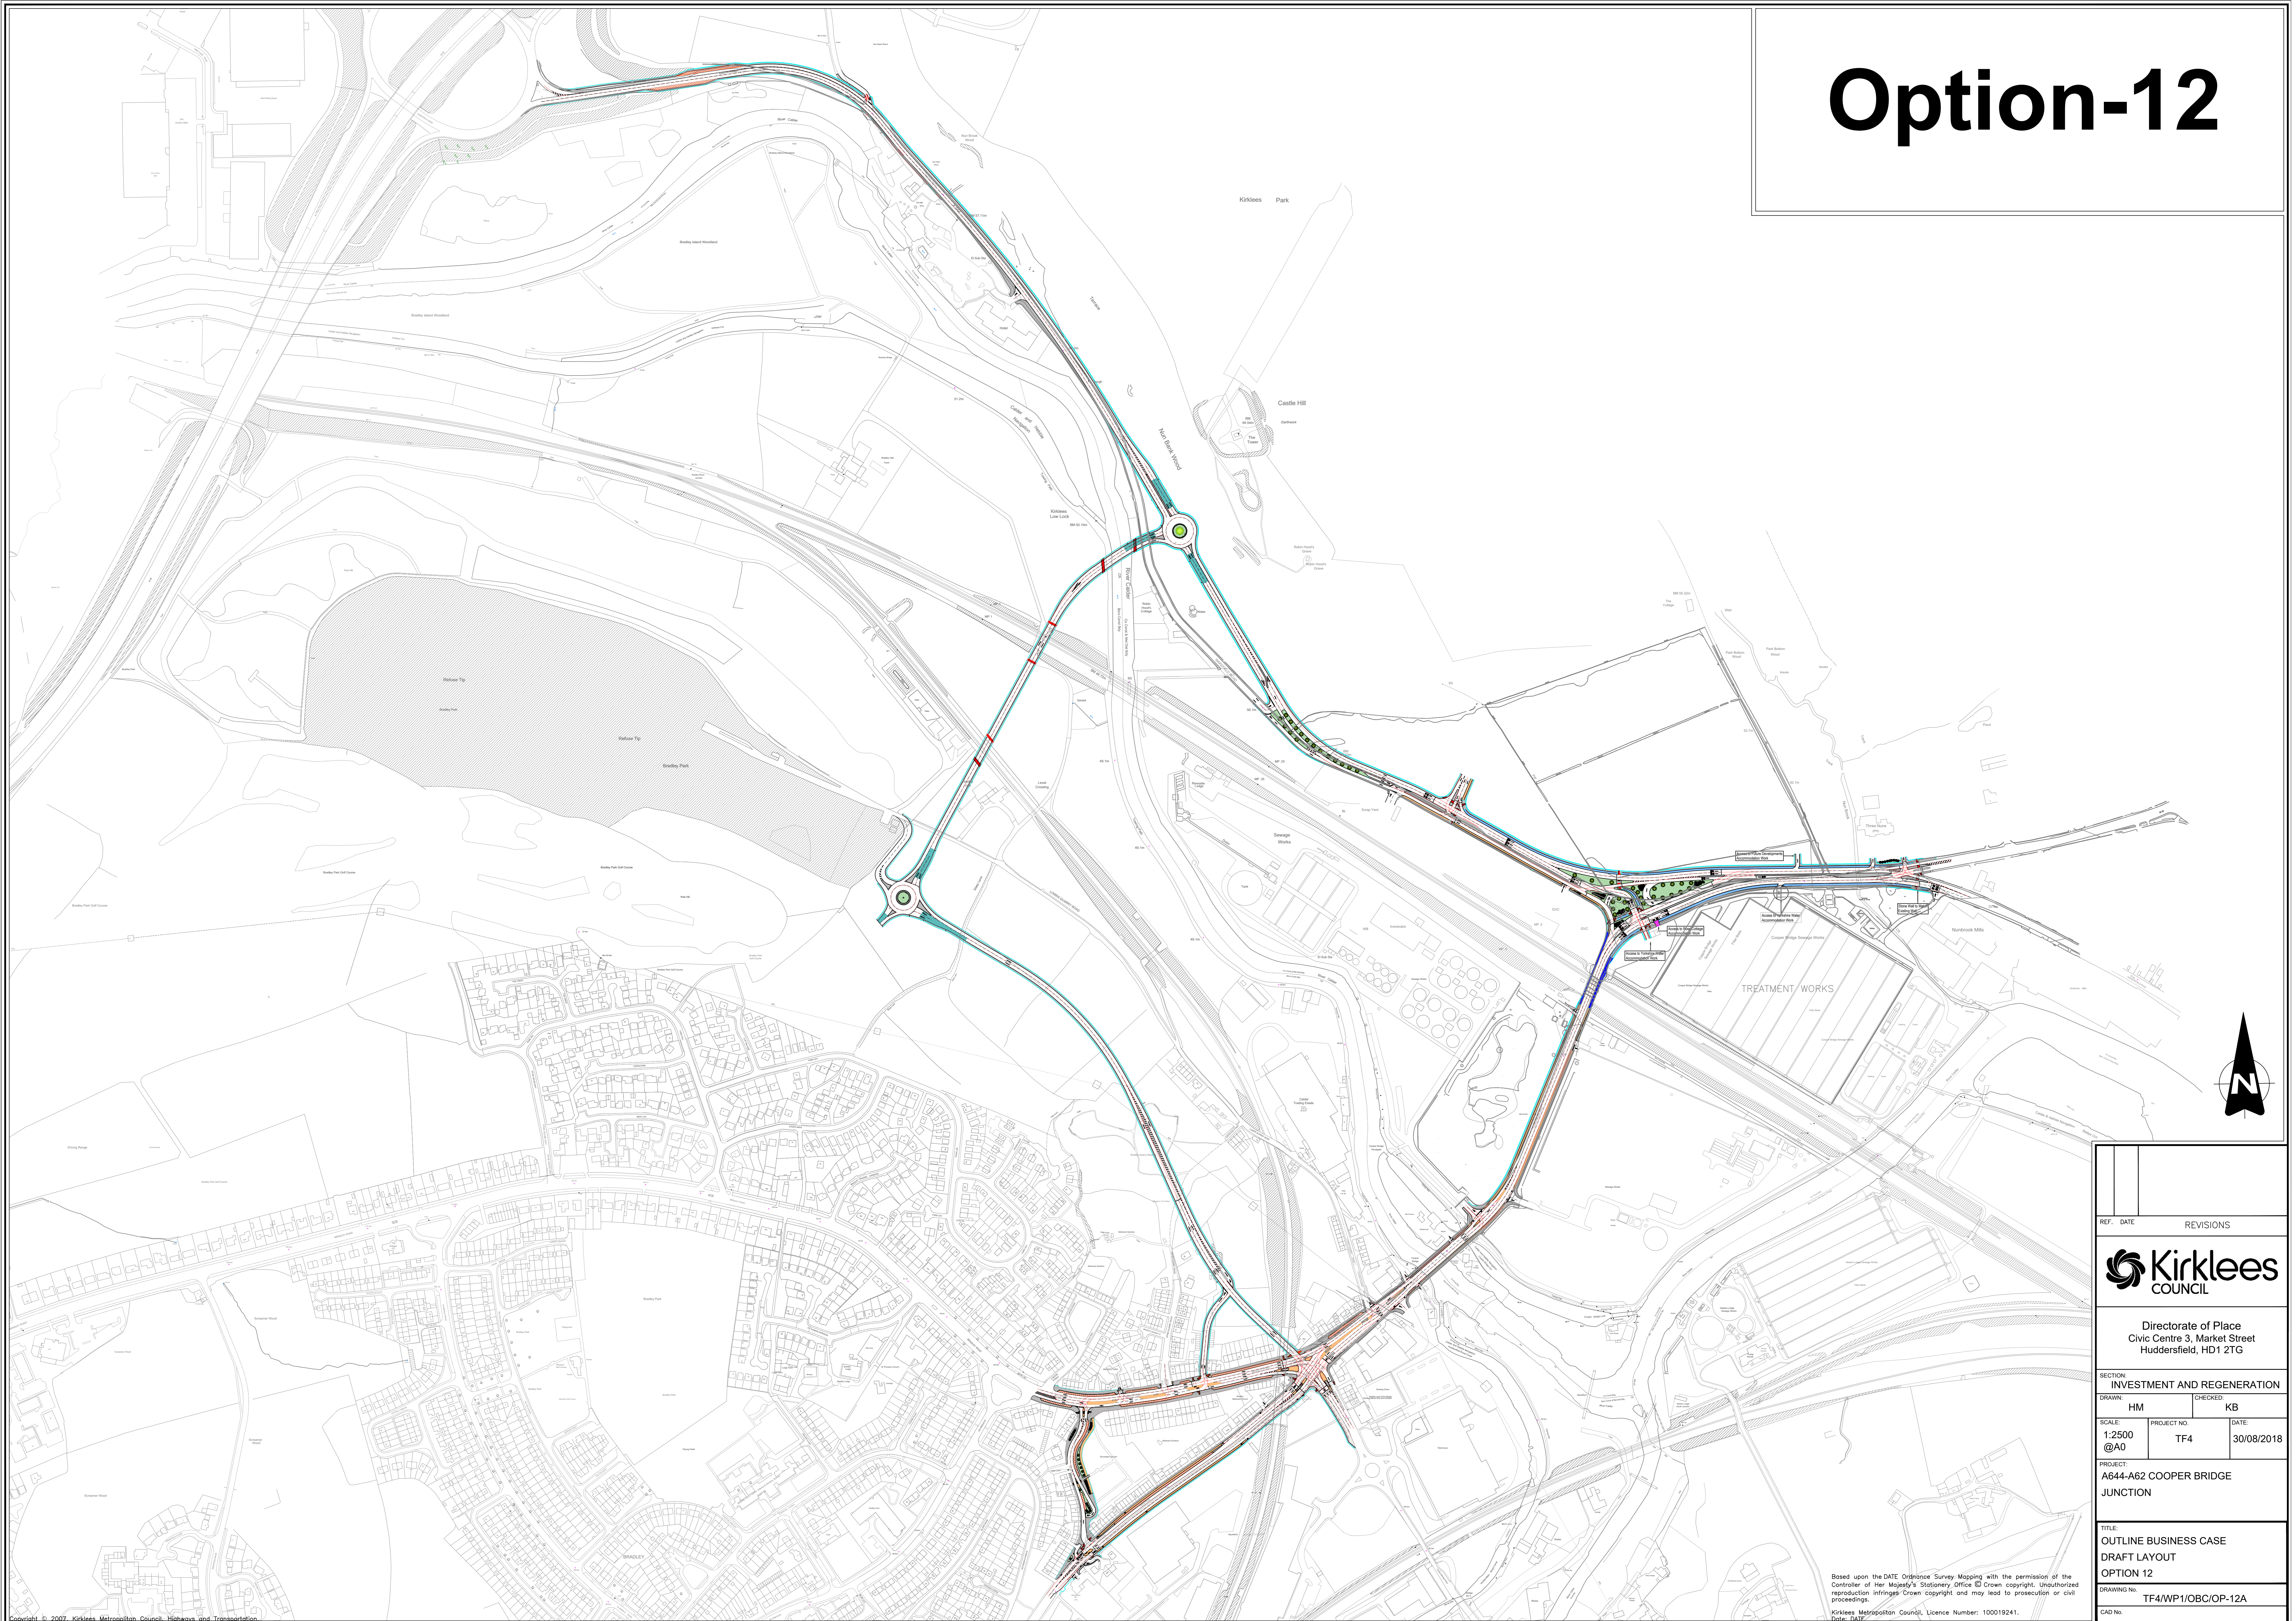

REF.	DATE	REVISIONS
Kirklees COUNCIL		
Directorate of Place Civic Centre 3, Market Street Huddersfield, HD1 2TG		
SECTION: INVESTMENT AND REGENERATION		
DRAWN:	HM	CHECKED: KB
SCALE: 1:2500 @A0	PROJECT NO: TF4	DATE: 30/08/2018
PROJECT: A644-A62 COOPER BRIDGE JUNCTION		
TITLE: OUTLINE BUSINESS CASE DRAFT LAYOUT OPTION 12		
DRAWING No:	TF4/WP1/OBC/OP-12A	
CAD No:		

Based upon the DATE, Ordnance Survey Mapping with the permission of the Controller of Her Majesty's Stationery Office © Crown copyright. Unauthorized reproduction infringes Crown copyright and may lead to prosecution or civil proceedings.  
Kirklees Metropolitan Council, Licence Number: 100019241.  
Date: DATE