



Option-13

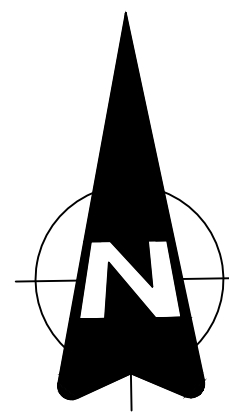

REF. DATE REVISIONS

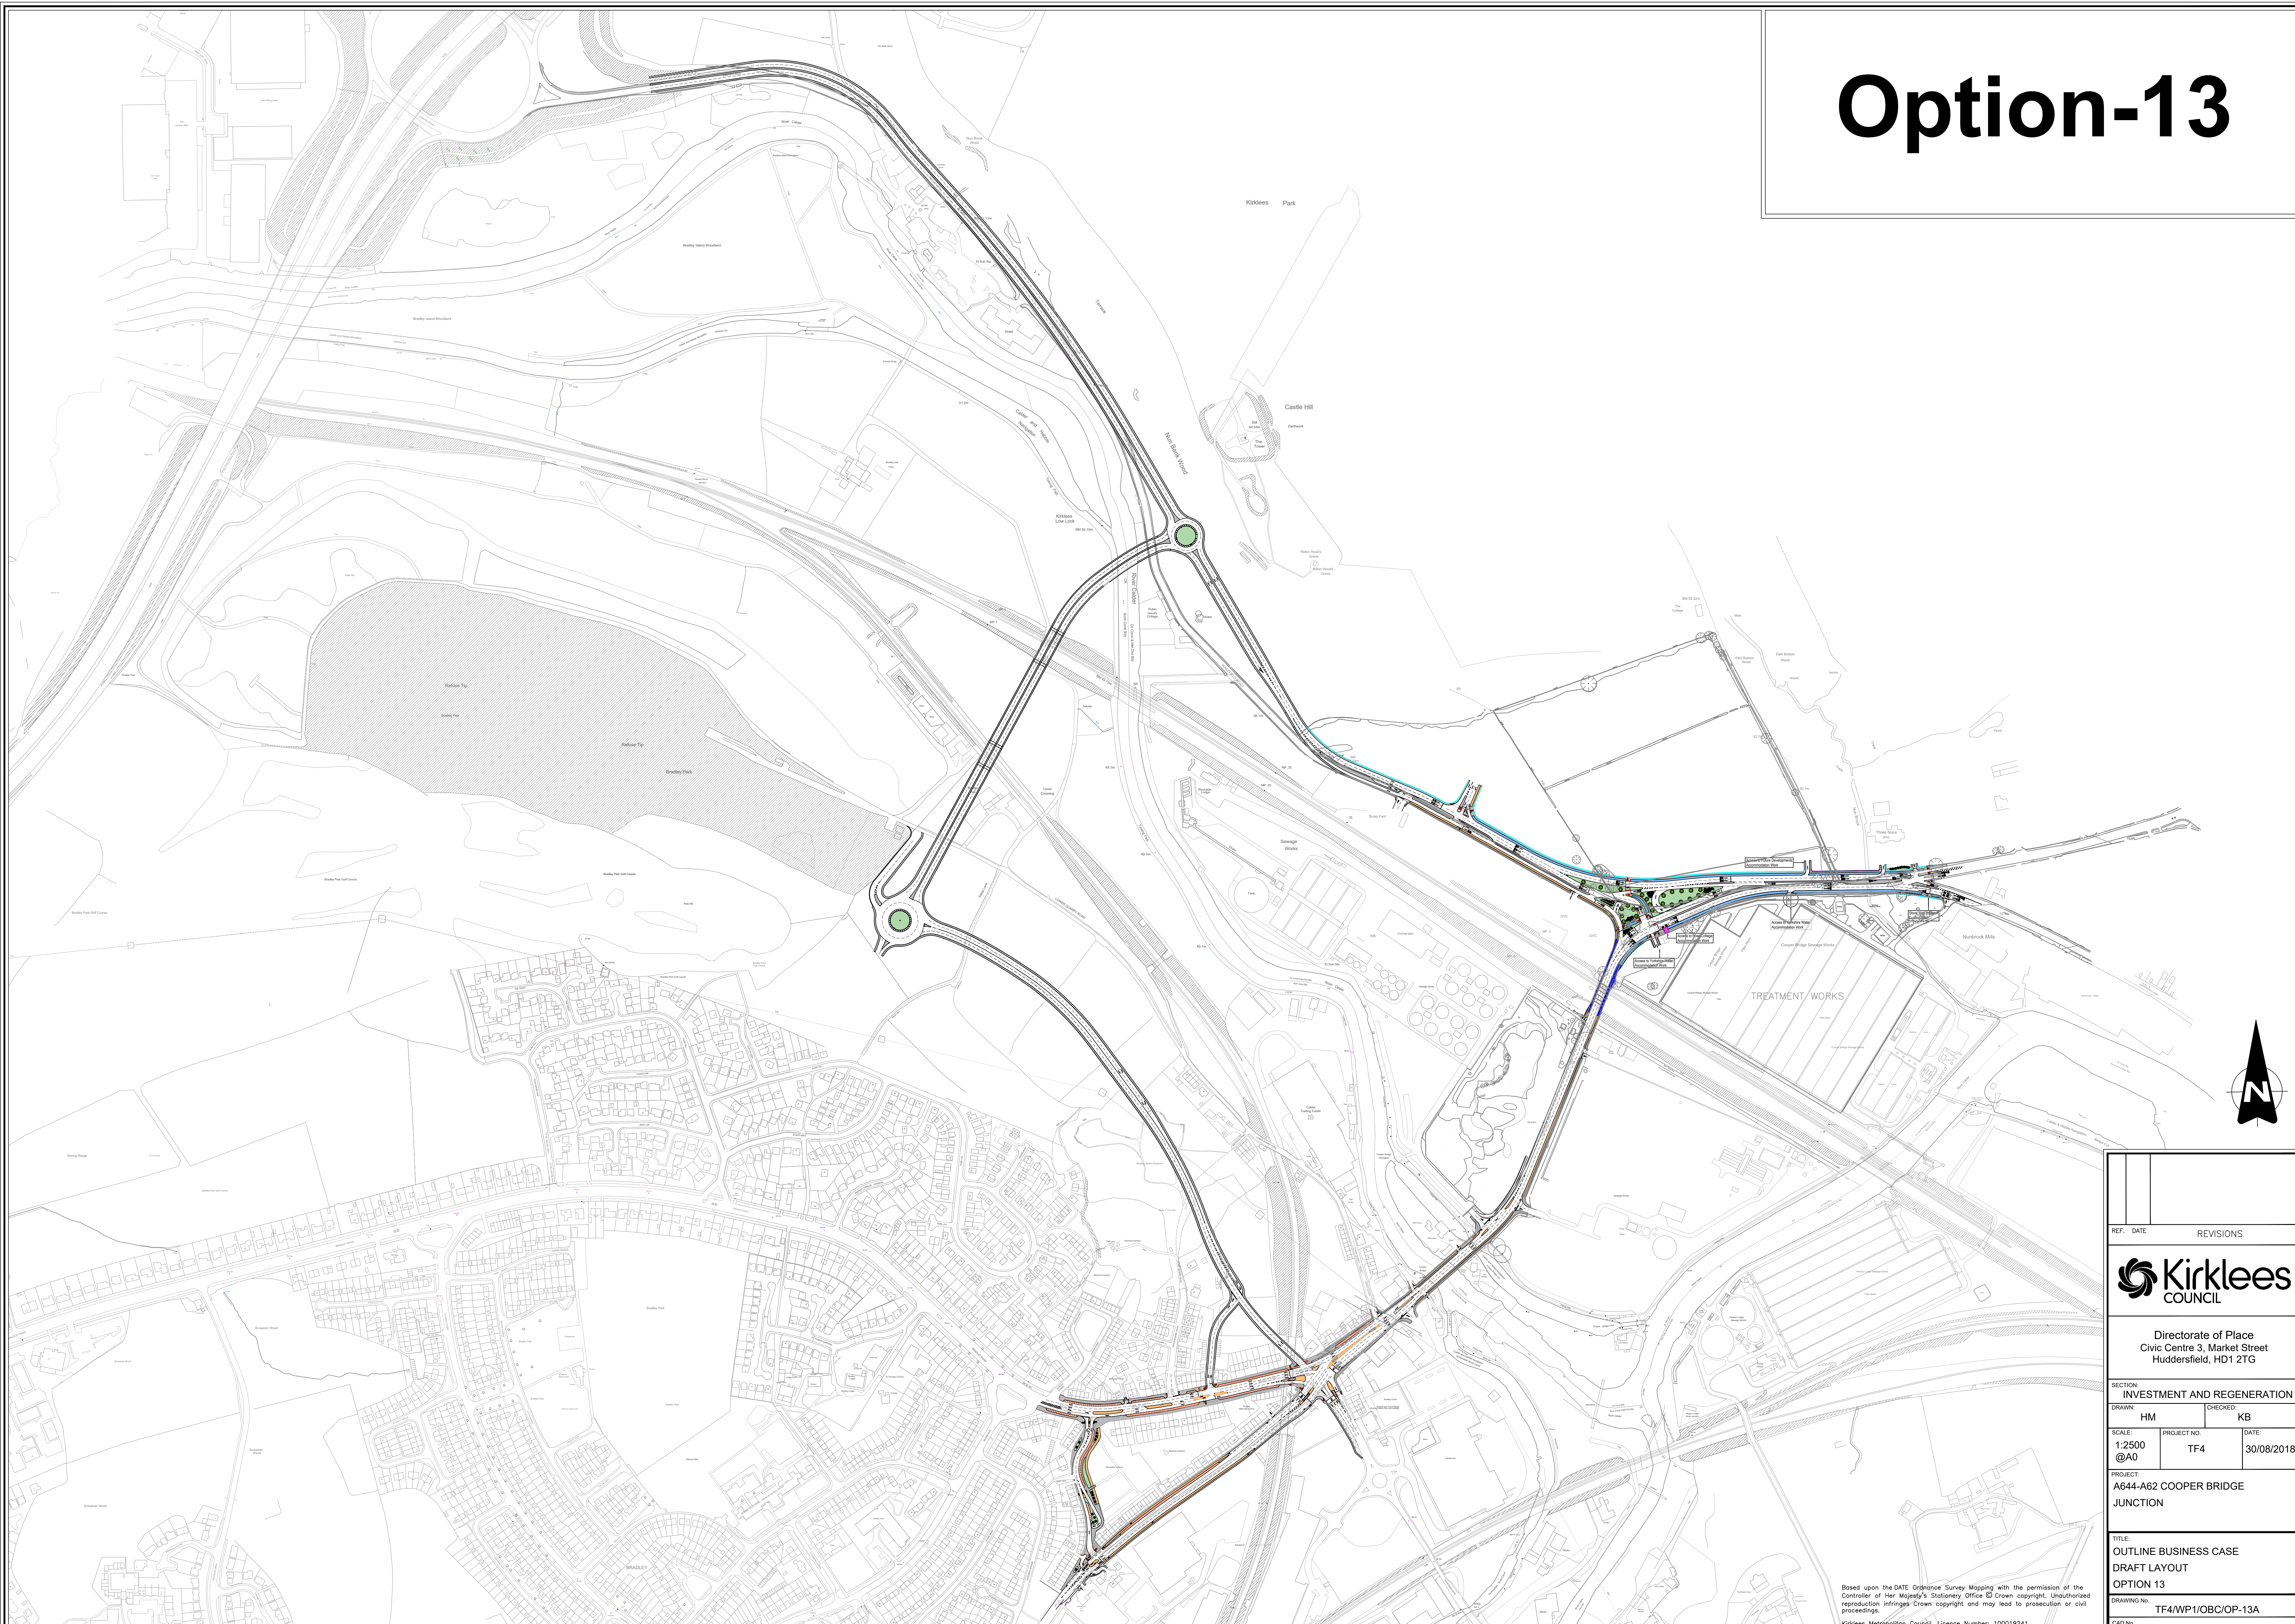

Directorate of Place
Civic Centre 3, Market Street
Huddersfield, HD1 2TG

SECTION:
INVESTMENT AND REGENERATION

DRAWN: HM CHECKED: KB

SCALE: 1:2500 PROJECT NO. DATE:
@A0 TF4 30/08/2018

PROJECT:
A644-A62 COOPER BRIDGE
JUNCTION

TITLE:
OUTLINE BUSINESS CASE
DRAFT LAYOUT
OPTION 13

DRAWING No. TF4/WP1/OBC/OP-13A

Based upon the DATE Ordnance Survey Mapping with the permission of the Controller of Her Majesty's Stationery Office © Crown copyright. Unauthorised reproduction infringes Crown copyright and may lead to prosecution or civil proceedings.
Kirklees Metropolitan Council, Licence Number: 100019241.
Date: DATE