
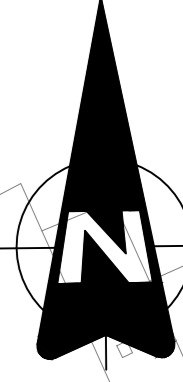


# Option-14

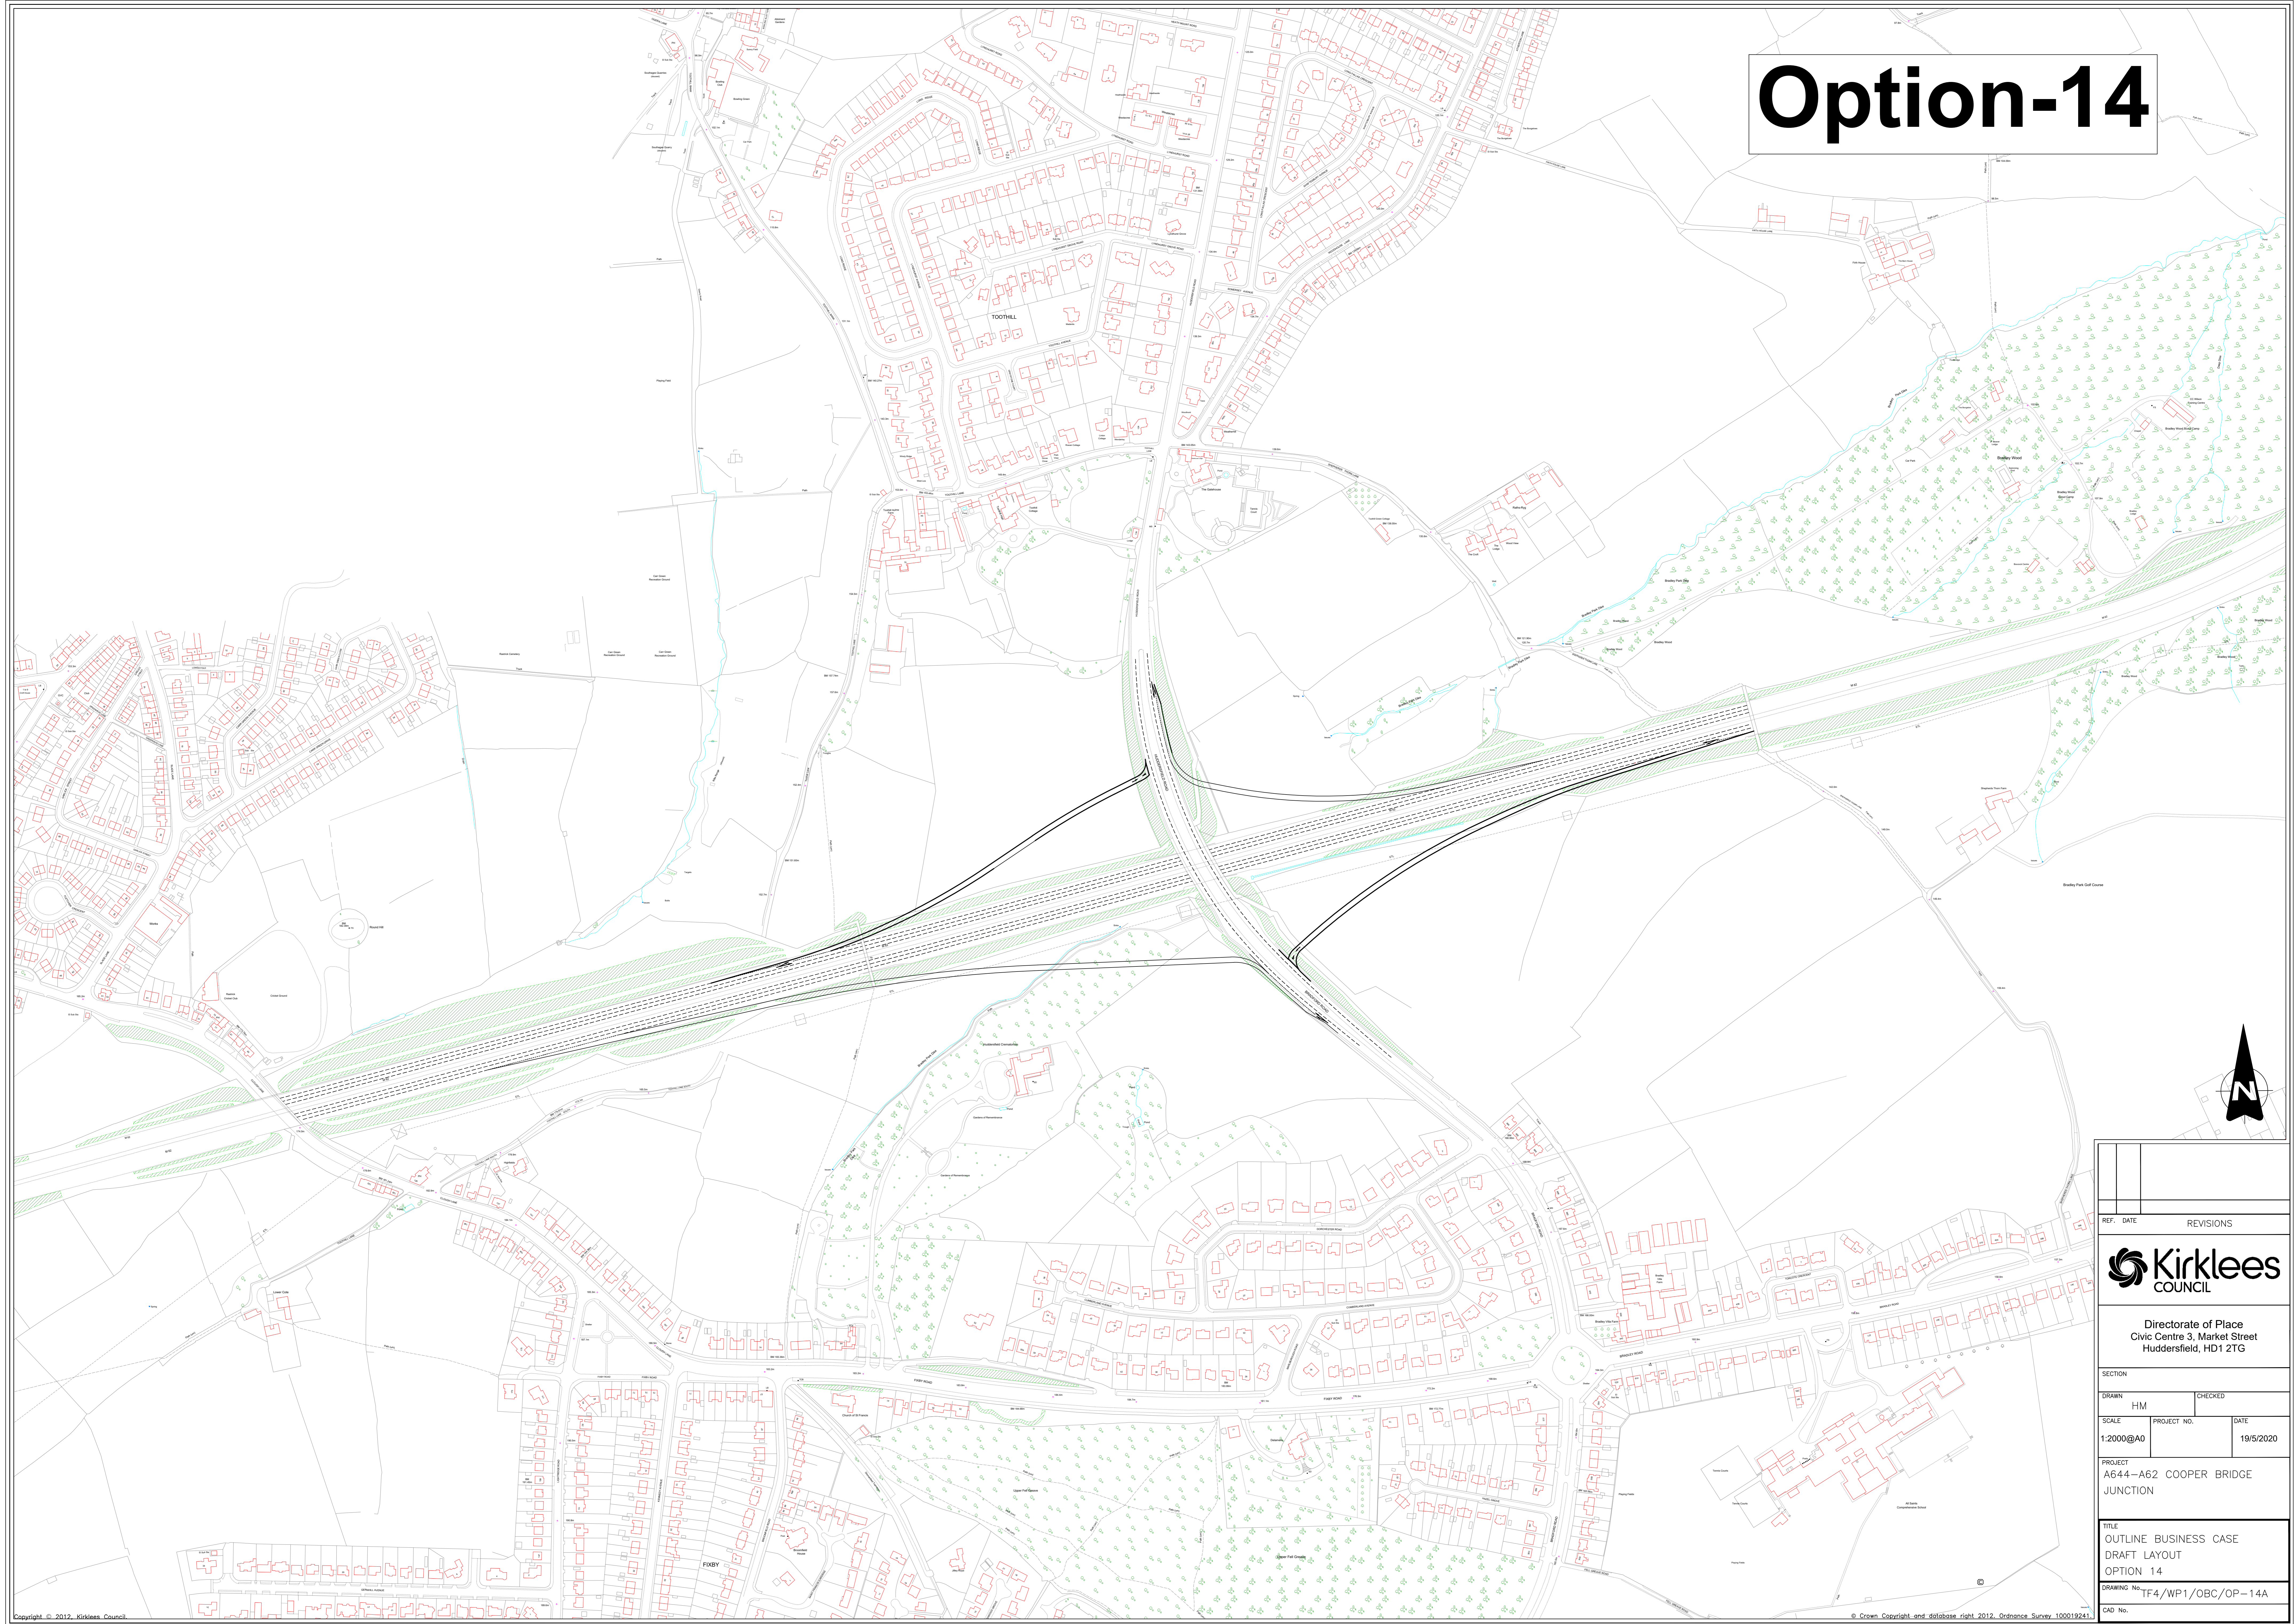

REF.	DATE	REVISIONS

**Kirklees COUNCIL**

Directorate of Place  
Civic Centre 3, Market Street  
Huddersfield, HD1 2TG

SECTION

DRAWN	HM	CHECKED	
-------	----	---------	--

SCALE	PROJECT NO.	DATE
1:2000@A0		19/5/2020

PROJECT  
A644-A62 COOPER BRIDGE  
JUNCTION

TITLE  
OUTLINE BUSINESS CASE  
DRAFT LAYOUT  
OPTION 14

DRAWING No. TF4/WP1/OBC/OP-14A

CAD No.