


# Option-16

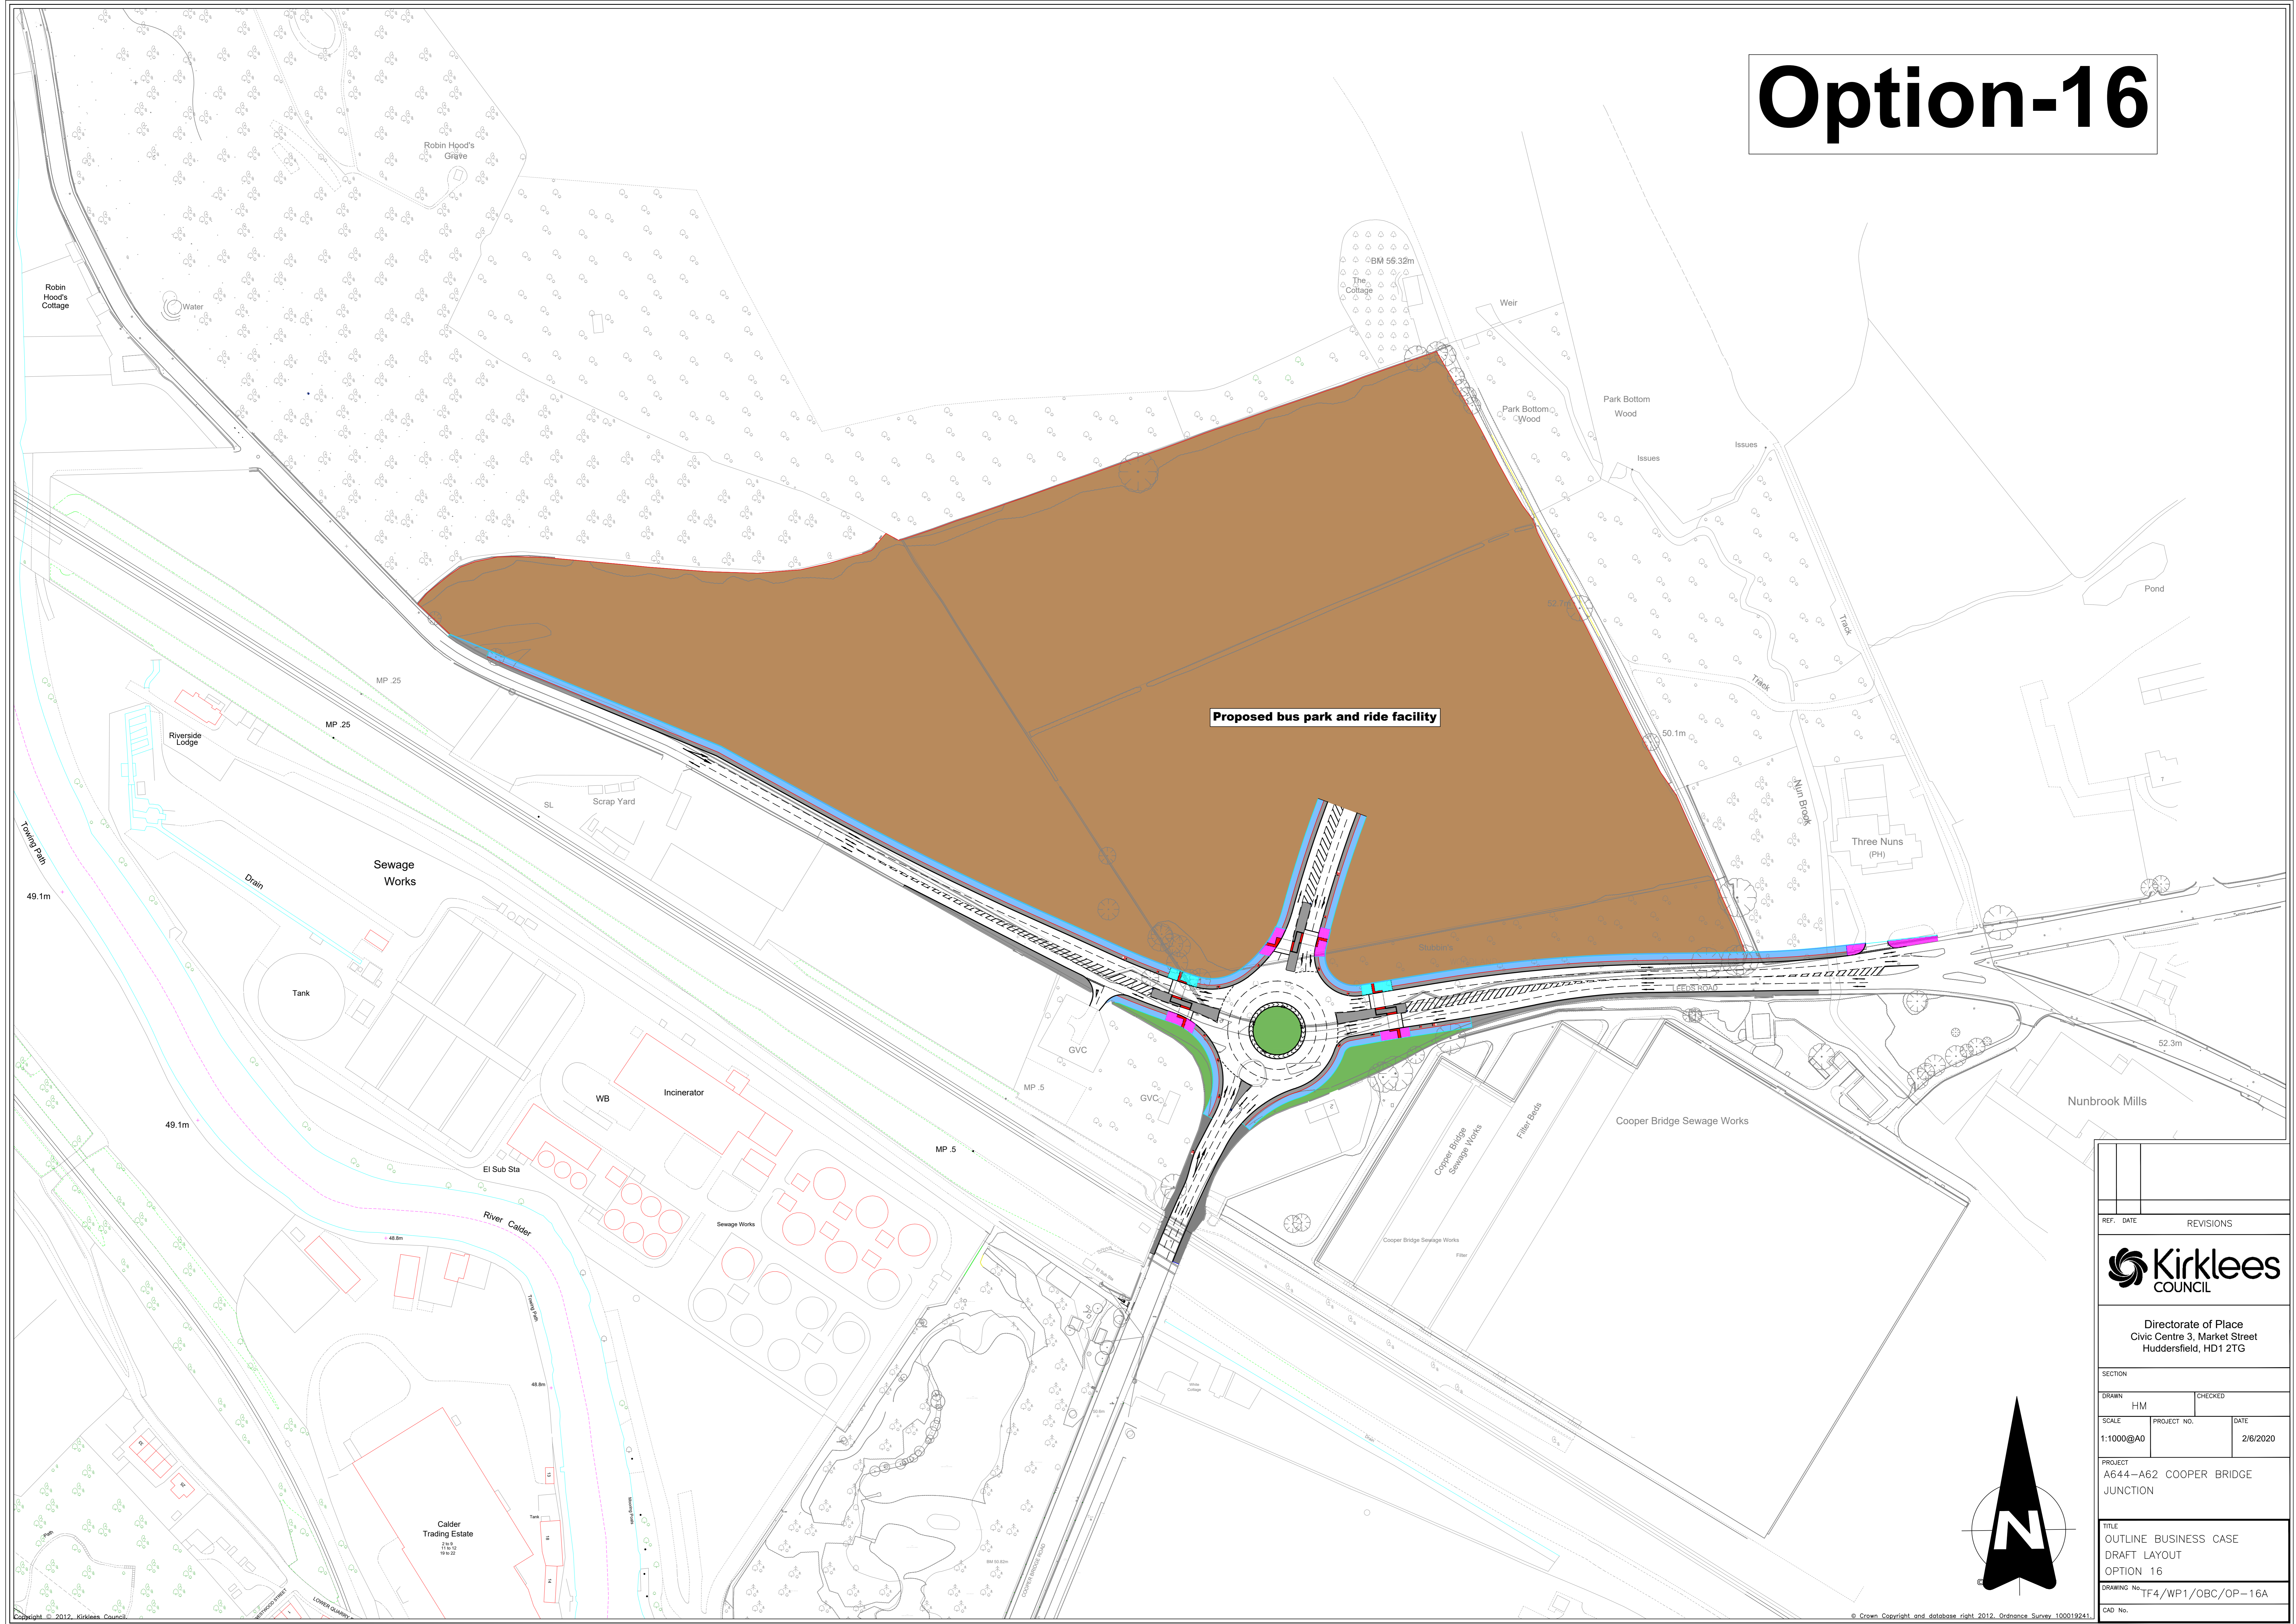

REF.		DATE		REVISIONS	
 <b>Kirklees COUNCIL</b>					
Directorate of Place Civic Centre 3, Market Street Huddersfield, HD1 2TG					
SECTION					
DRAWN		HM		CHECKED	
SCALE	PROJECT NO.			DATE	
1:1000@A0				2/6/2020	
PROJECT					
A644-A62 COOPER BRIDGE JUNCTION					
TITLE					
OUTLINE BUSINESS CASE					
DRAFT LAYOUT					
OPTION 16					
DRAWING No. TF4/WP1/OBC/OP-16A					
CAD No.					

