


# Option-18

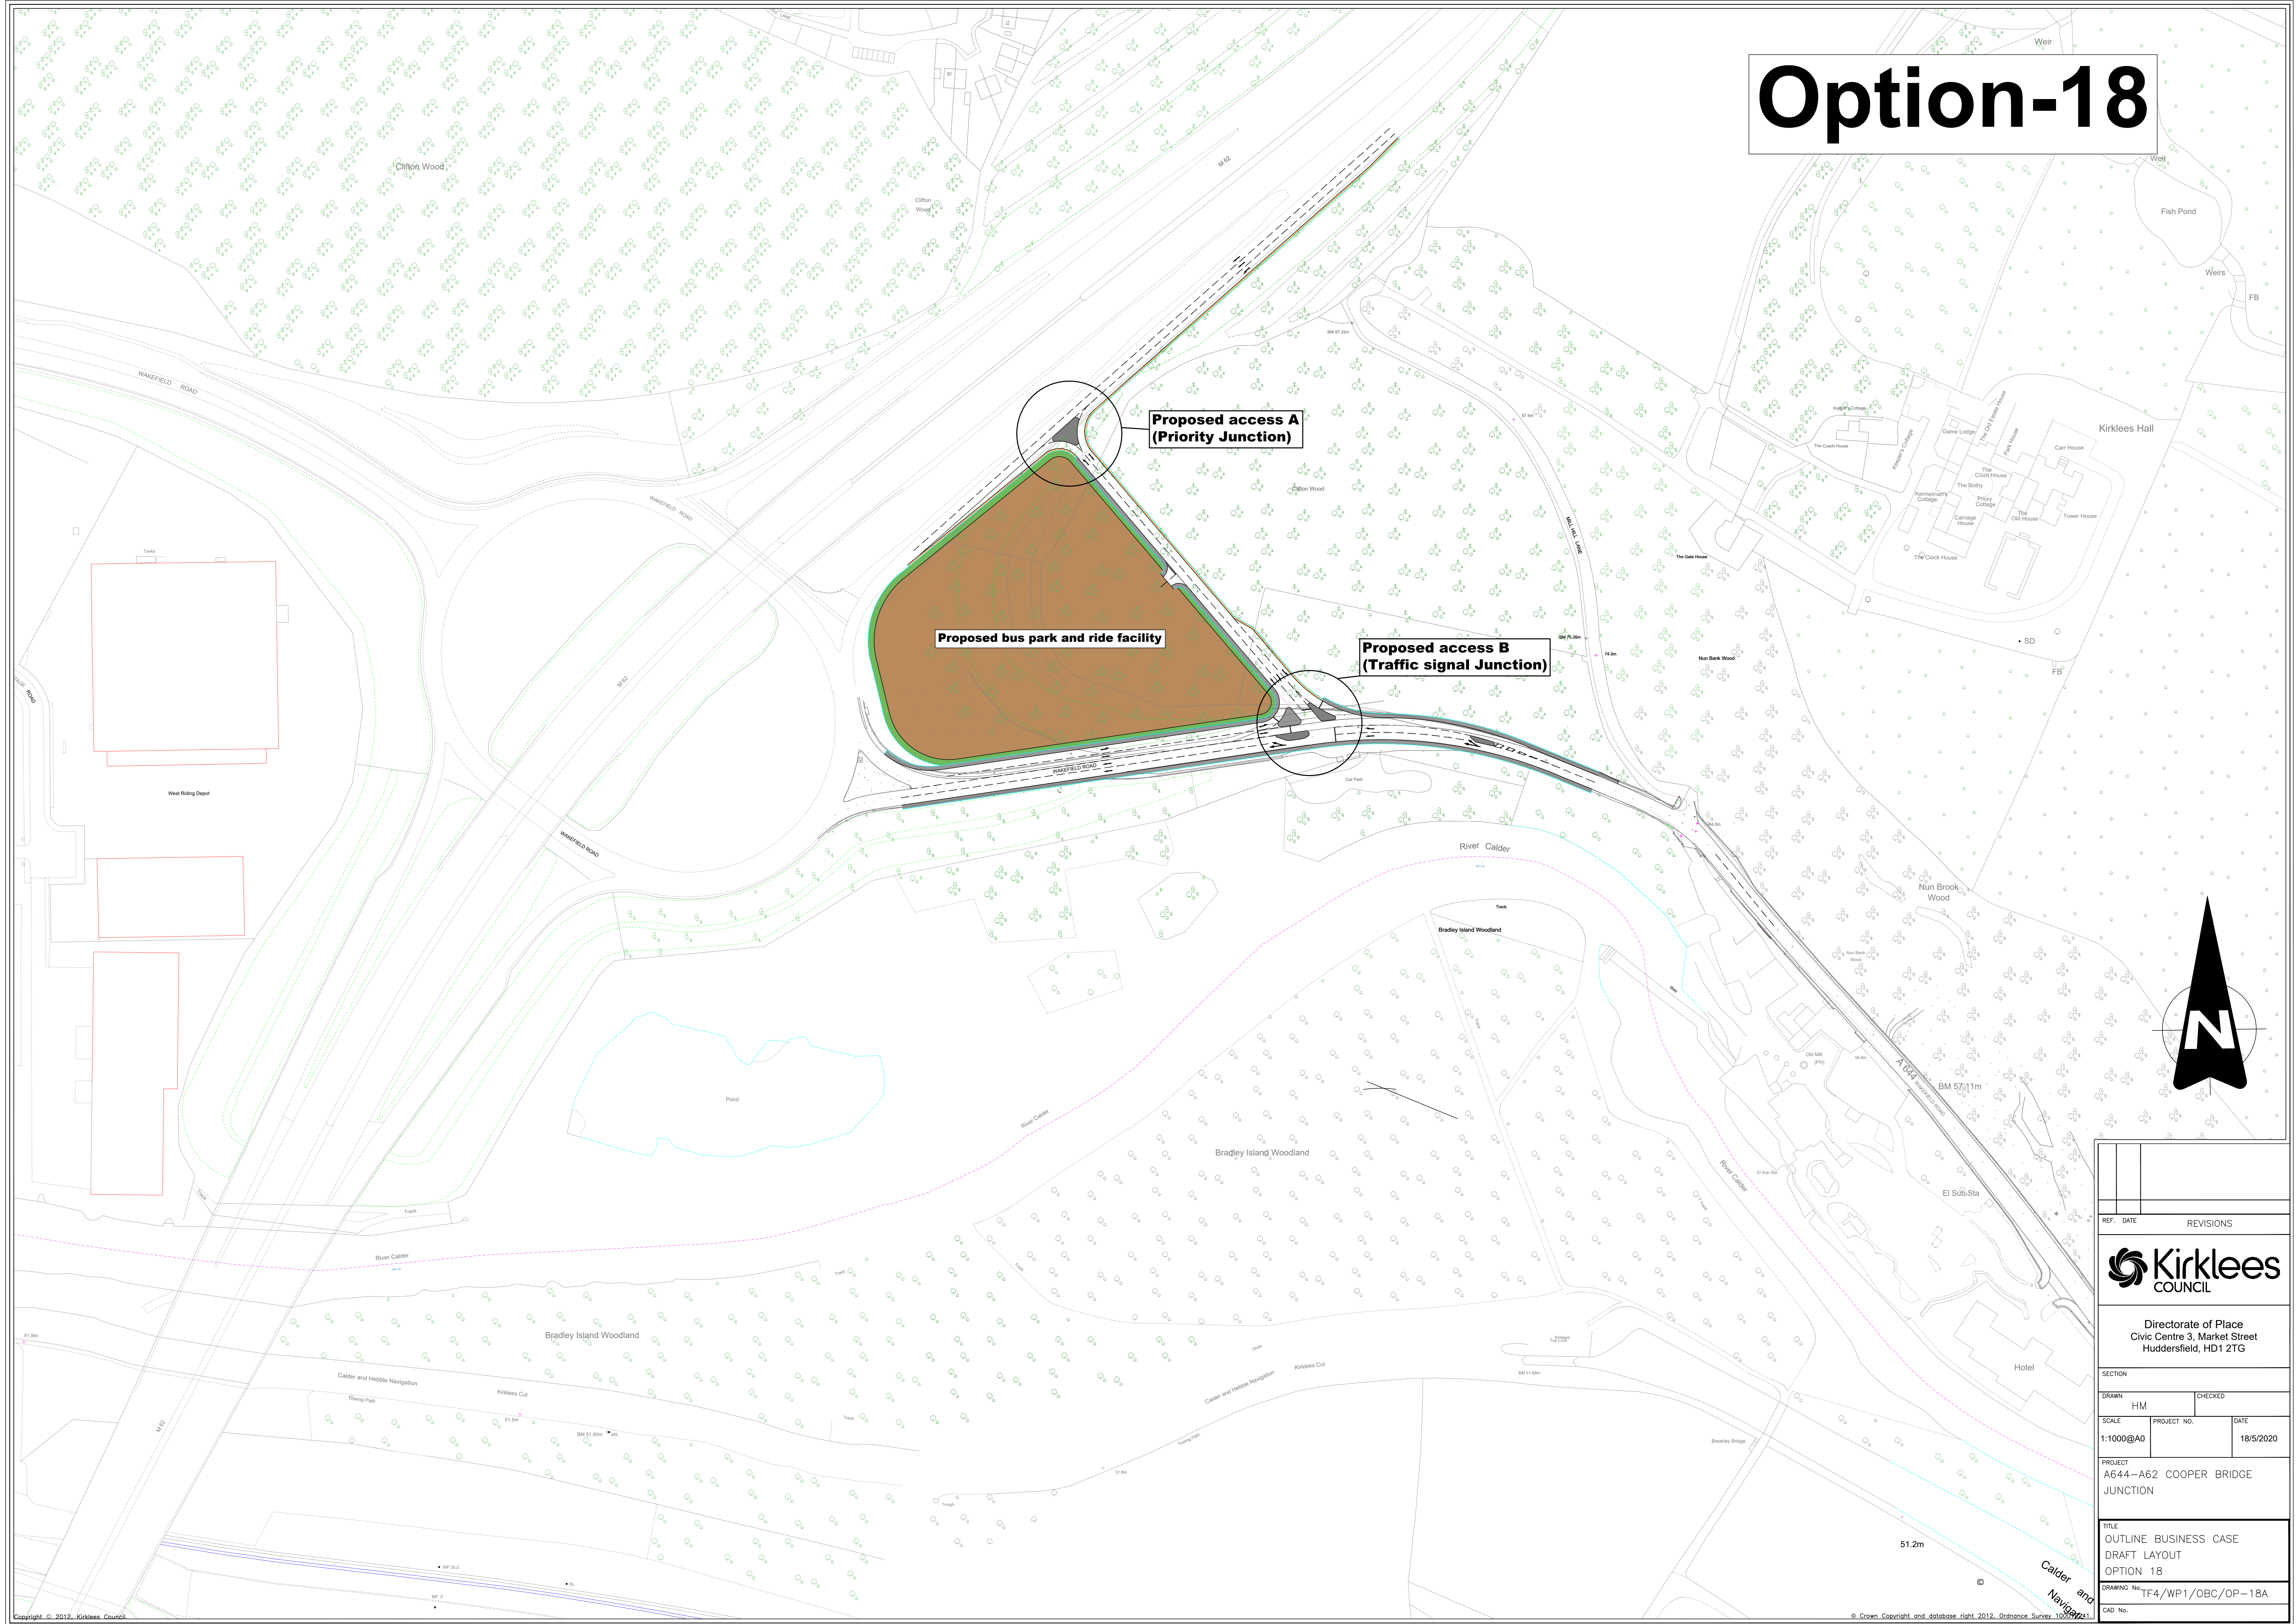

REF.	DATE	REVISIONS

**Kirklees COUNCIL**

Directorate of Place  
Civic Centre 3, Market Street  
Huddersfield, HD1 2TG

SECTION		
DRAWN: HM	CHECKED:	
SCALE: 1:1000@A0	PROJECT NO.:	DATE: 18/5/2020
PROJECT: A644-A62 COOPER BRIDGE JUNCTION		
TITLE: OUTLINE BUSINESS CASE DRAFT LAYOUT OPTION 18		
DRAWING No: TF4/WP1/OBC/OP-18A		
CAD No.:		