
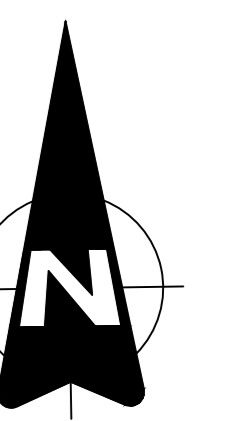


Option-21

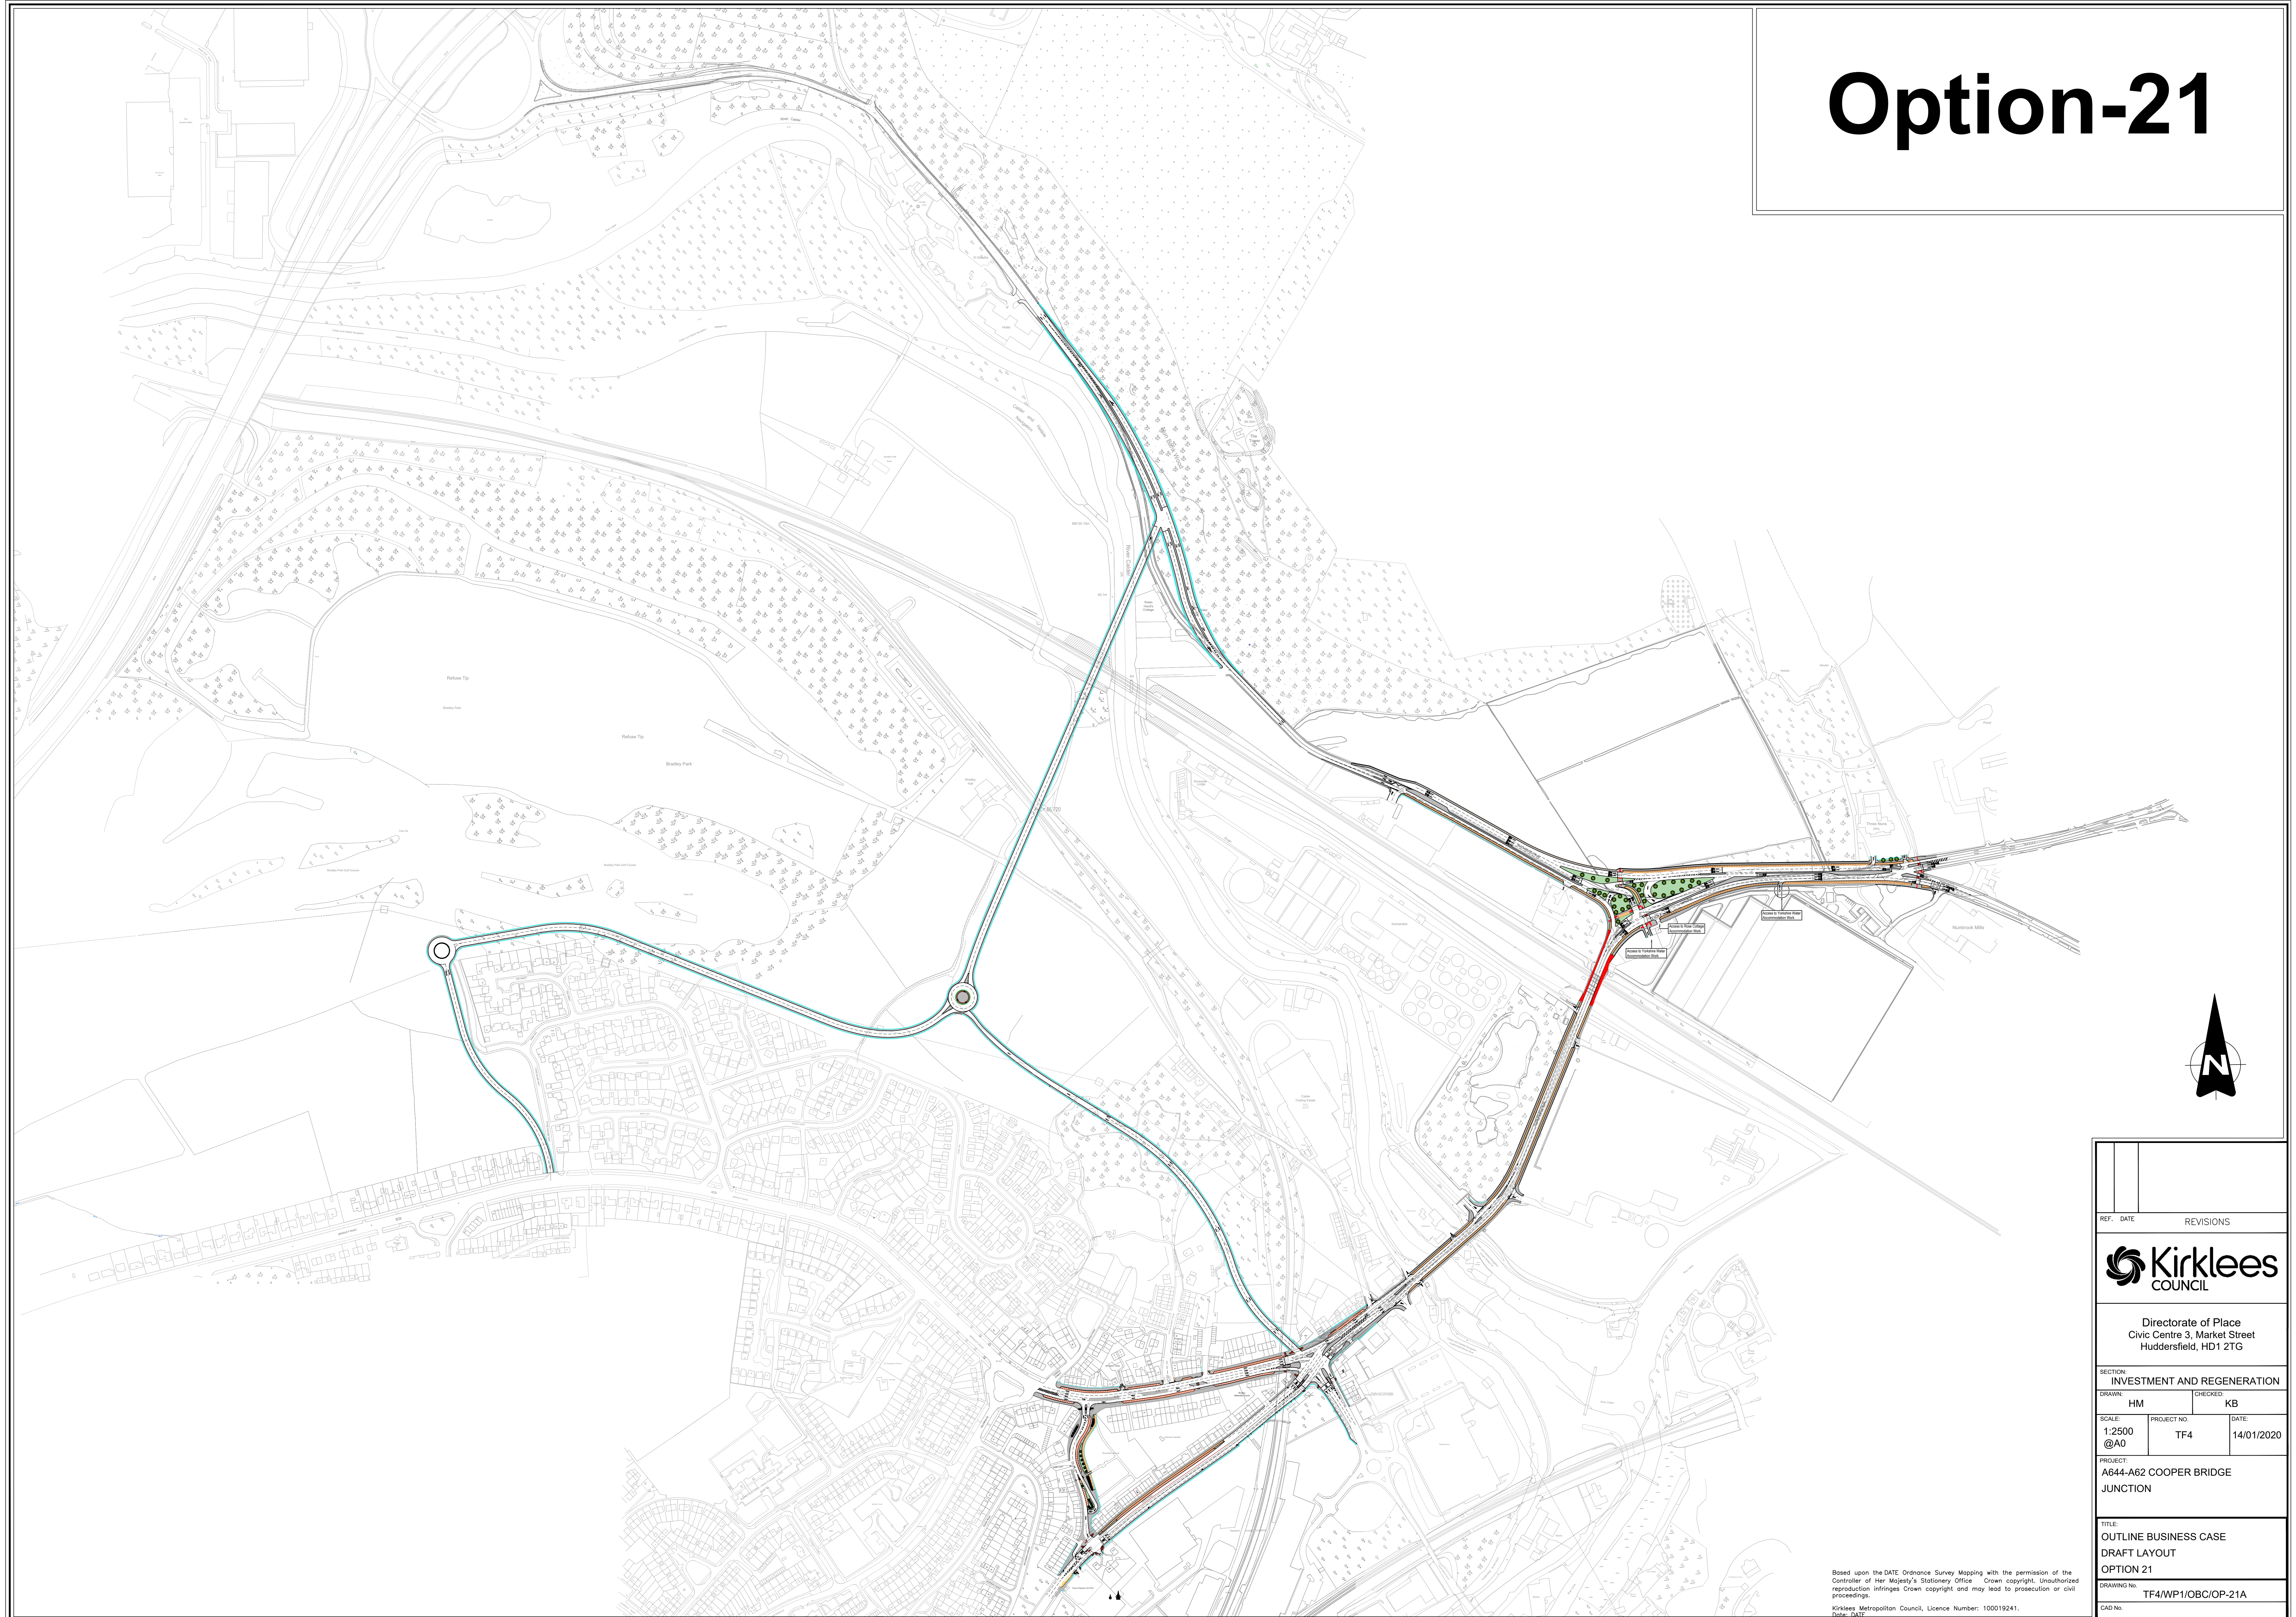

Based upon the DATE Ordnance Survey Mapping with the permission of the Controller of Her Majesty's Stationery Office - Crown copyright. Unauthorized reproduction infringes Crown copyright and may lead to prosecution or civil proceedings.
Kirklees Metropolitan Council, Licence Number: 100019241.
Date: DATE

REF.	DATE	REVISIONS
 Kirklees COUNCIL		
Directorate of Place Civic Centre 3, Market Street Huddersfield, HD1 2TG		
SECTION INVESTMENT AND REGENERATION		
DRAWN:	HM	CHECKED: KB
SCALE:	PROJECT NO:	DATE:
1:2500 @A0	TF4	14/01/2020
PROJECT: A644-A62 COOPER BRIDGE JUNCTION		
TITLE: OUTLINE BUSINESS CASE DRAFT LAYOUT OPTION 21		
DRAWING No:	TF4/WP1/OBC/OP-21A	
CAD No:		