



Option-22

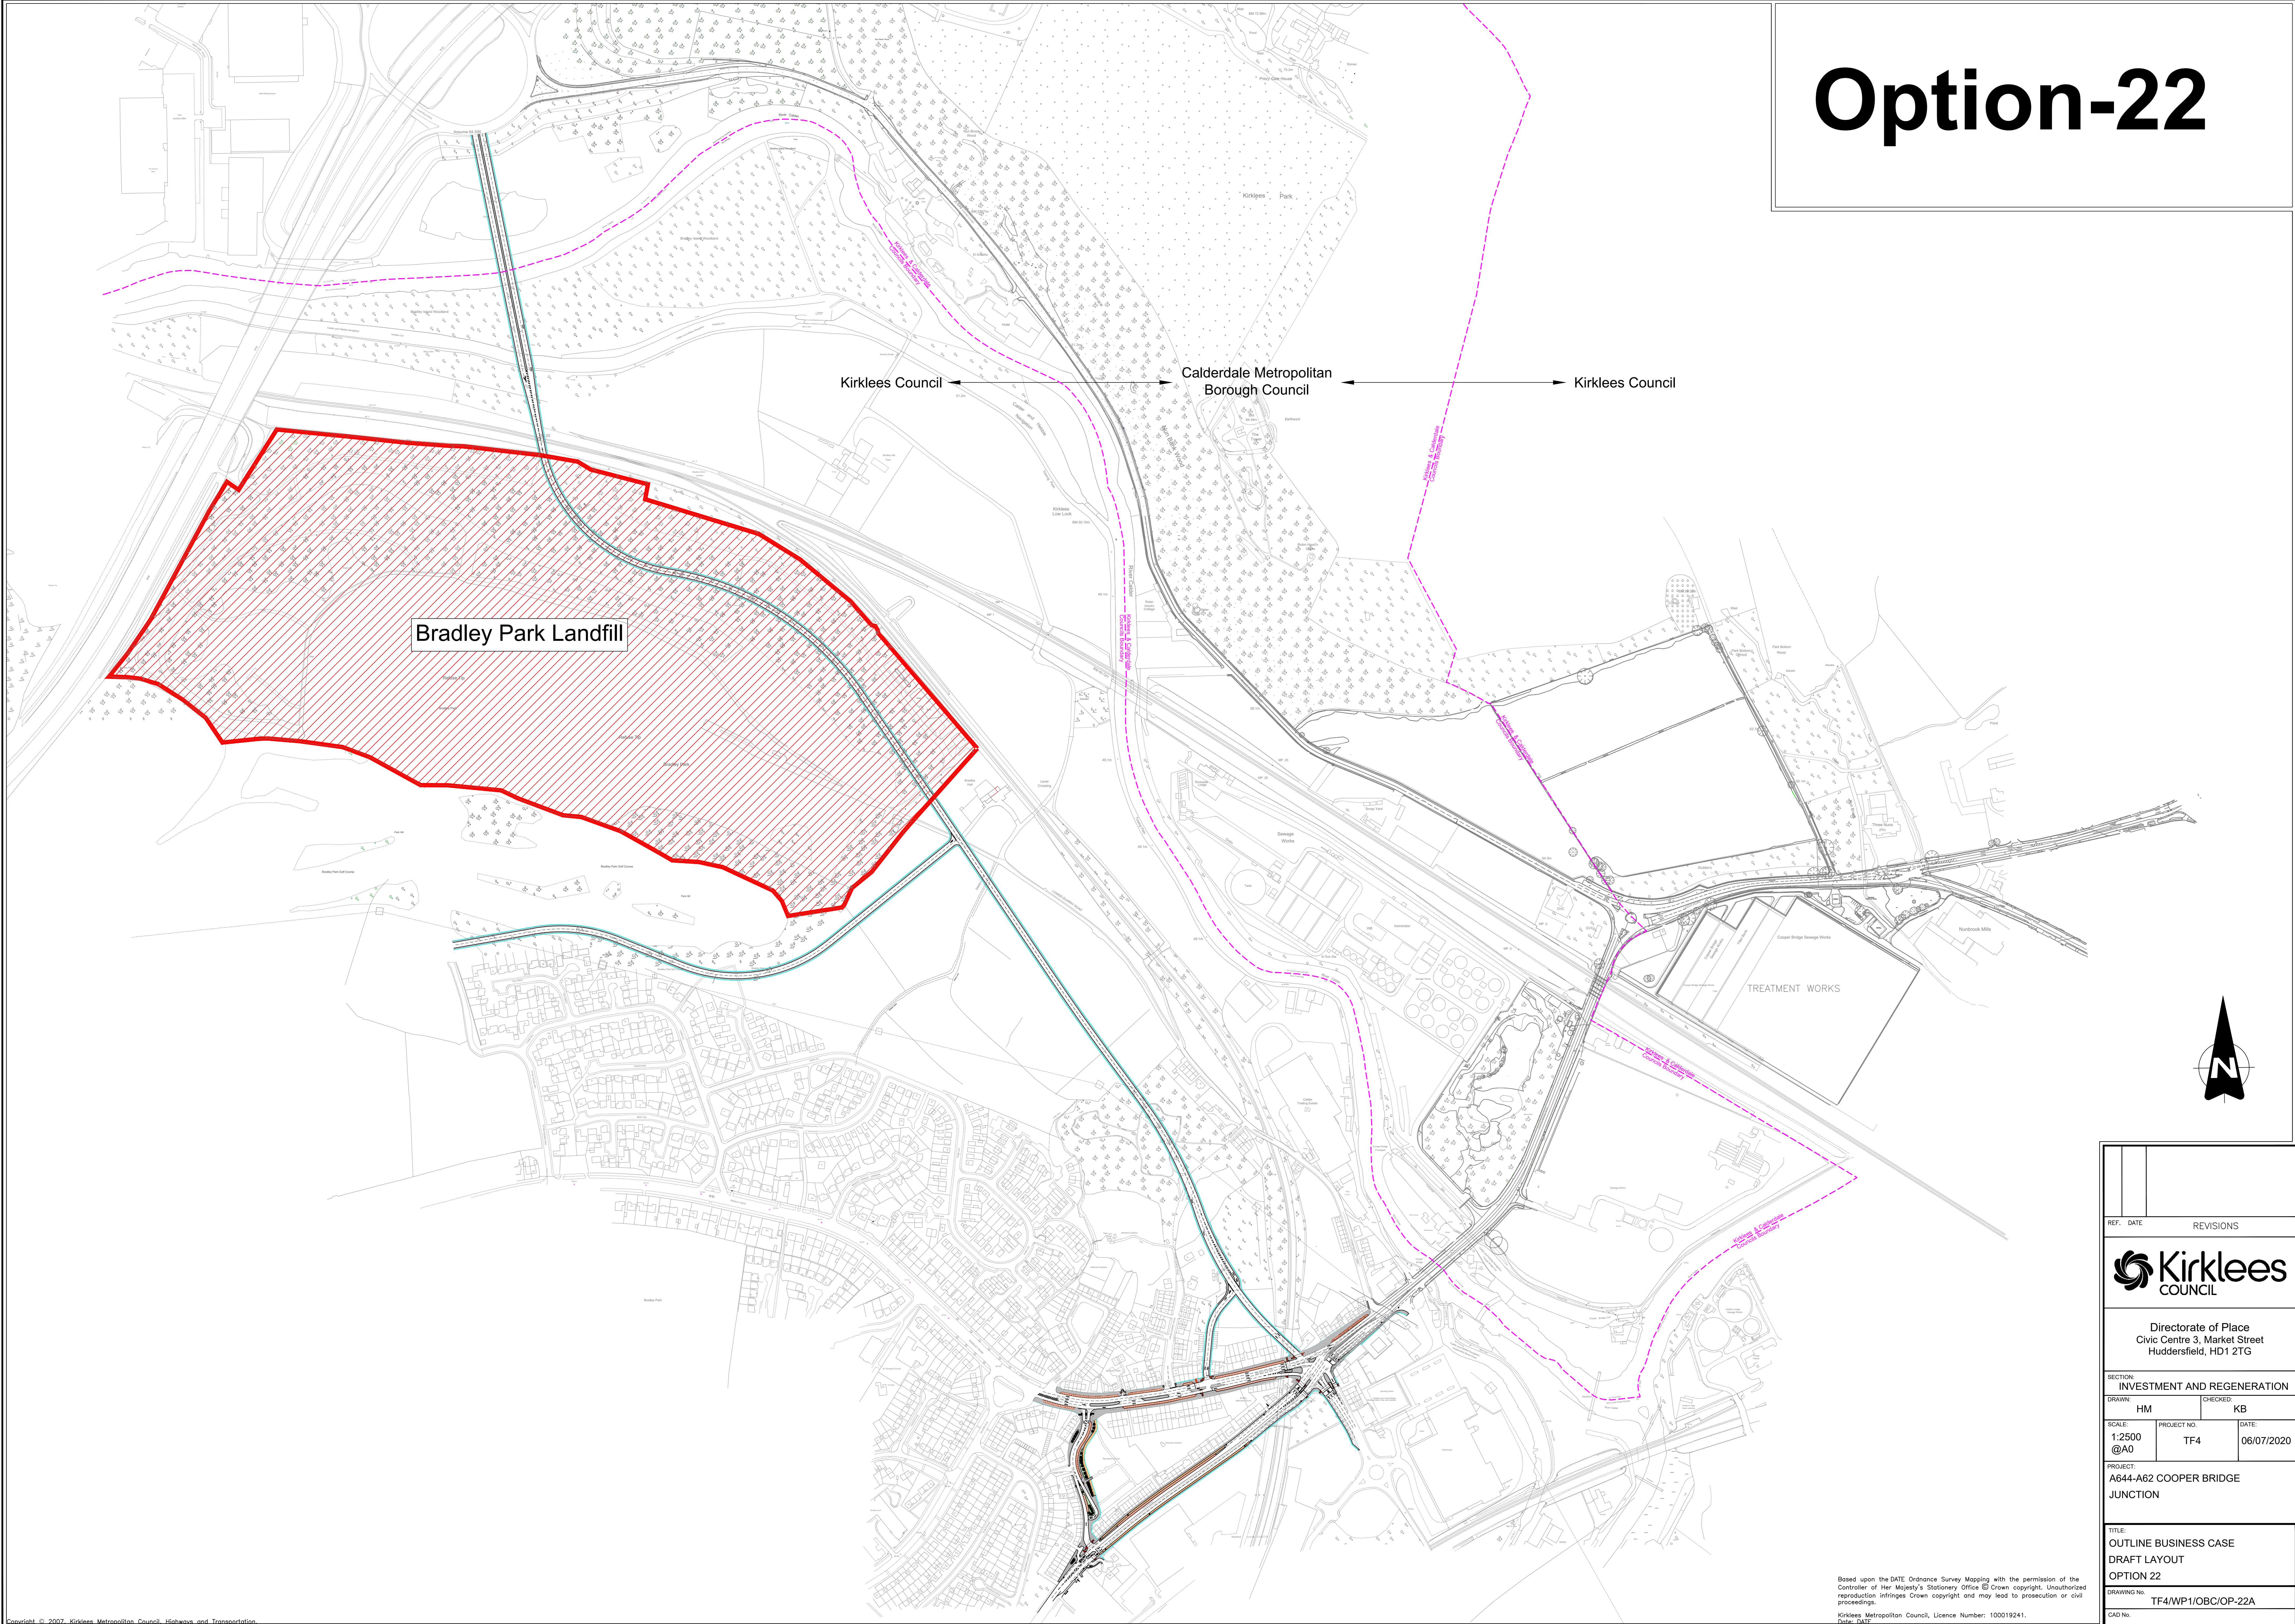

REF.	DATE	REVISIONS
 Kirklees COUNCIL		
Directorate of Place Civic Centre 3, Market Street Huddersfield, HD1 2TG		
SECTION INVESTMENT AND REGENERATION		
DRAWN:	HM	CHECKED: KB
SCALE:	PROJECT NO:	DATE:
1:2500 @A0	TF4	06/07/2020
PROJECT: A644-A62 COOPER BRIDGE JUNCTION		
TITLE: OUTLINE BUSINESS CASE DRAFT LAYOUT OPTION 22		
DRAWING No:	TF4/WP1/OBC/OP-22A	
CAD No:		