


Option-23B

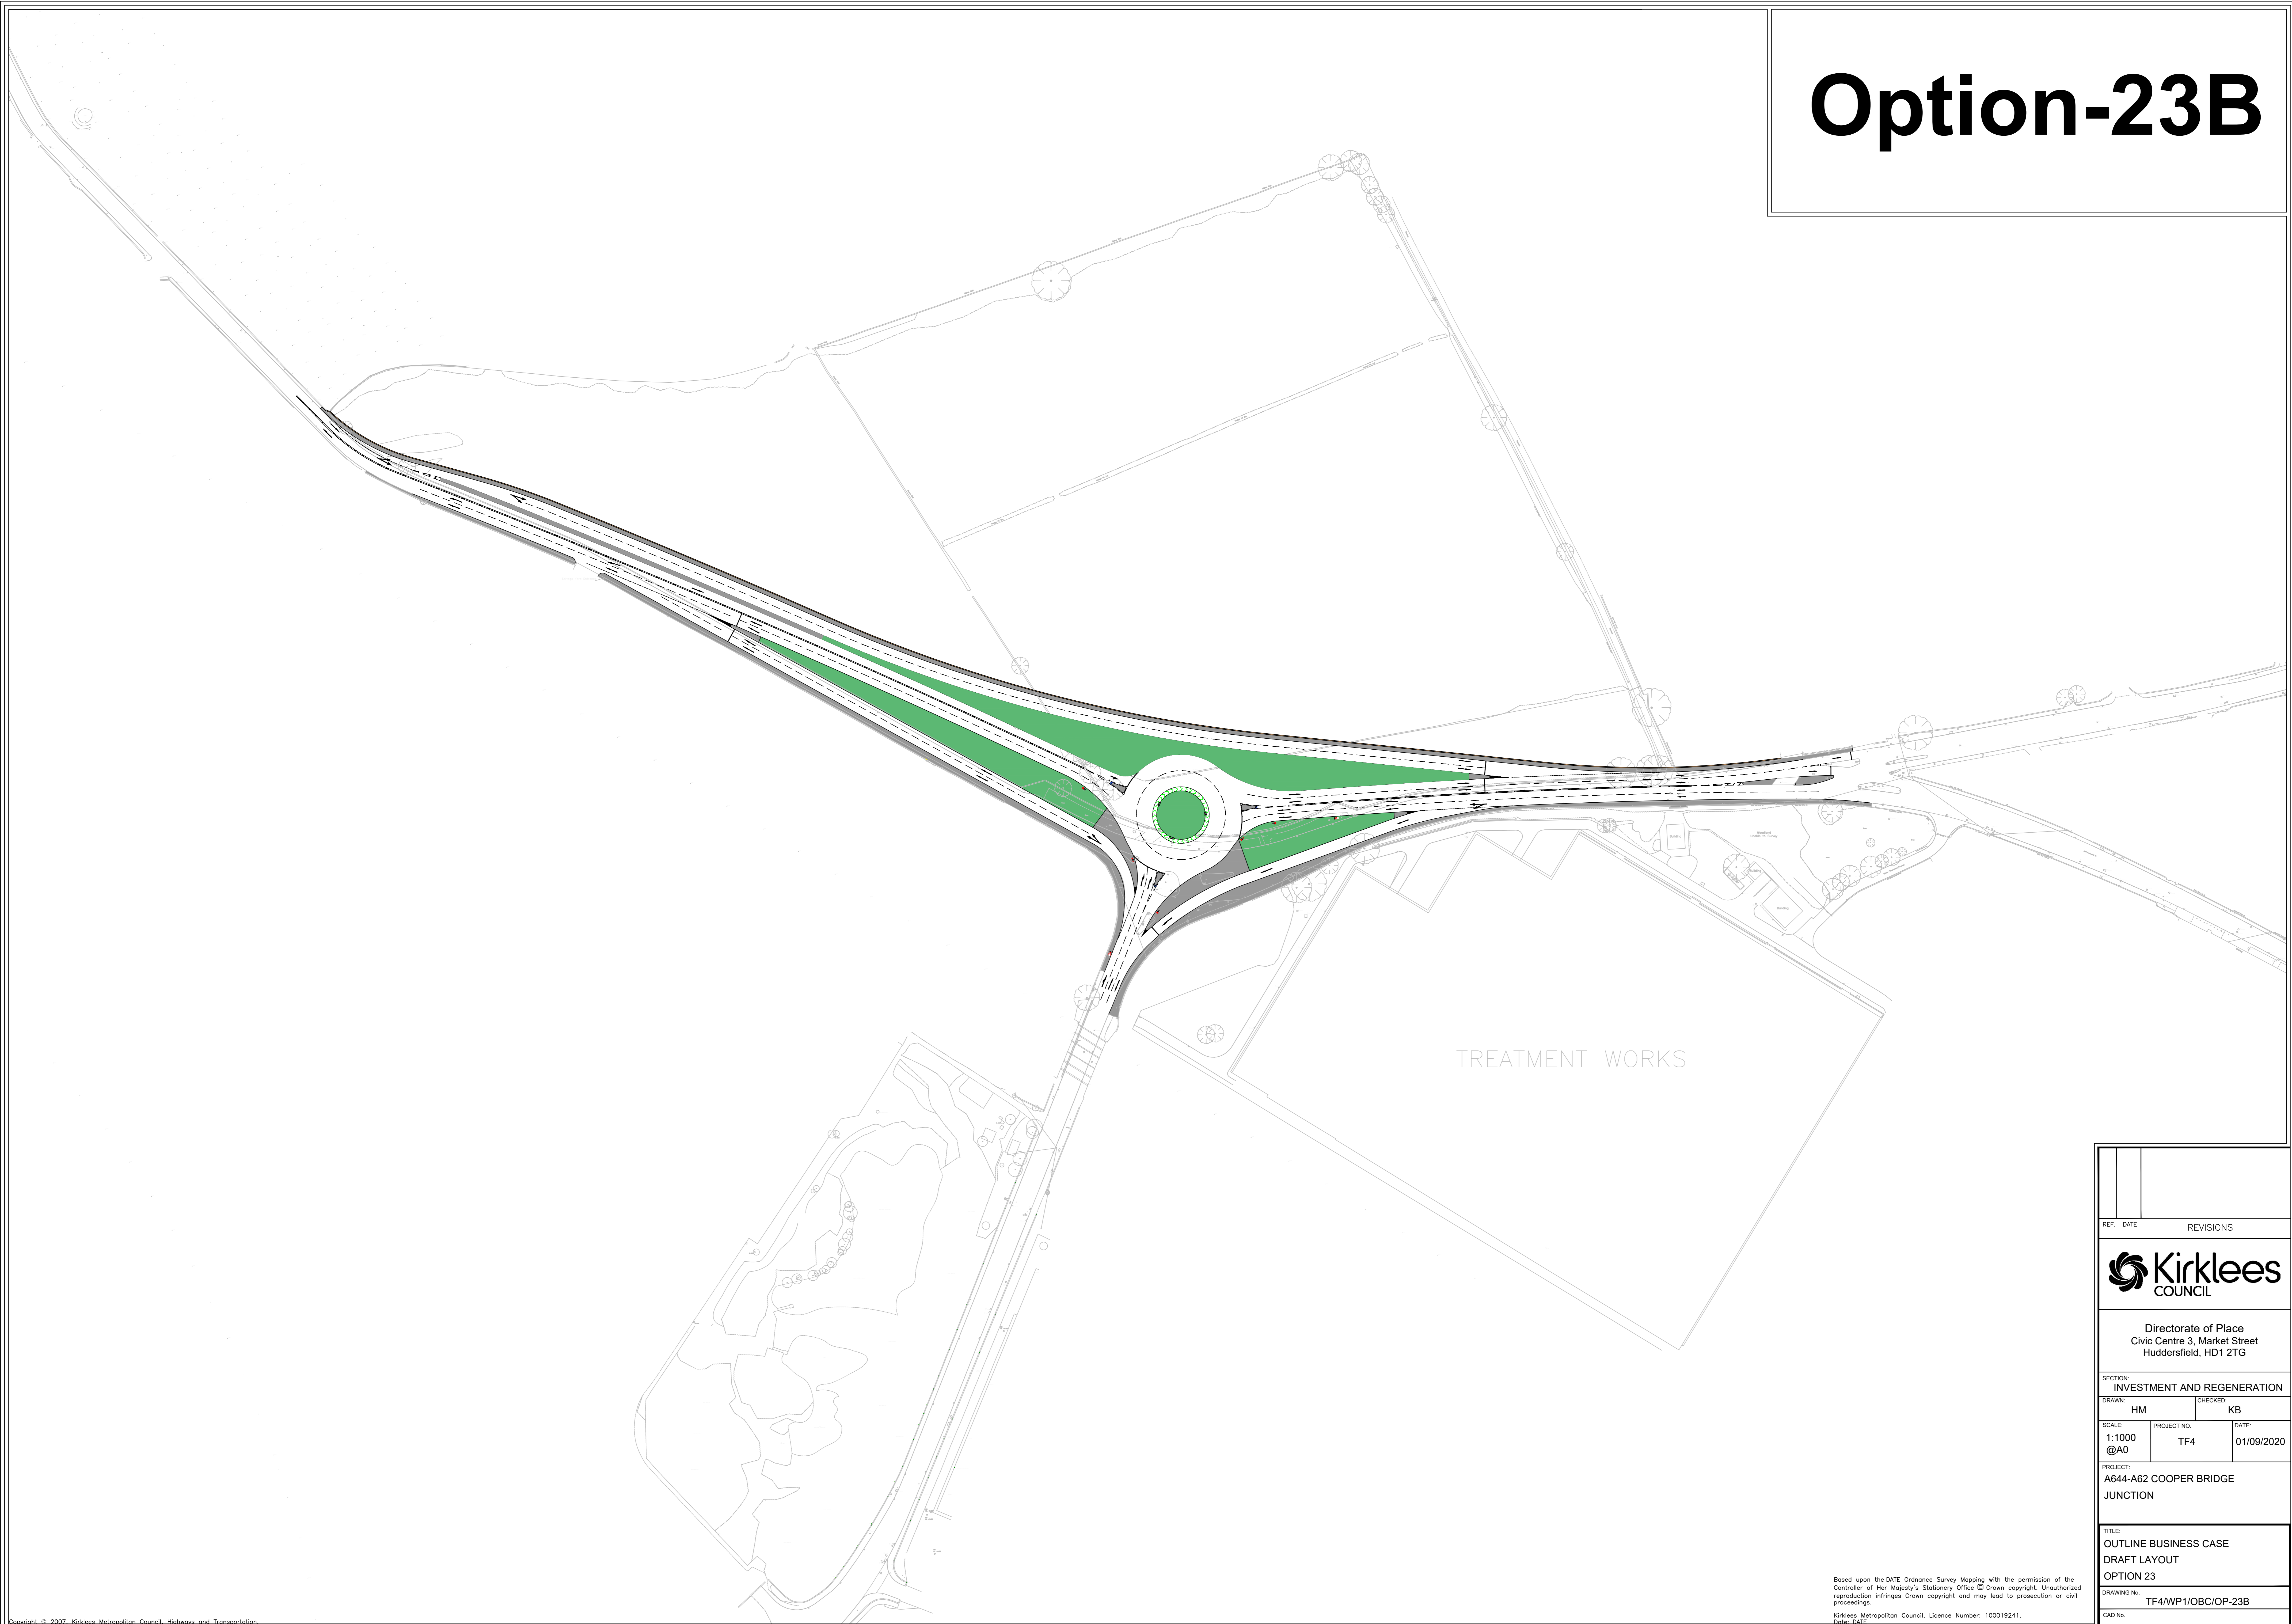

TREATMENT WORKS

REF.	DATE	REVISIONS
Directorate of Place Civic Centre 3, Market Street Huddersfield, HD1 2TG		
SECTION: INVESTMENT AND REGENERATION		
DRAWN:	HM	CHECKED: KB
SCALE:	PROJECT NO.:	DATE:
1:1000 @A0	TF4	01/09/2020
PROJECT: A644-A62 COOPER BRIDGE JUNCTION		
TITLE: OUTLINE BUSINESS CASE DRAFT LAYOUT OPTION 23		
DRAWING No.:		TF4/WP1/OBC/OP-23B
CAD No.:		

Based upon the DATE Ordnance Survey Mapping with the permission of the Controller of Her Majesty's Stationery Office © Crown copyright. Unauthorized reproduction infringes Crown copyright and may lead to prosecution or civil proceedings.
Kirklees Metropolitan Council, Licence Number: 100019241.
Date: DATE