



Option-24

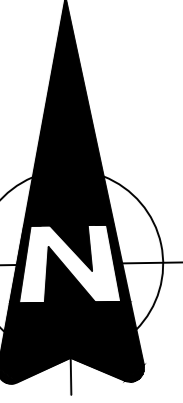

REF. DATE REVISIONS

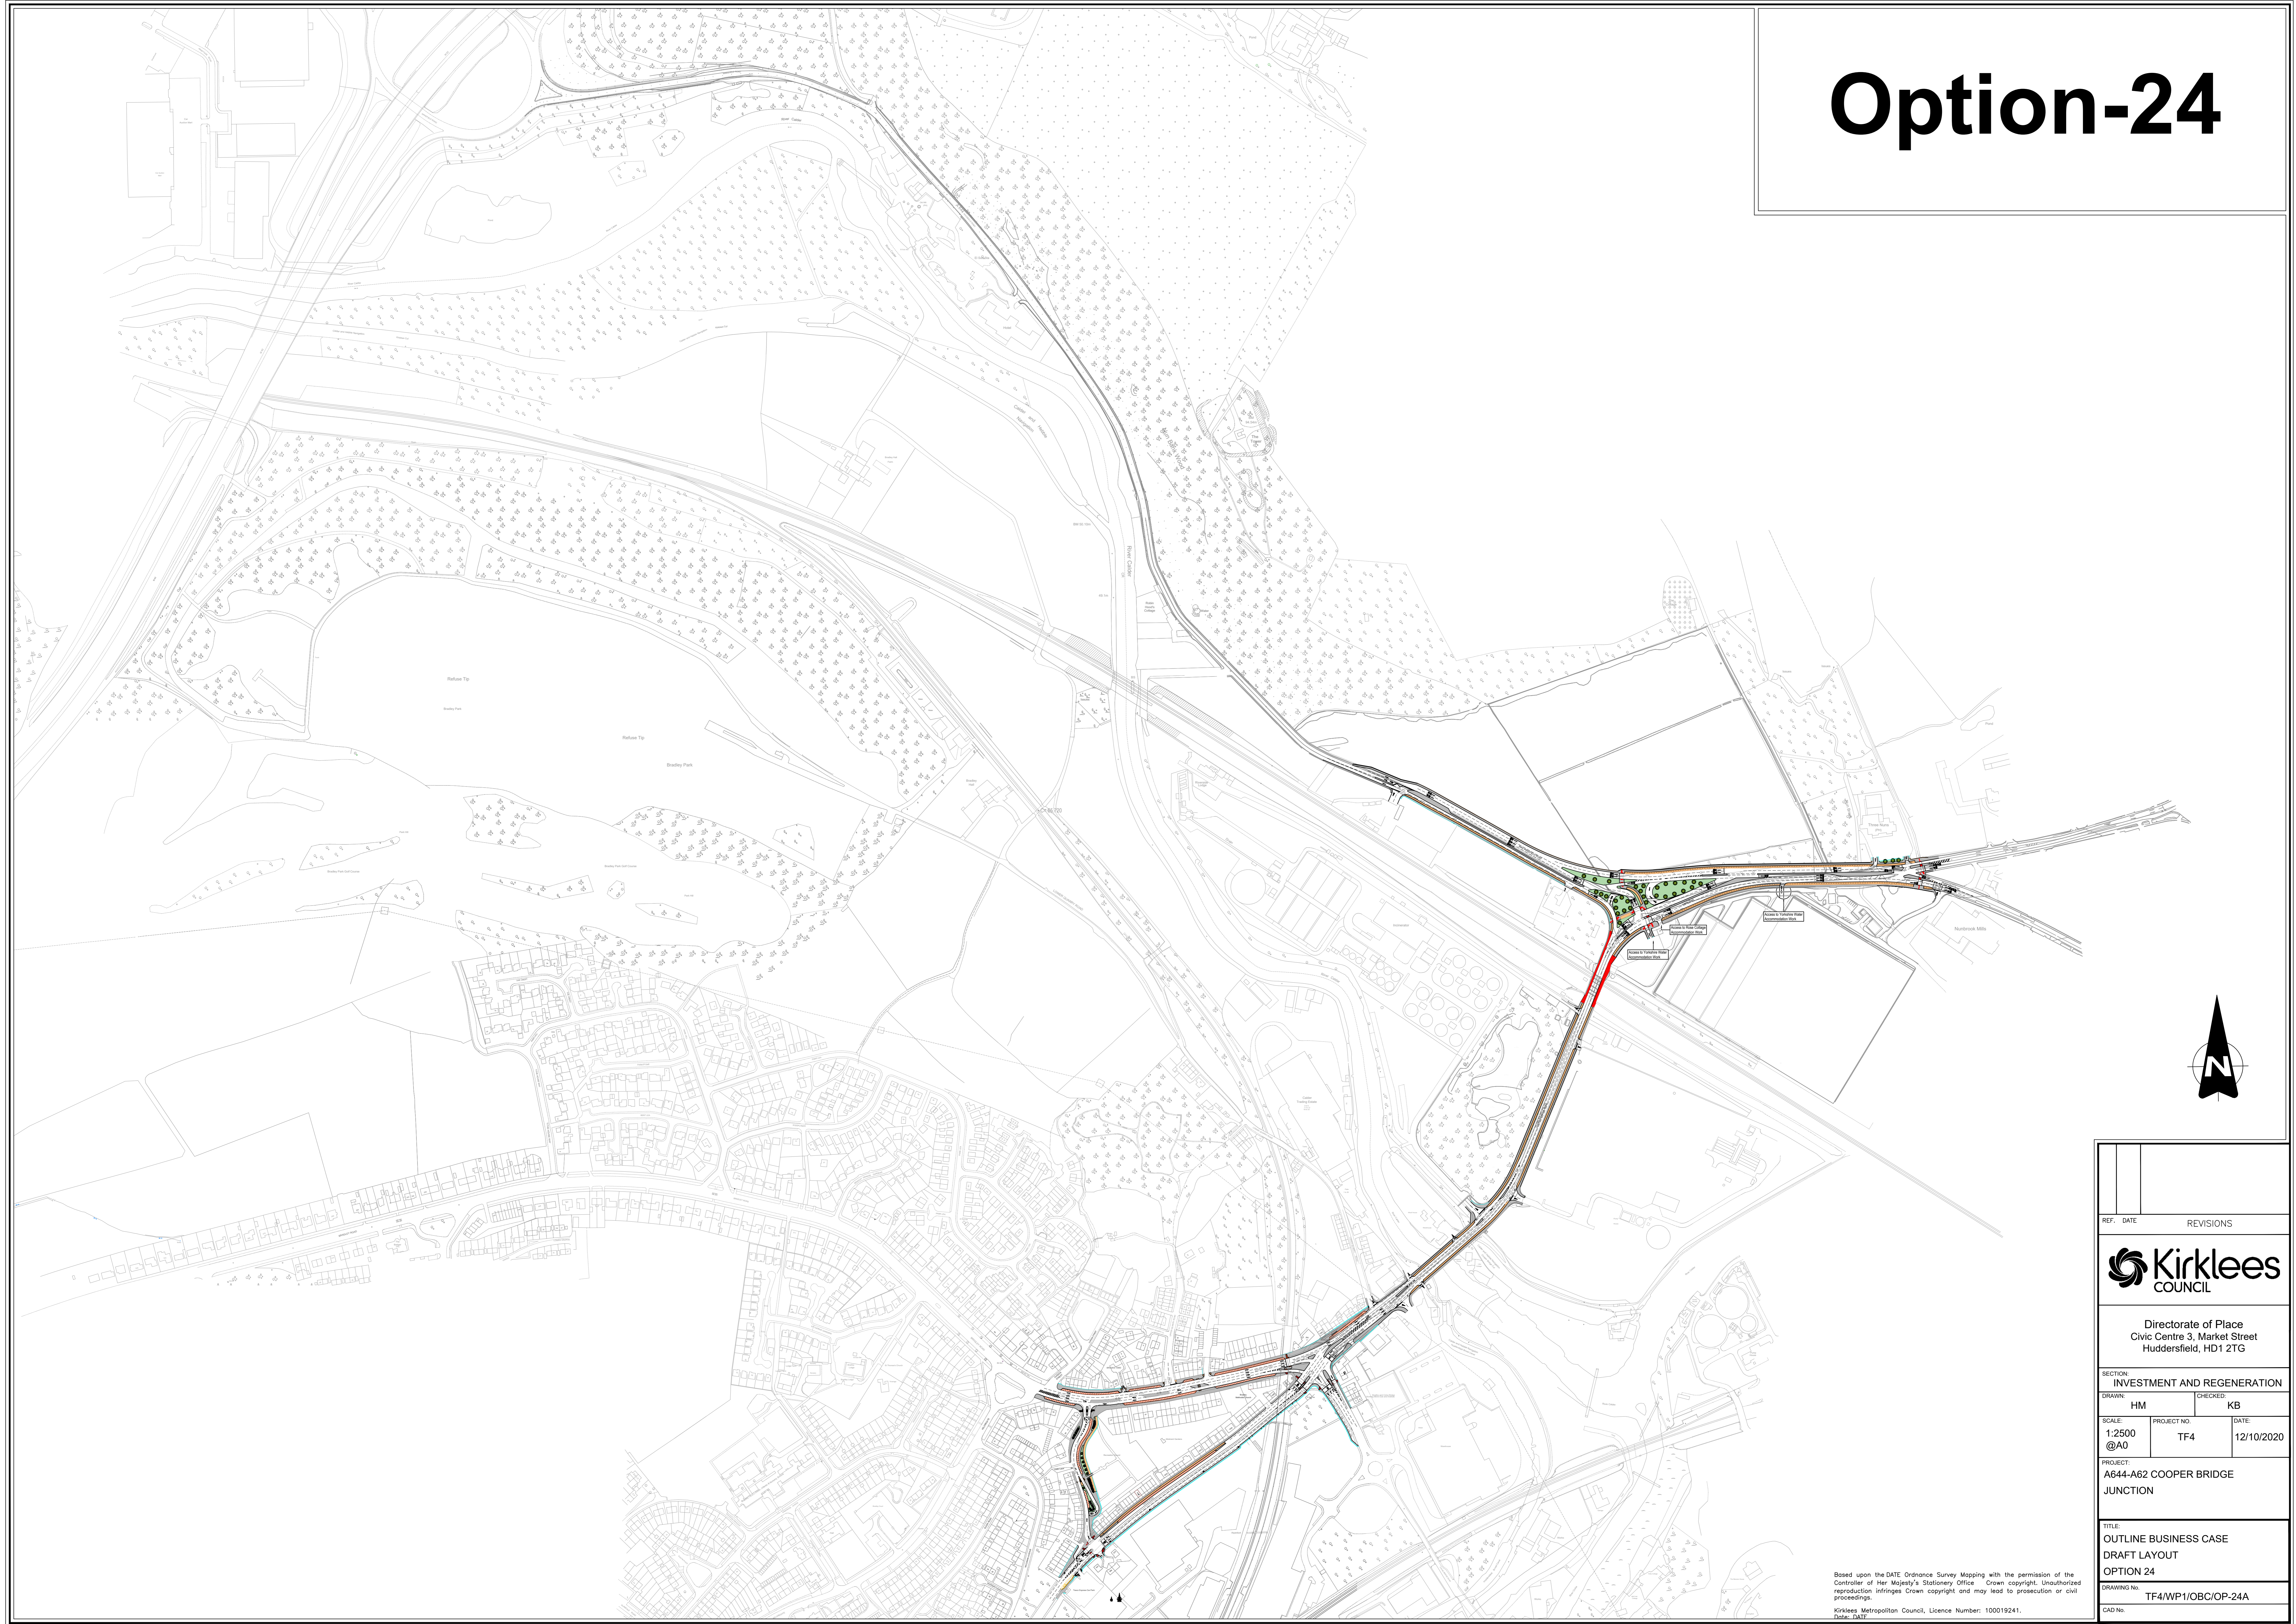

Directorate of Place
Civic Centre 3, Market Street
Huddersfield, HD1 2TG

SECTION
INVESTMENT AND REGENERATION

DRAWN: HM CHECKED: KB

SCALE: 1:2500 @A0 PROJECT NO: TF4 DATE: 12/10/2020

PROJECT:
A644-A62 COOPER BRIDGE
JUNCTION

TITLE:
OUTLINE BUSINESS CASE
DRAFT LAYOUT
OPTION 24

DRAWING No: TF4/WP1/OBC/OP-24A

CAD No:

Based upon the DATE Ordnance Survey Mapping with the permission of the Controller of Her Majesty's Stationery Office - Crown copyright. Unauthorized reproduction infringes Crown copyright and may lead to prosecution or civil proceedings.
Kirklees Metropolitan Council, Licence Number: 100019241.
Date: DATE