
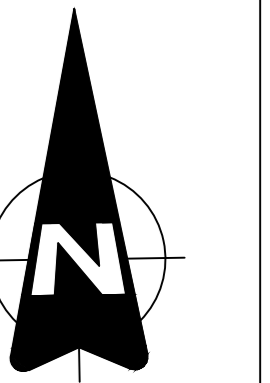



Option-25

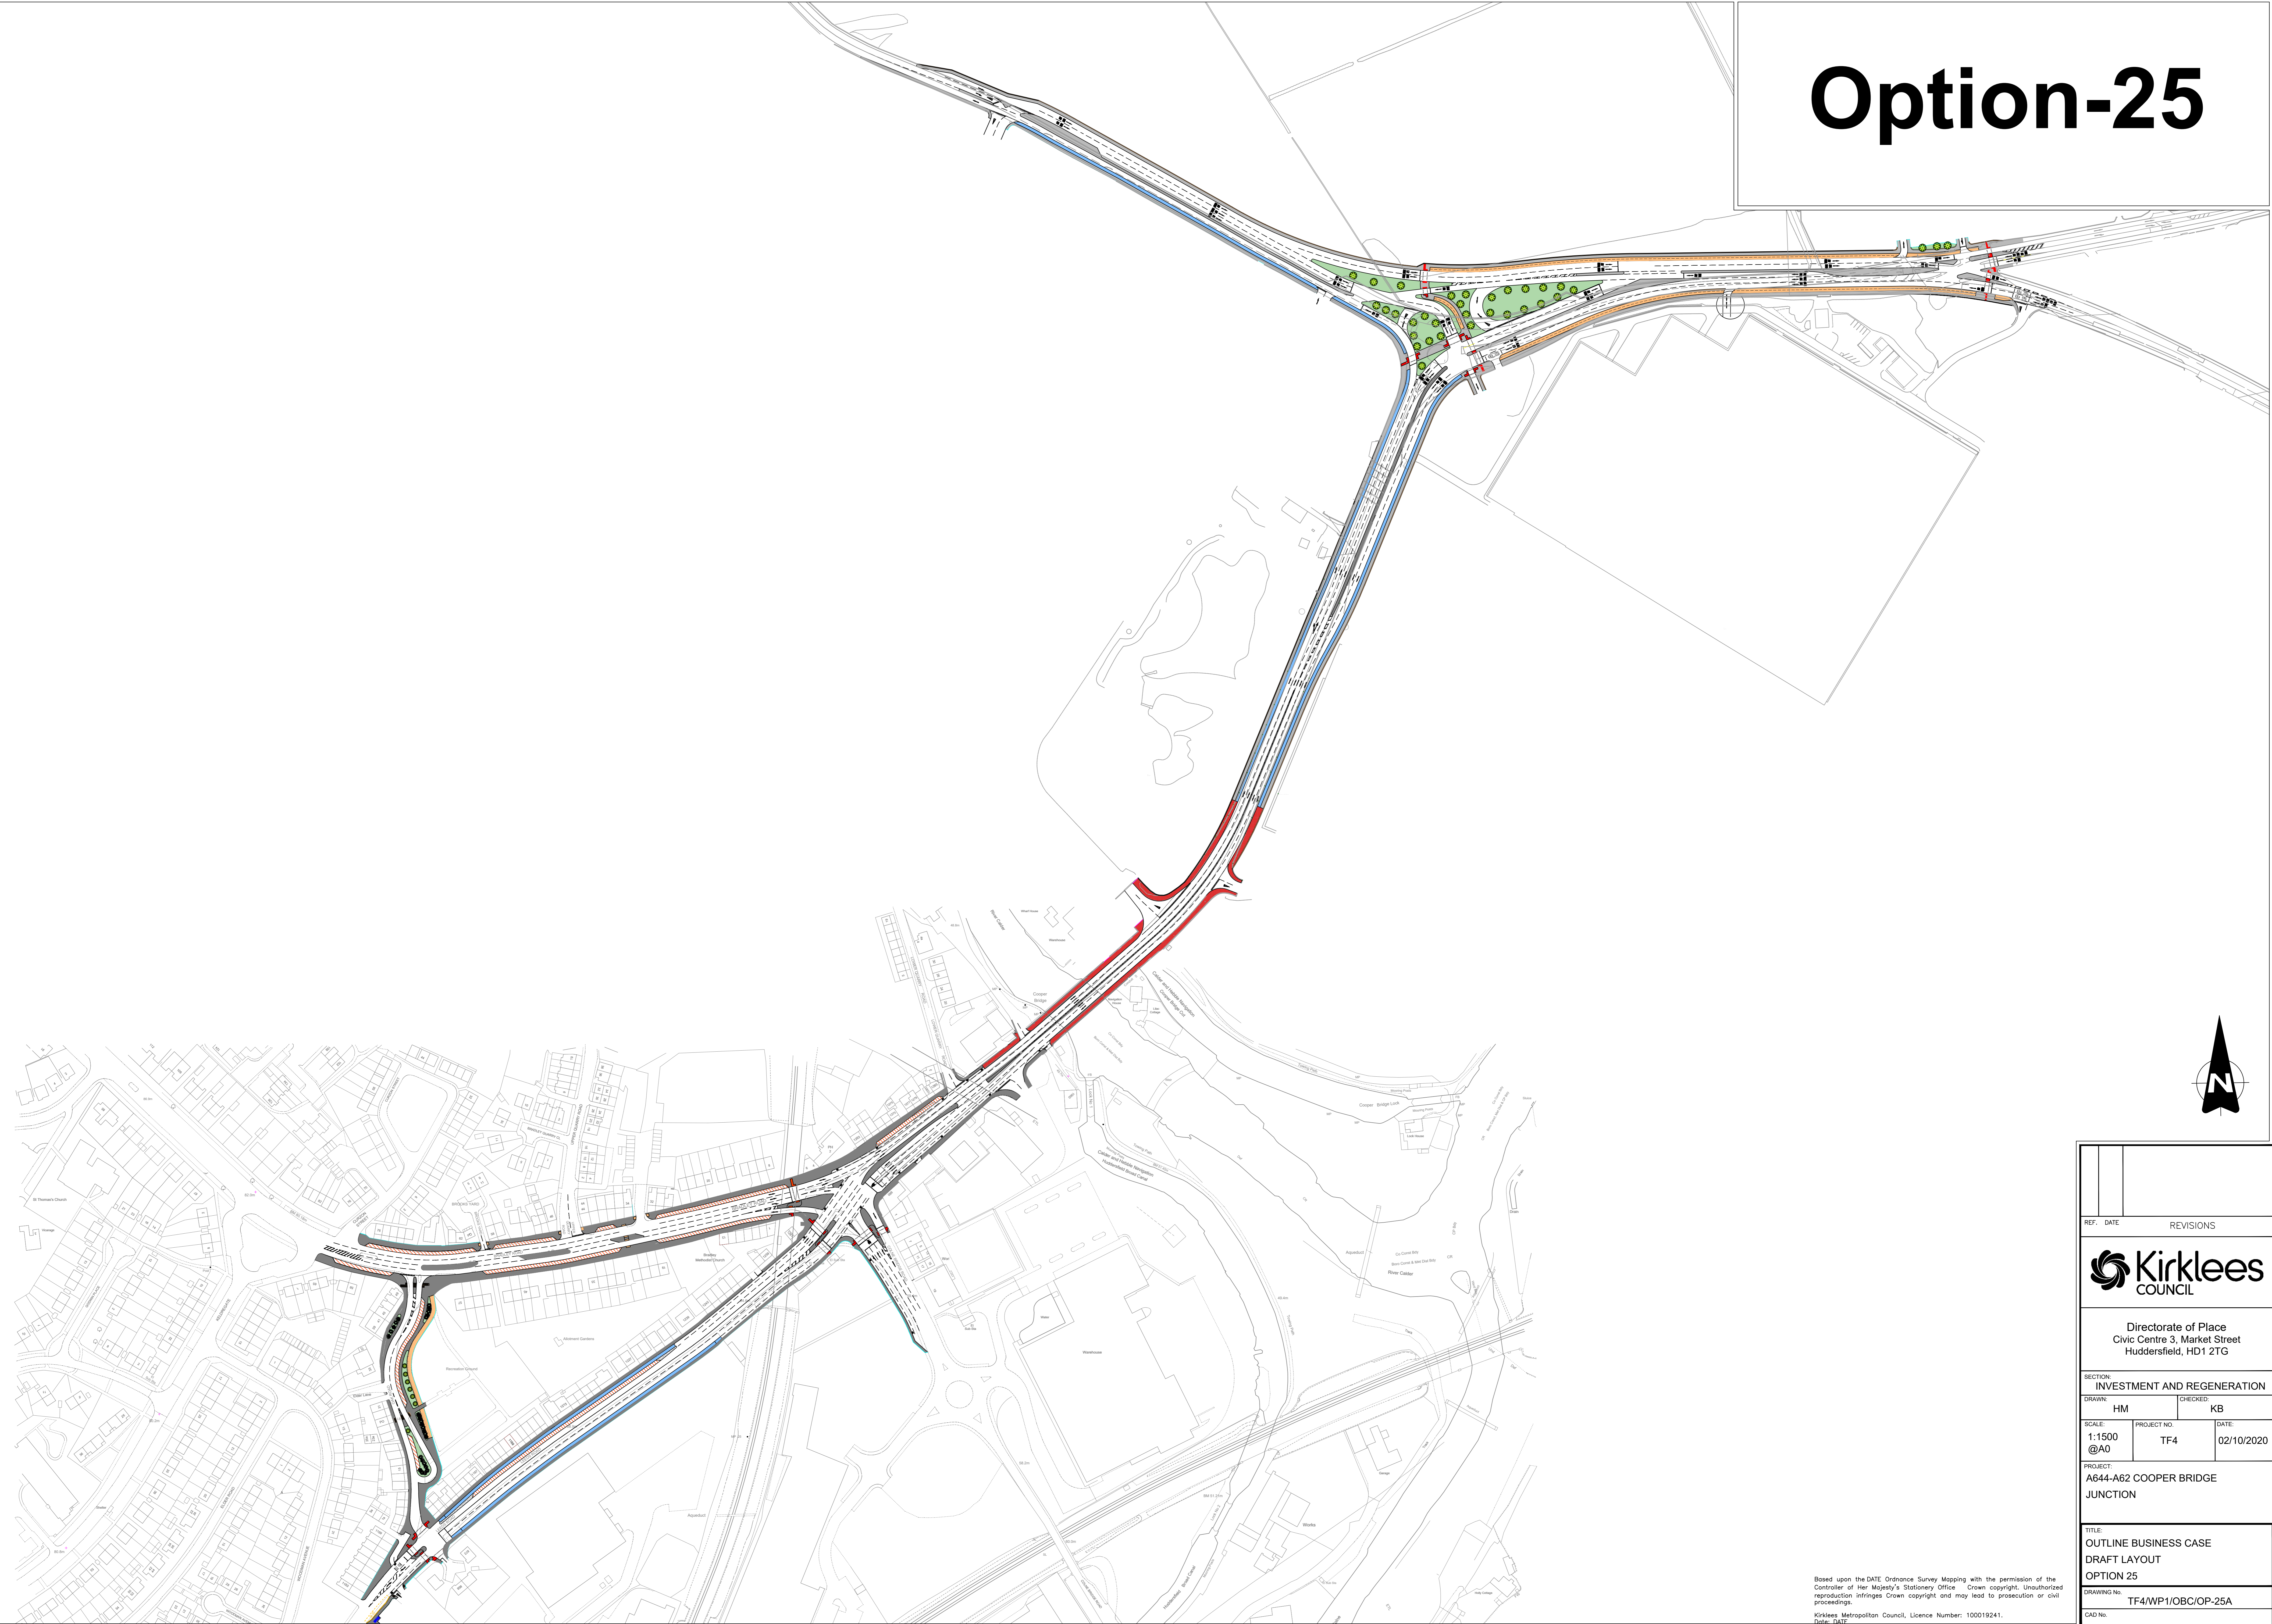

REF.	DATE	REVISIONS
 Kirklees COUNCIL		
Directorate of Place Civic Centre 3, Market Street Huddersfield, HD1 2TG		
SECTION INVESTMENT AND REGENERATION		
DRAWN:	HM	CHECKED: KB
SCALE:	PROJECT NO:	DATE:
1:1500 @A0	TF4	02/10/2020
PROJECT: A644-A62 COOPER BRIDGE JUNCTION		
TITLE: OUTLINE BUSINESS CASE DRAFT LAYOUT OPTION 25		
DRAWING No:	TF4/WP1/OBC/OP-25A	
CAD No:		

Based upon the DATE Ordnance Survey Mapping with the permission of the Controller of Her Majesty's Stationery Office. Crown copyright. Unauthorized reproduction infringes Crown copyright and may lead to prosecution or civil proceedings.
Kirklees Metropolitan Council, Licence Number: 100019241.
Date: DATE