



Option-26B

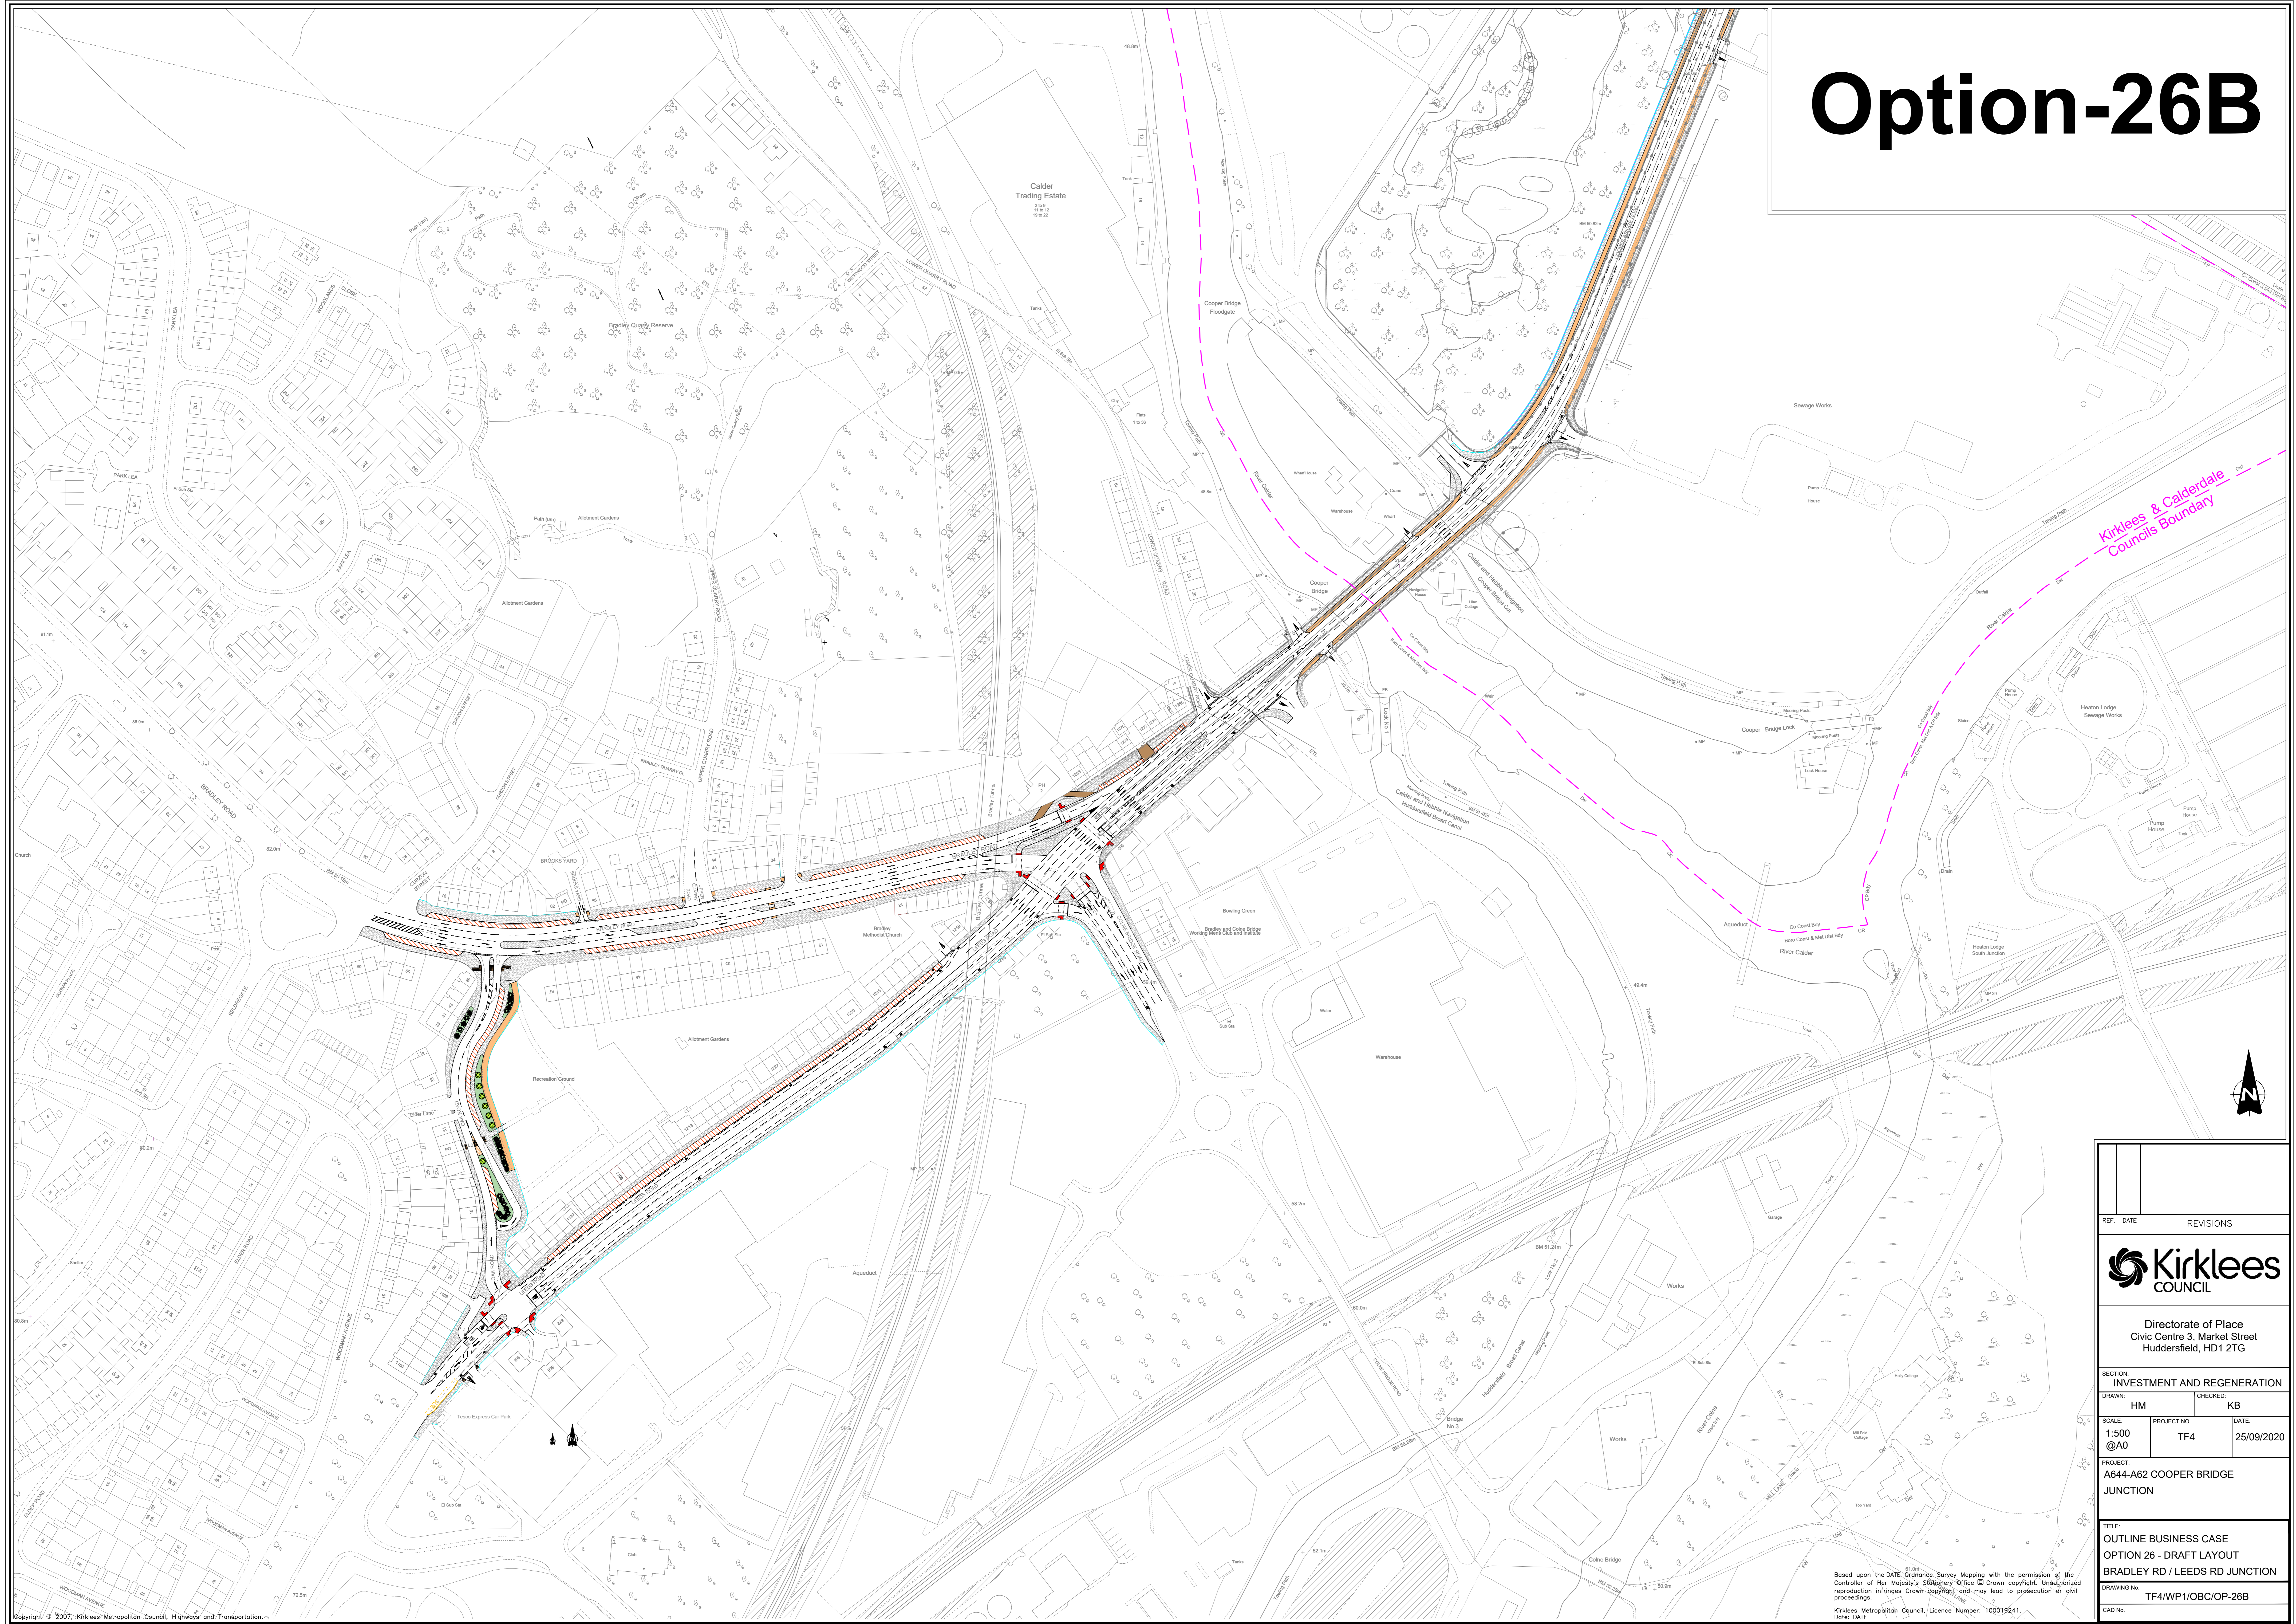

Kirklees & Calderdale Councils Boundary

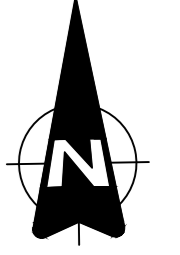

REF. DATE REVISIONS



Directorate of Place
Civic Centre 3, Market Street
Huddersfield, HD1 2TG

SECTION INVESTMENT AND REGENERATION

DRAWN: HM CHECKED: KB

SCALE: 1:500 PROJECT NO. DATE:
@A0 TF4 25/09/2020

PROJECT: A644-A62 COOPER BRIDGE JUNCTION

TITLE: OUTLINE BUSINESS CASE
OPTION 26 - DRAFT LAYOUT
BRADLEY RD / LEEDS RD JUNCTION

DRAWING No. TF4/WP1/OBC/OP-26B

CAD No.:

Based upon the DATE Ordnance Survey Mapping with the permission of the Controller of Her Majesty's Stationery Office © Crown copyright. Unauthorised reproduction infringes Crown copyright and may lead to prosecution or civil proceedings.
Kirklees Metropolitan Council, Licence Number: 100019241.
Date: DATE